


GF NO. 1320174676 STEWART TITLE
 ADDRESS: 5428 MCCULLOCH CIRCLE
 HOUSTON, TEXAS 77056
 BORROWER: FULVIO JARAMILLO

LOT 1, BLOCK 1 UPTOWN HOMES

ACCORDING TO THE MAP OR PLAT THEREOF RECORDED
 IN FILM CODE NO. 584066 OF THE MAP RECORDS
 OF HARRIS COUNTY, TEXAS

SCALE: 1" = 30'

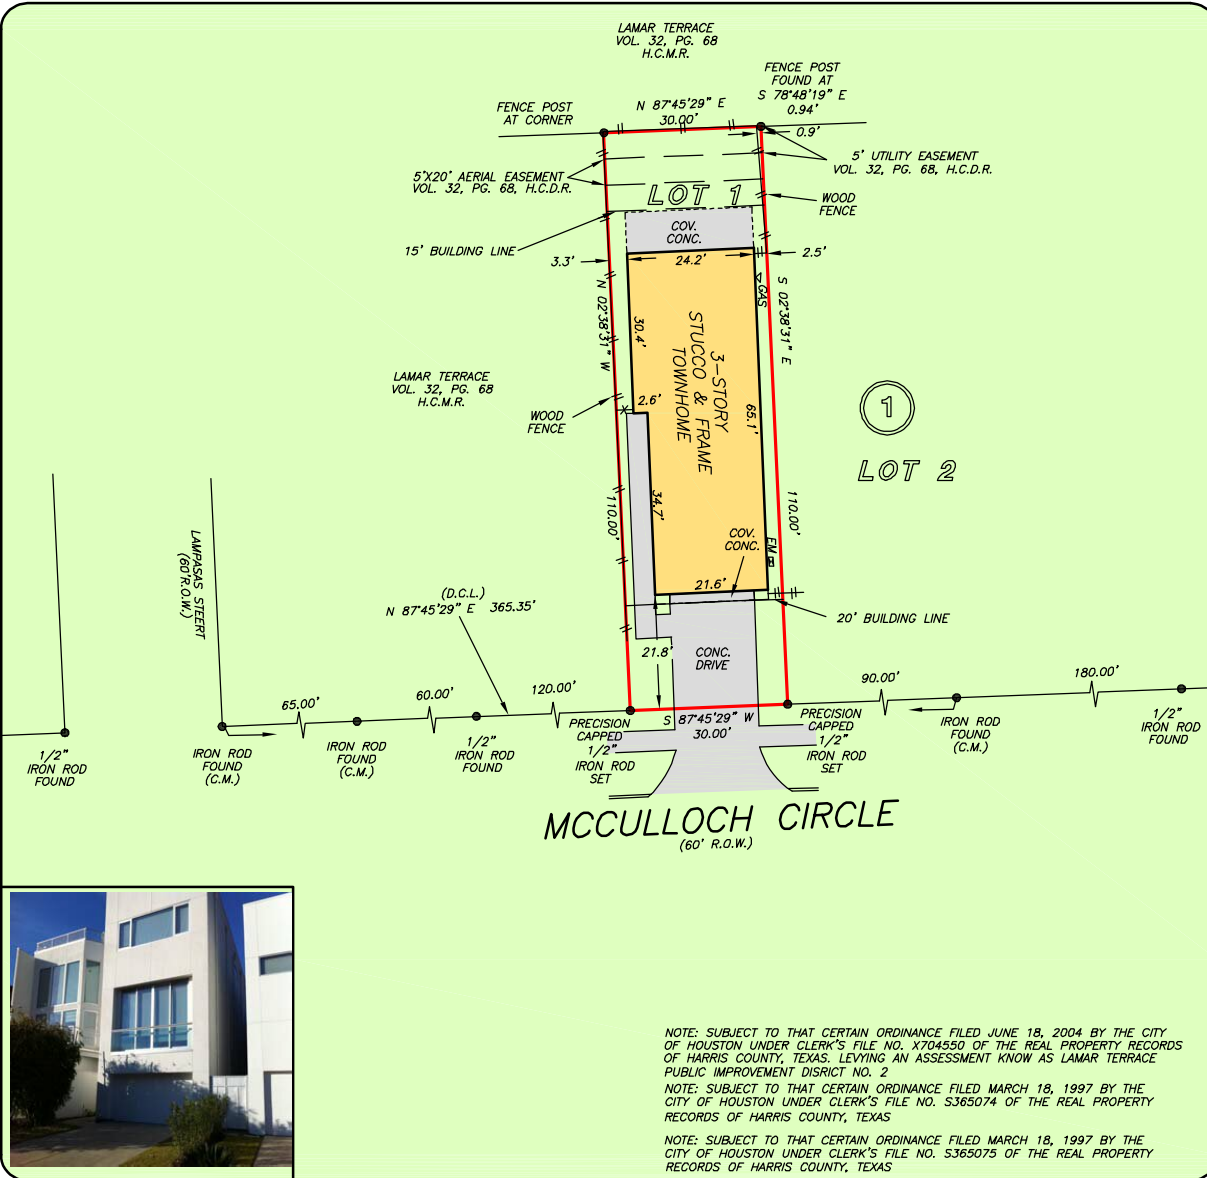

NOTE: SUBJECT TO THAT CERTAIN ORDINANCE FILED JUNE 18, 2004 BY THE CITY OF HOUSTON UNDER CLERK'S FILE NO. X704550 OF THE REAL PROPERTY RECORDS OF HARRIS COUNTY, TEXAS, LEVYING AN ASSESSMENT KNOWN AS LAMAR TERRACE PUBLIC IMPROVEMENT DISTRICT NO. 2

NOTE: SUBJECT TO THAT CERTAIN ORDINANCE FILED MARCH 18, 1997 BY THE CITY OF HOUSTON UNDER CLERK'S FILE NO. S365074 OF THE REAL PROPERTY RECORDS OF HARRIS COUNTY, TEXAS

NOTE: SUBJECT TO THAT CERTAIN ORDINANCE FILED MARCH 18, 1997 BY THE CITY OF HOUSTON UNDER CLERK'S FILE NO. S365075 OF THE REAL PROPERTY RECORDS OF HARRIS COUNTY, TEXAS

THIS PROPERTY DOES NOT LIE WITHIN THE 100 YEAR FLOOD PLAIN AS PER FIRM PANEL NO. 48201C 0855 L MAP REVISION: 06/18/07 ZONE: X
 BASED ONLY ON VISUAL EXAMINATION OF MAPS. INACCURACIES OF FEMA MAPS PREVENT EXACT DETERMINATION WITHOUT DETAILED FIELD STUDY

A SUBSURFACE INVESTIGATION WAS BEYOND THE SCOPE OF THIS SURVEY

D.C.L. = DIRECTIONAL CONTROL LINE
 RECORD BEARING: FILM CODE NO. 584066, H.C.M.R.

I HEREBY CERTIFY THAT THIS SURVEY WAS MADE ON THE GROUND, THAT THIS PLAT CORRECTLY REPRESENTS THE FACTS FOUND AT THE TIME OF SURVEY AND THAT THERE ARE NO ENCROACHMENTS APPARENT ON THE GROUND, EXCEPT AS SHOWN HEREON. THIS SURVEY IS CERTIFIED FOR THIS TRANSACTION ONLY AND ABSTRACTING PROVIDED IN THE ABOVE REFERENCED TITLE COMMITMENT WAS RELIED UPON IN PREPARATION OF THIS SURVEY.

TERRANCE MISH
 PROFESSIONAL LAND SURVEYOR
 NO. 4981
 JOB NO. 14-00391
 JANUARY 22, 2014

DRAWN BY: VT



stewart
 title

MILES MAGEE
 713-625-8608

