



- NOTES:

 2. THE BOUNDARIES OF THIS SURVEY ARE SHOWN HEREON TO THE EXTENT THAT SUCH INFORMATION CAN BE OBTAINED.
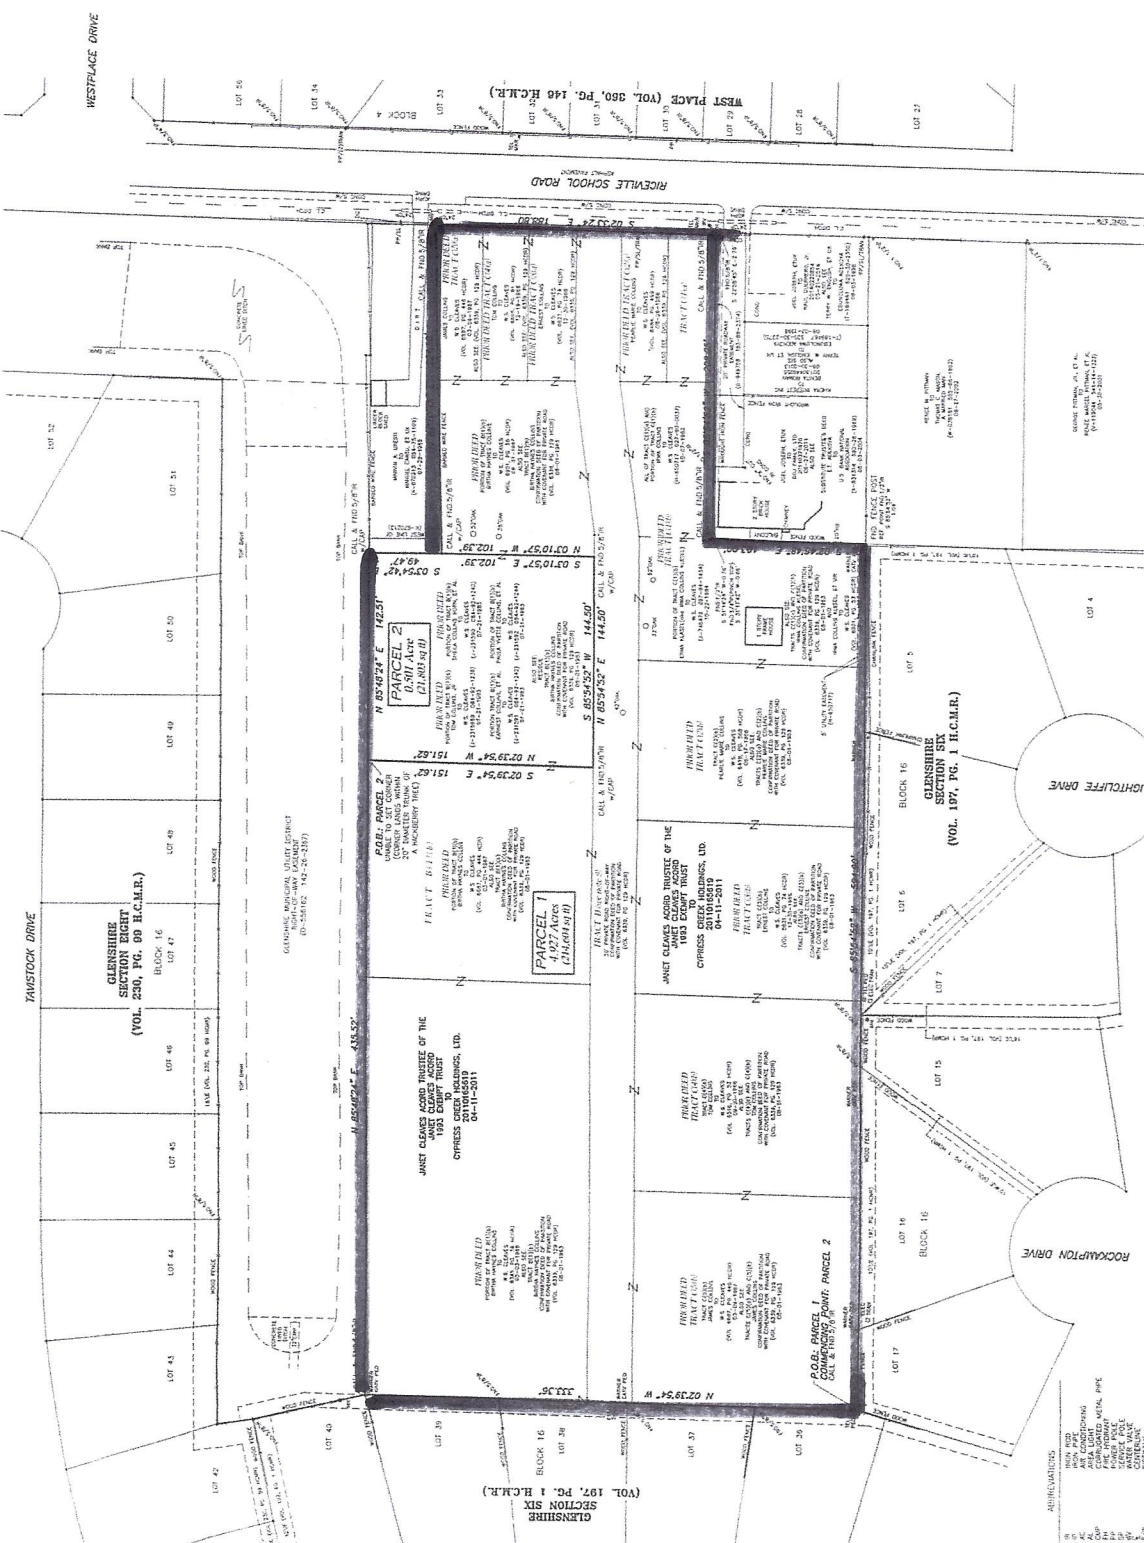

C.L. DAVIS & CO.
LAND SURVEYING
 STANDARD LAND SURVEY
 2 PARCELS BEING OUT OF
 H.T. & B. R.R. CO. SURVEY, A-1815
 HOUSTON, HARRIS COUNTY, TEXAS

PRIOR SUBJECT OWNERSHIP
 THE SURVEY IS SUBJECT TO THE FOLLOWING:

LEGEND


