


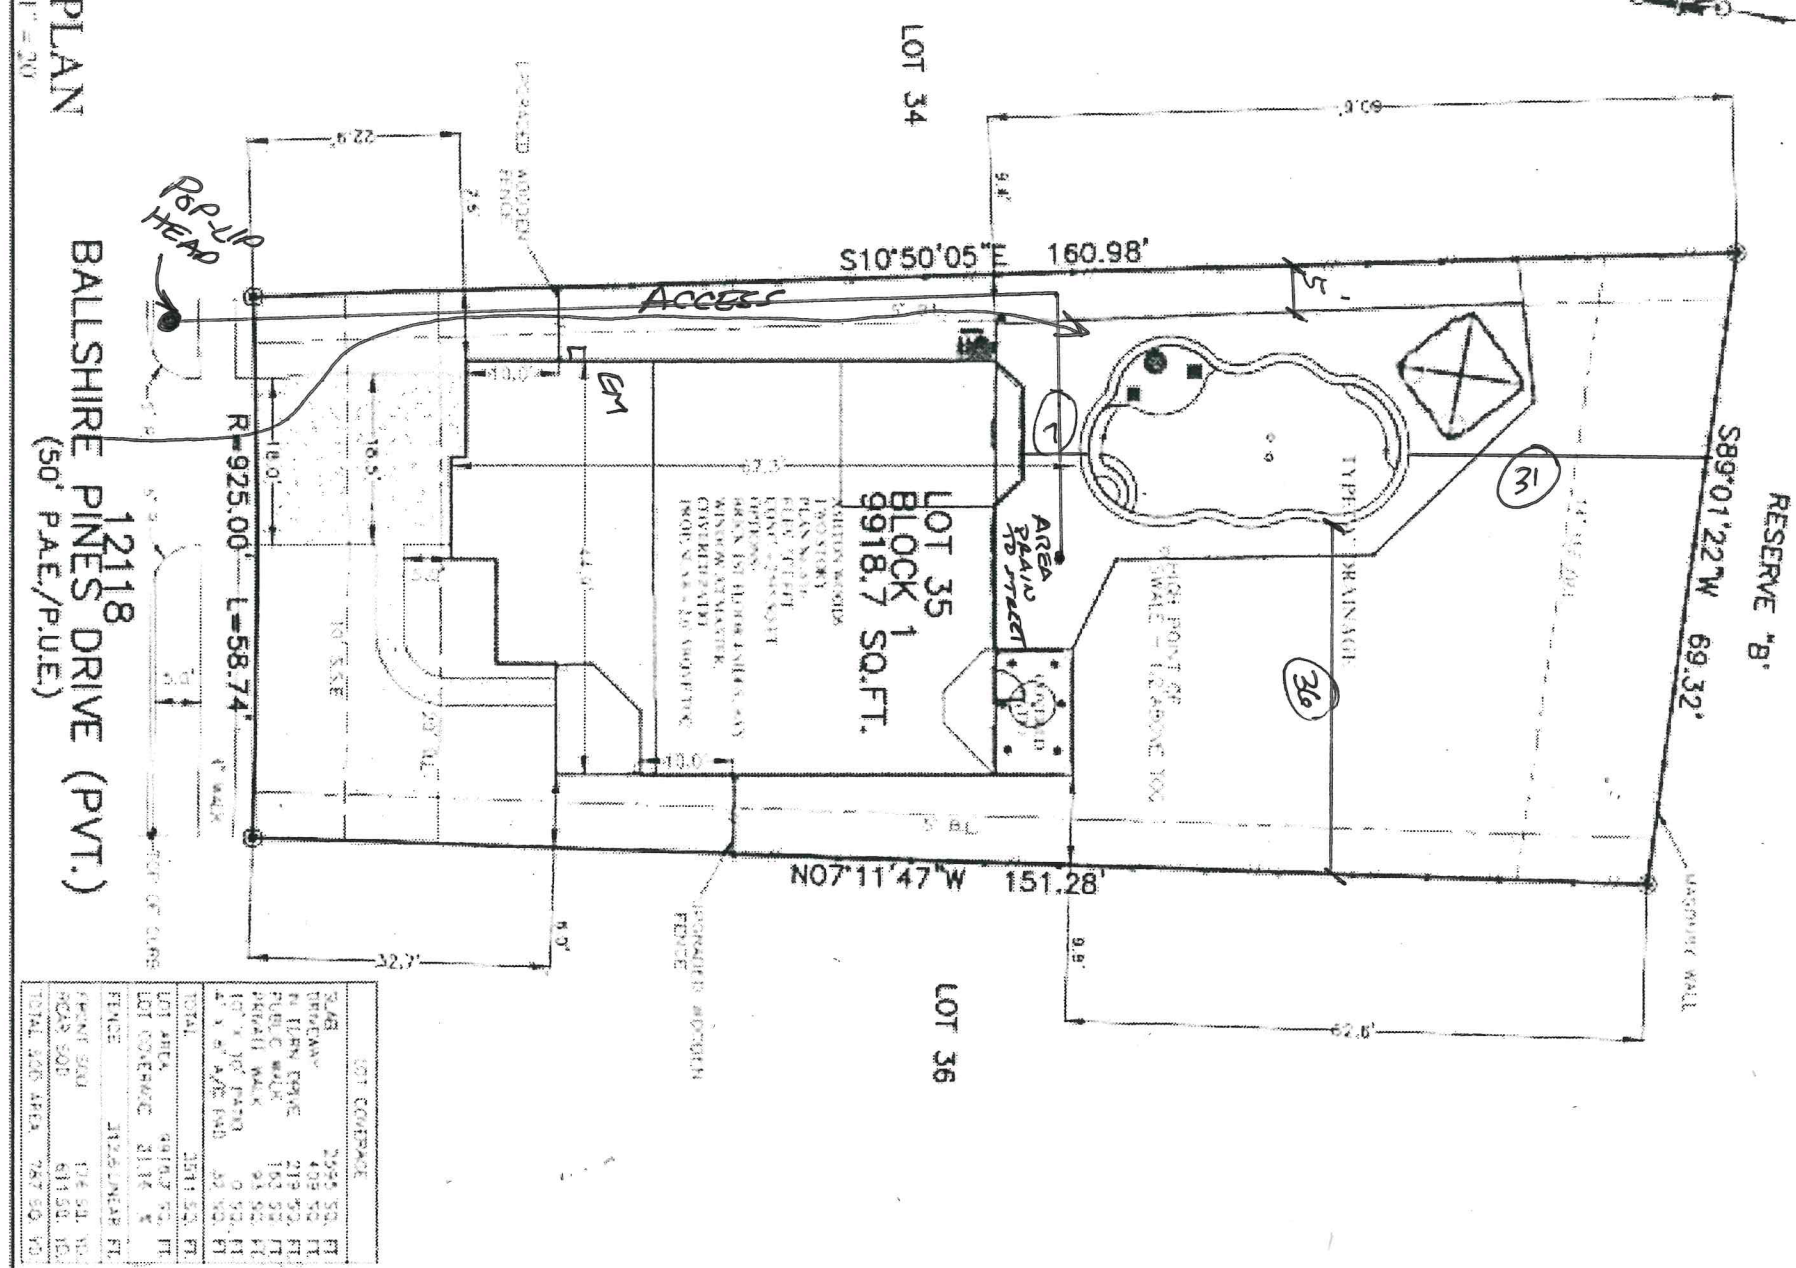

LOT COVERAGE	

PLOT PLAN
SCALE: 1" = 20'

12118 BALLSHIRE PINES DRIVE (PVT.)
(50' PAE/P.U.E.)

FOR ASHTON WOODS HOMES
ADDRESS: 12118 BALLSHIRE PINES DRIVE
ALPONS JOB# ALP-198784 JVE: NHI
QTY: 1

FLOOD ZONES
COMMUNITY PANEL: 4-SHLOCHDSM
EFFECTIVE DATE: 6/6/2014
DATE:

LOT 35, BLOCK 1, BALMORAL, SECTION 4, HARRIS COUNTY, TEXAS
FILM CODE NO. 688166, MAP RECORDS.

SCALE DATE: 1/13/2020



ALPONS LAND SURVEY, INC. - 1515 WHITE ROAD - HOUSTON, TEXAS 77060 - PHONE: 713-468-7707 - T.B.P.L.S. # 10123600