

LEGEND	
	pipeline
	O/H electric fence
	fence
	UTC
	U/G telephone


Based on the upper Southwest line of the "24.489 acres".

NOTE: This tract is in Zone X per the FEMA NFIP FIRM of Leon County, Texas Map No. 48289C0425C effective November 20, 2013.

**J. NEWTON SURVEY  
A-1087**


**M. NEWSOM SURVEY  
A-1445**

**HENRY FARLEY SURVEY  
A-1128**

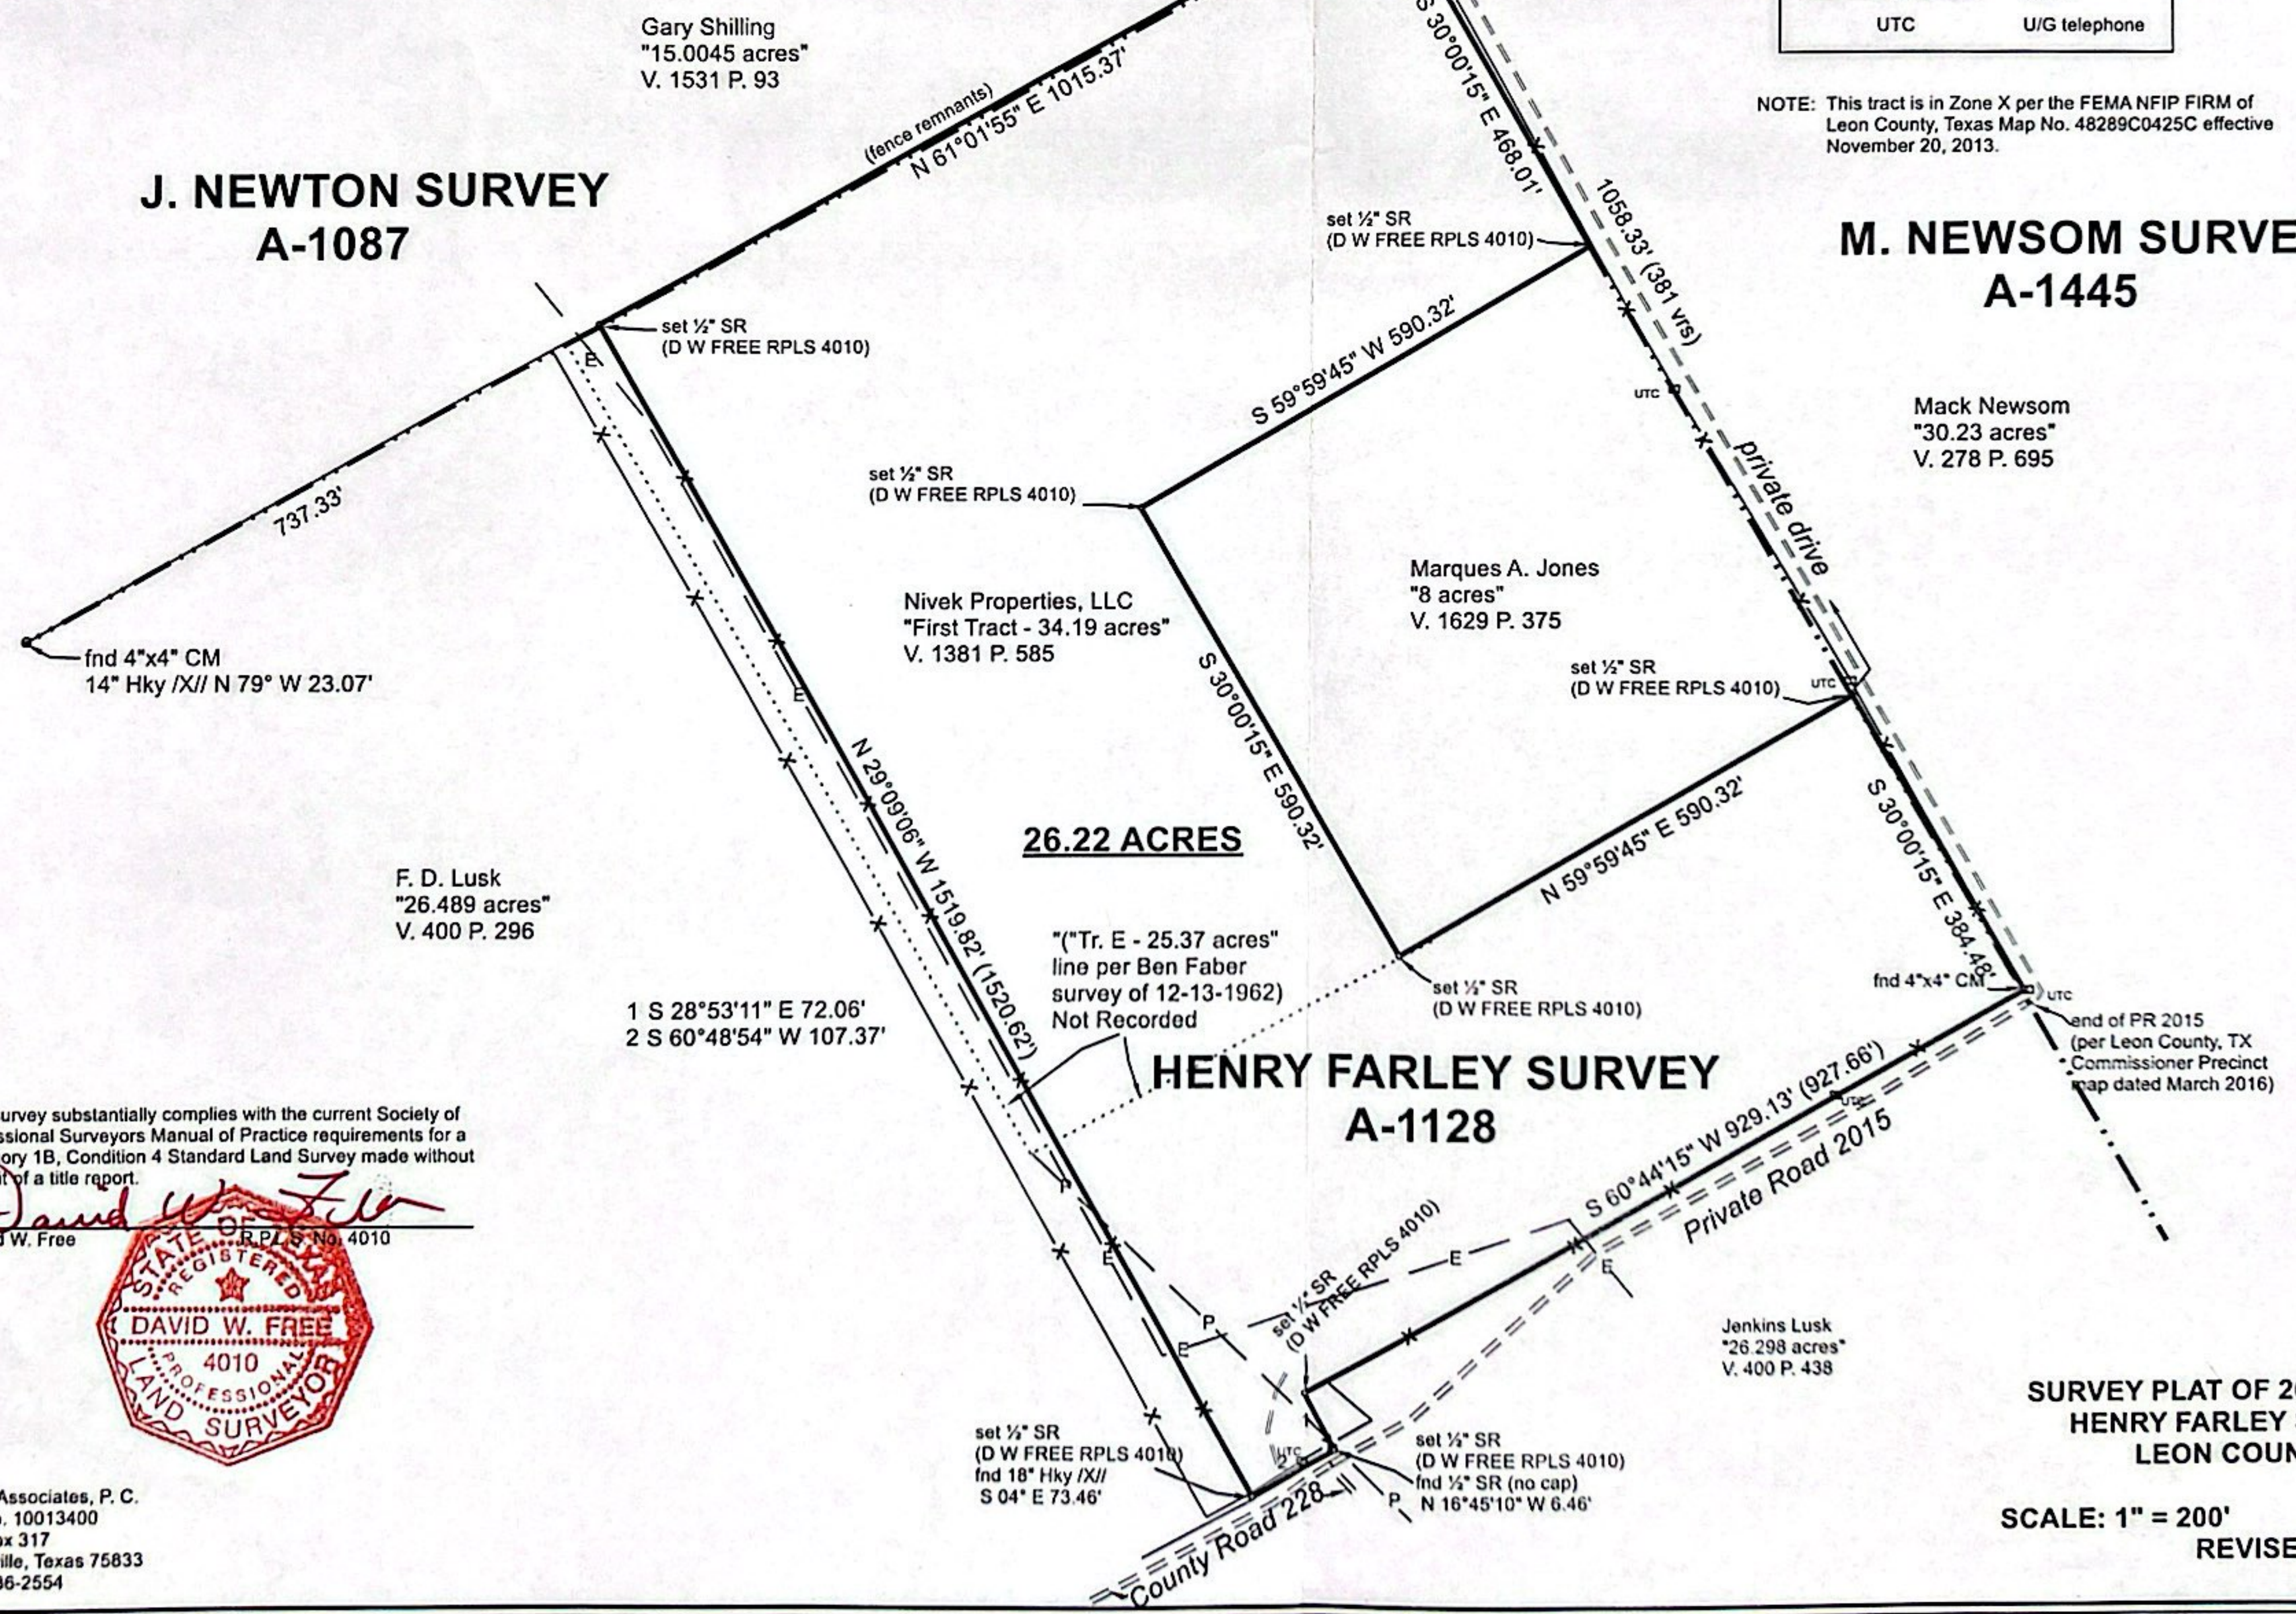

This survey substantially complies with the current Society of Professional Surveyors Manual of Practice requirements for a Category 1B, Condition 4 Standard Land Survey made without benefit of a title report.

*David W. Free*  
David W. Free

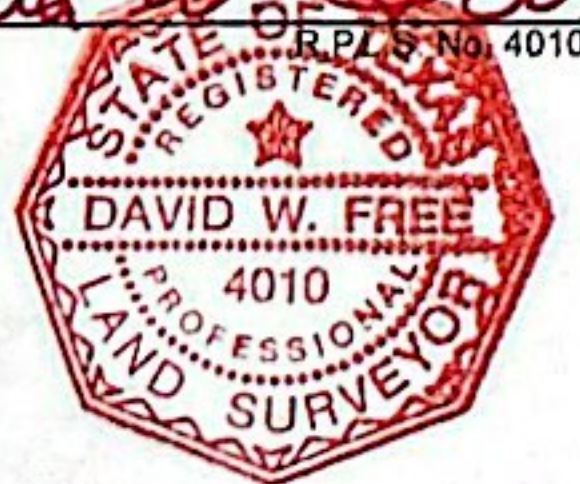

Free & Associates, P. C.  
Firm No. 10013400  
P. O. Box 317  
Centerville, Texas 75833  
(903) 536-2554

**SURVEY PLAT OF 26.22 ACRES IN THE  
HENRY FARLEY SURVEY, A-1128  
LEON COUNTY, TEXAS**

SCALE: 1" = 200'      DECEMBER 1, 2022  
REVISED: JANUARY 3, 2024