


SITUA TION PLAT No. 2

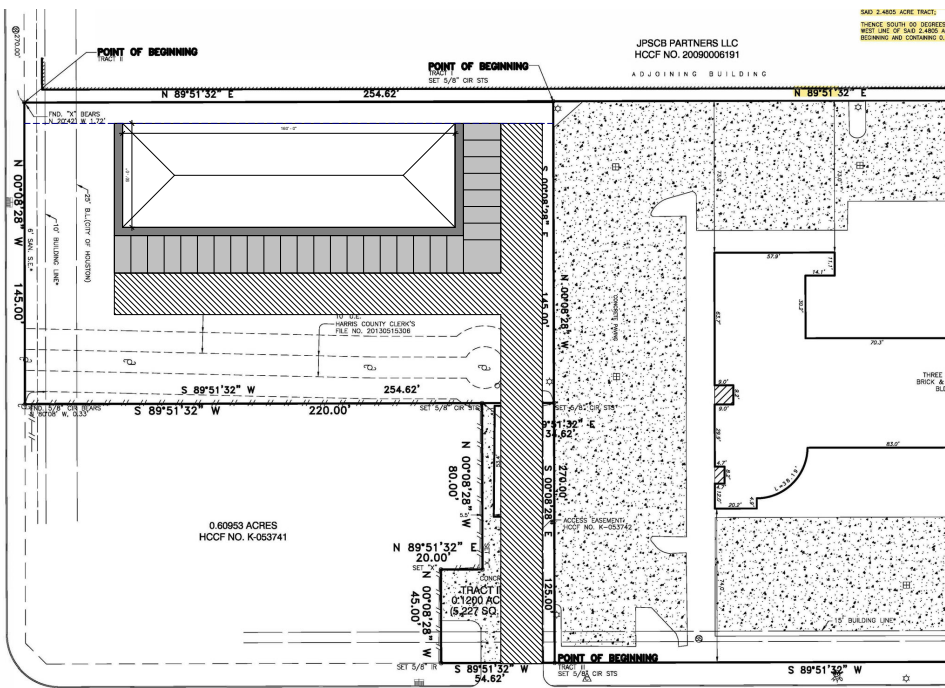

PRESIDIO SQUARE BOULEVARI
 (100' PUBLIC RIGHT-OF-WAY)



www.BAA-US.com

No.	Description	Date

**ALANI CONDOS
 ZONING**

Project Number	2000.01
Date	05/04/2022
Drawn By	B.A
Checked By	B.A
A101	
Scale	1/16" = 1'-0"