



THIS PLAN IS THE PROPERTY OF TRADEMARK ARCHITECTURAL GROUP, INC. (TMAG) AND IS NOT TO BE REPRODUCED, COPIED, OR TRANSMITTED IN ANY FORM OR BY ANY MEANS, ELECTRONIC OR MECHANICAL, INCLUDING PHOTOCOPYING, RECORDING, OR BY ANY INFORMATION STORAGE AND RETRIEVAL SYSTEM, WITHOUT THE WRITTEN PERMISSION OF TMAG. TMAG MAKES NO WARRANTY, EXPRESS OR IMPLIED, AS TO THE ACCURACY, COMPLETENESS, OR SUITABILITY OF THIS PLAN. THE USER OF THIS PLAN SHALL BE RESPONSIBLE FOR OBTAINING ALL NECESSARY PERMITS AND FOR VERIFYING ALL DIMENSIONS AND CONDITIONS AT THE JOB SITE. TMAG AND ITS ARCHITECTS, ENGINEERS, AND DESIGNERS SHALL NOT BE LIABLE FOR ANY DAMAGES, INCLUDING CONSEQUENTIAL DAMAGES, ARISING FROM THE USE OF THIS PLAN.

ADDRESS:
120 MACI DRIVE
THE RANCH AT STONE HILL
LOT: 2 BLOCK: D

EST. 2004
TEXAS HERITAGE
CUSTOM HOMES


PLAN 2630

FLOOR PLAN SQUARE FOOTAGES			
AREA	INT. FRAME	EXT. FRAME	TOTAL A/C
TOTAL FLOOR AREA	2,424 S.F.	2,513 S.F.	2,616 S.F.
TOTAL GARAGE AREA	728 S.F.	752 S.F.	785 S.F.
COVERED PORCH	228 S.F.	228 S.F.	228 S.F.
COVERED PATIO	231 S.F.	231 S.F.	231 S.F.
TOTAL COVERED PORCH/PATIO	459 S.F.	459 S.F.	459 S.F.
TOTAL SLAB AREA			3,860 S.F.
TOTAL UNDER ROOF AREA			3,860 S.F.
OVERALL WIDTH			79'-3"
OVERALL DEPTH			65'-5"

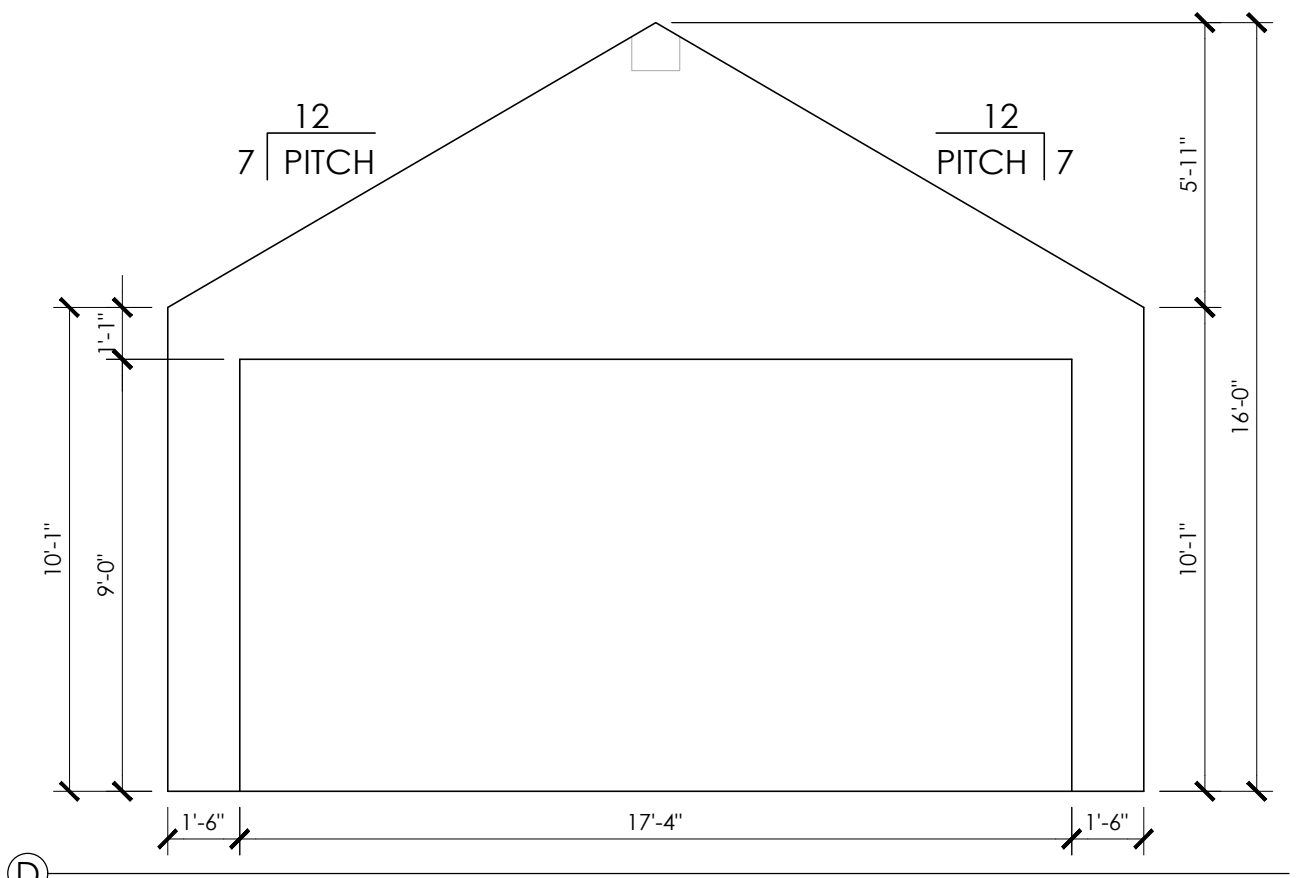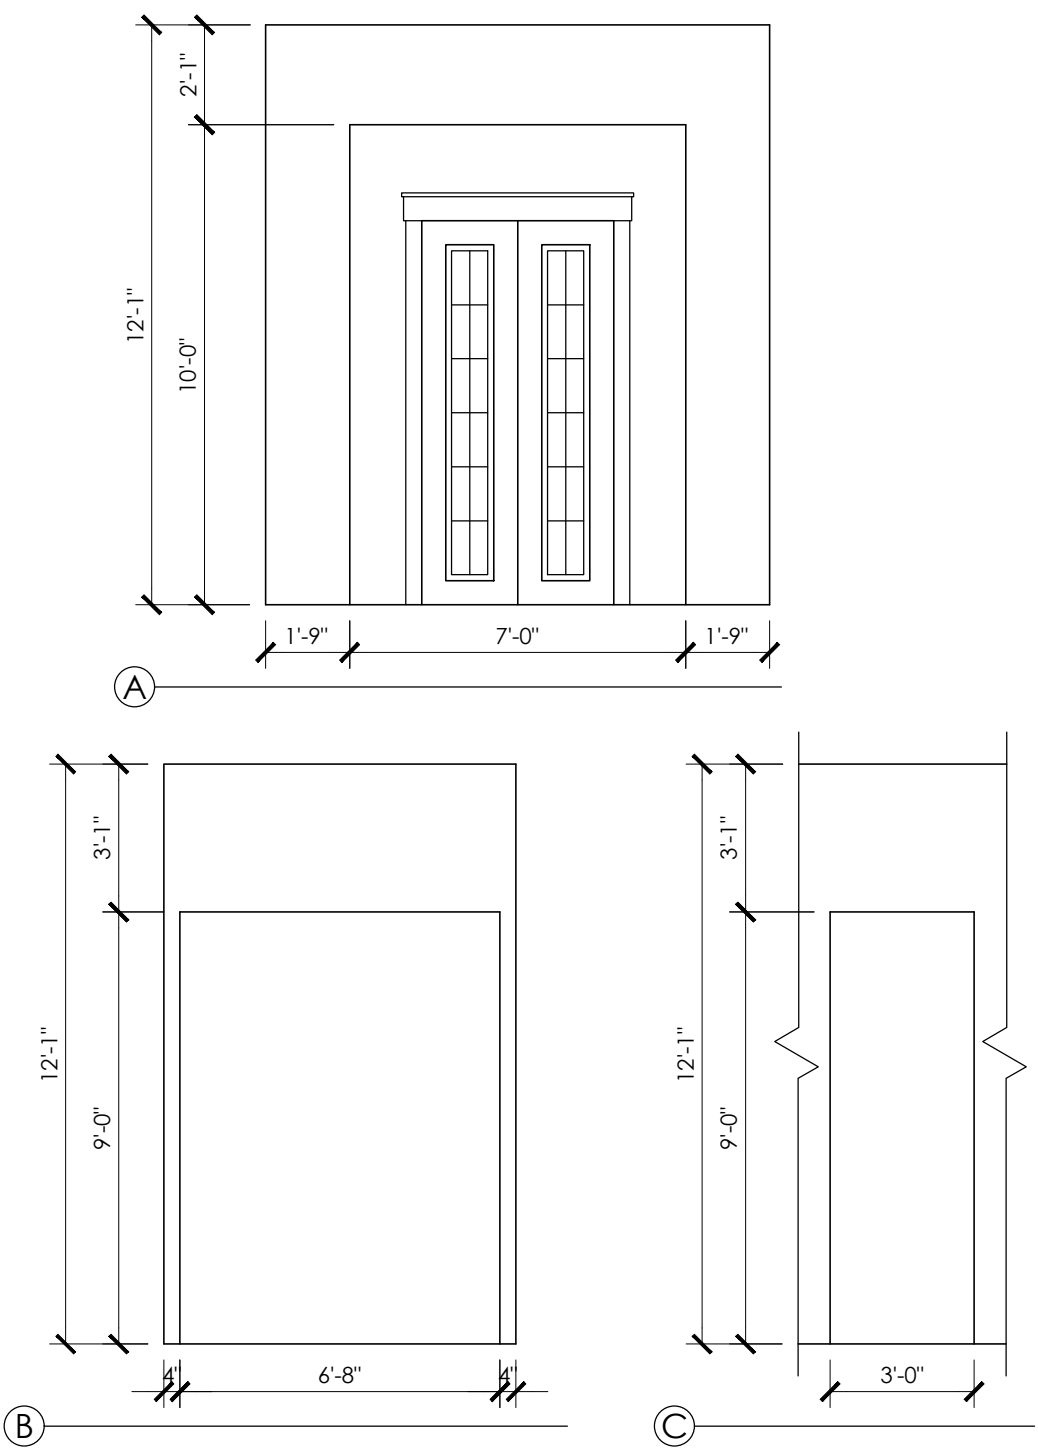


INTERIOR ELEVATIONS

1/4" = 1'-0"

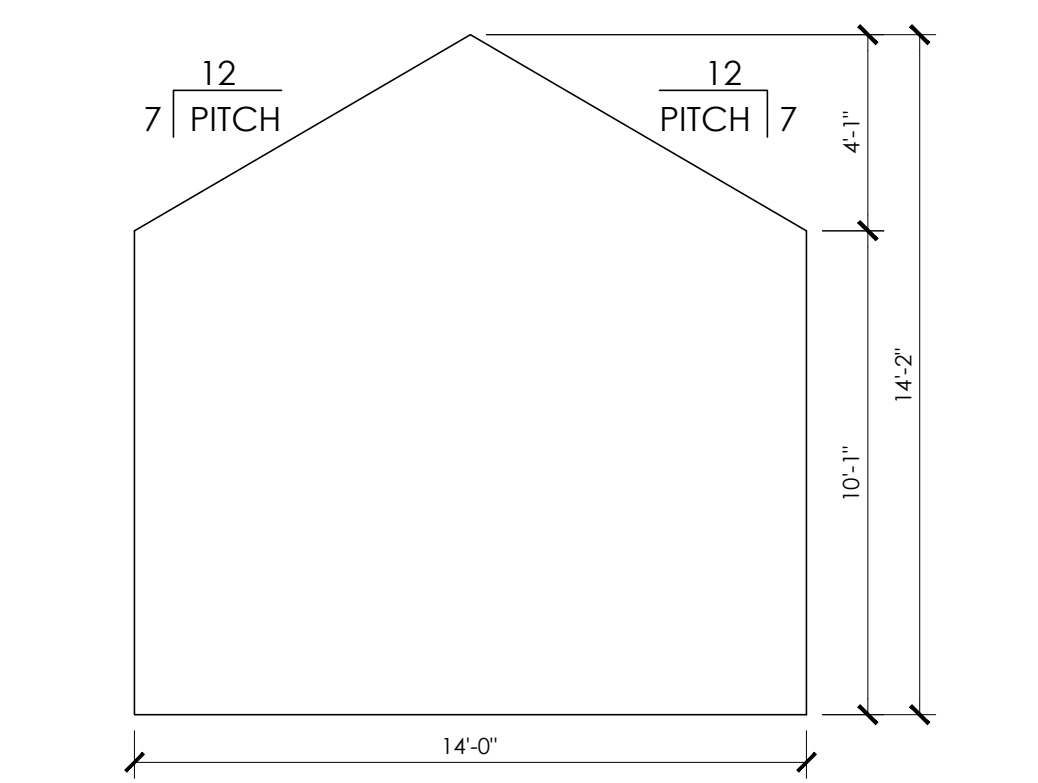

INTERIOR SECTION 'A-A'

1/4" = 1'-0"

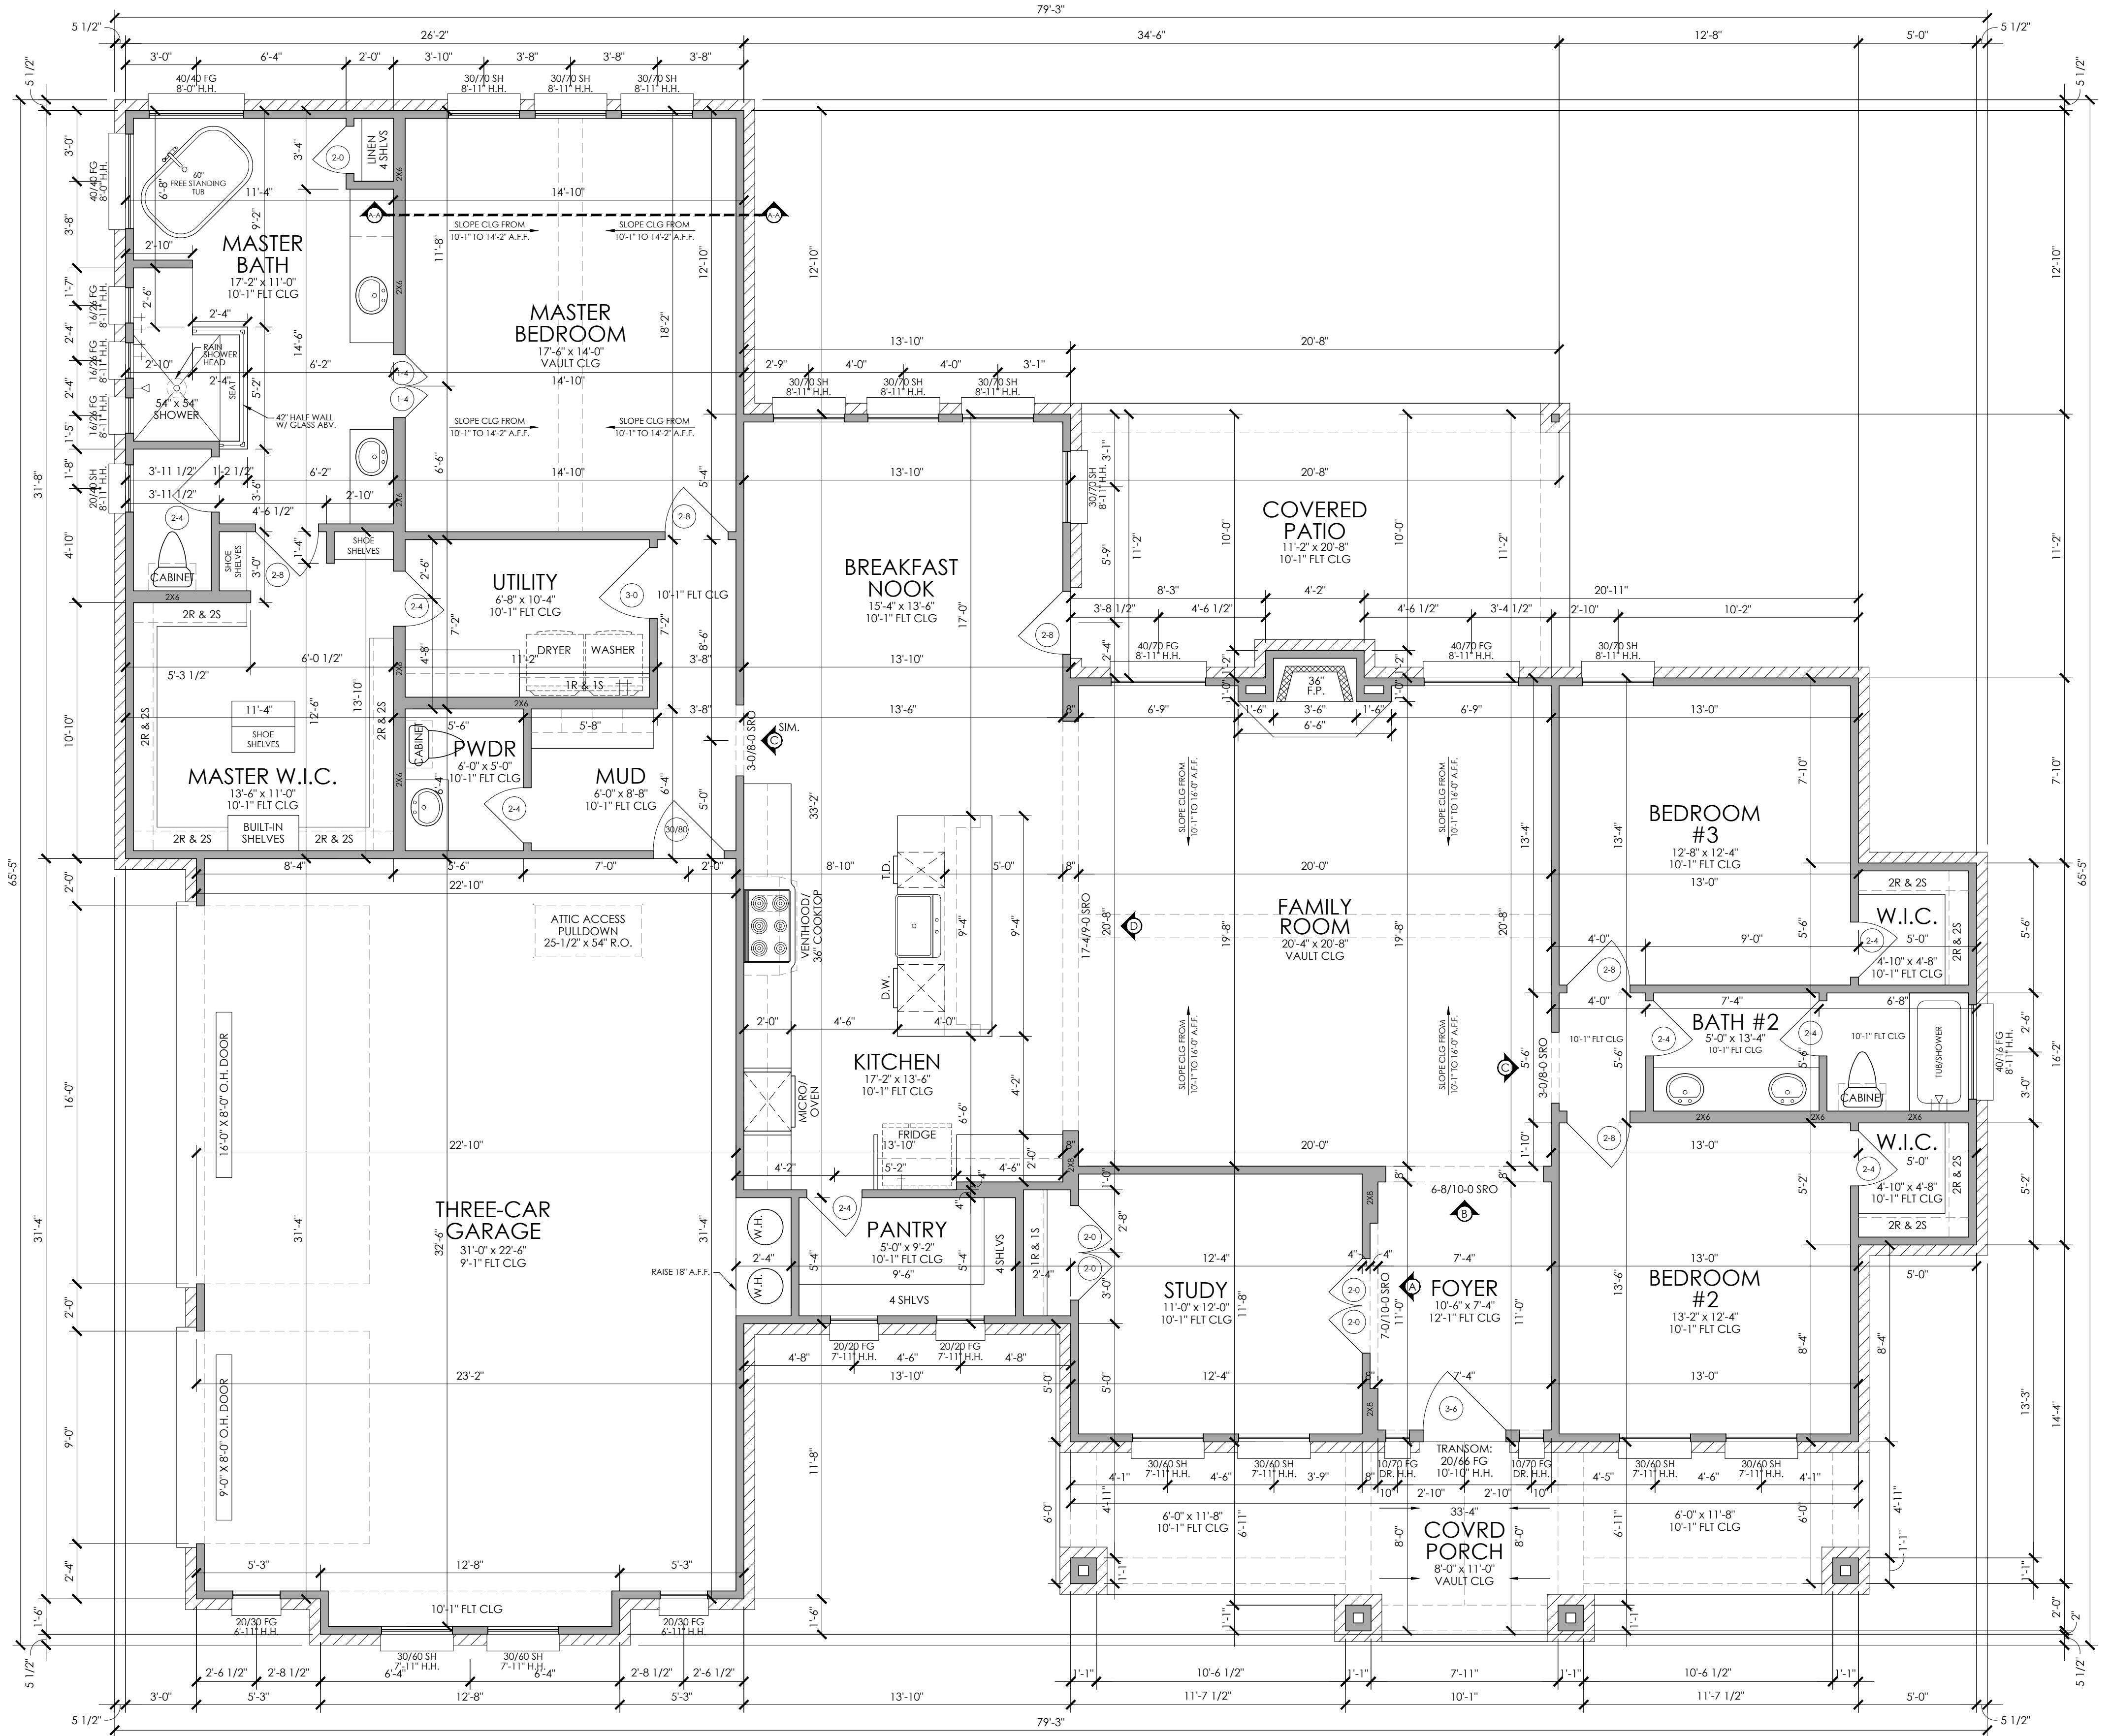

FLOOR PLAN

1/4" = 1'-0"

ALL DOORS TO BE 8'-0" TALL UNLESS OTHERWISE NOTED
FOAM ALL EXTERIOR DOOR AND WINDOW HEADERS