

RODRIGUEZ AND CARLOS O. RODRIGUEZ


PER LAKE DRIVE  
TEXAS 77346

CABLE T.V. AGREEMENT  
C.F.NO.E628559  
H.C.R.P.R.

AGREEMENT  
C.F.NO.H083790  
C.F.NO.H163982  
H.C.R.P.R.



UPPER LAKE DRIVE  
(100' R.O.W.)

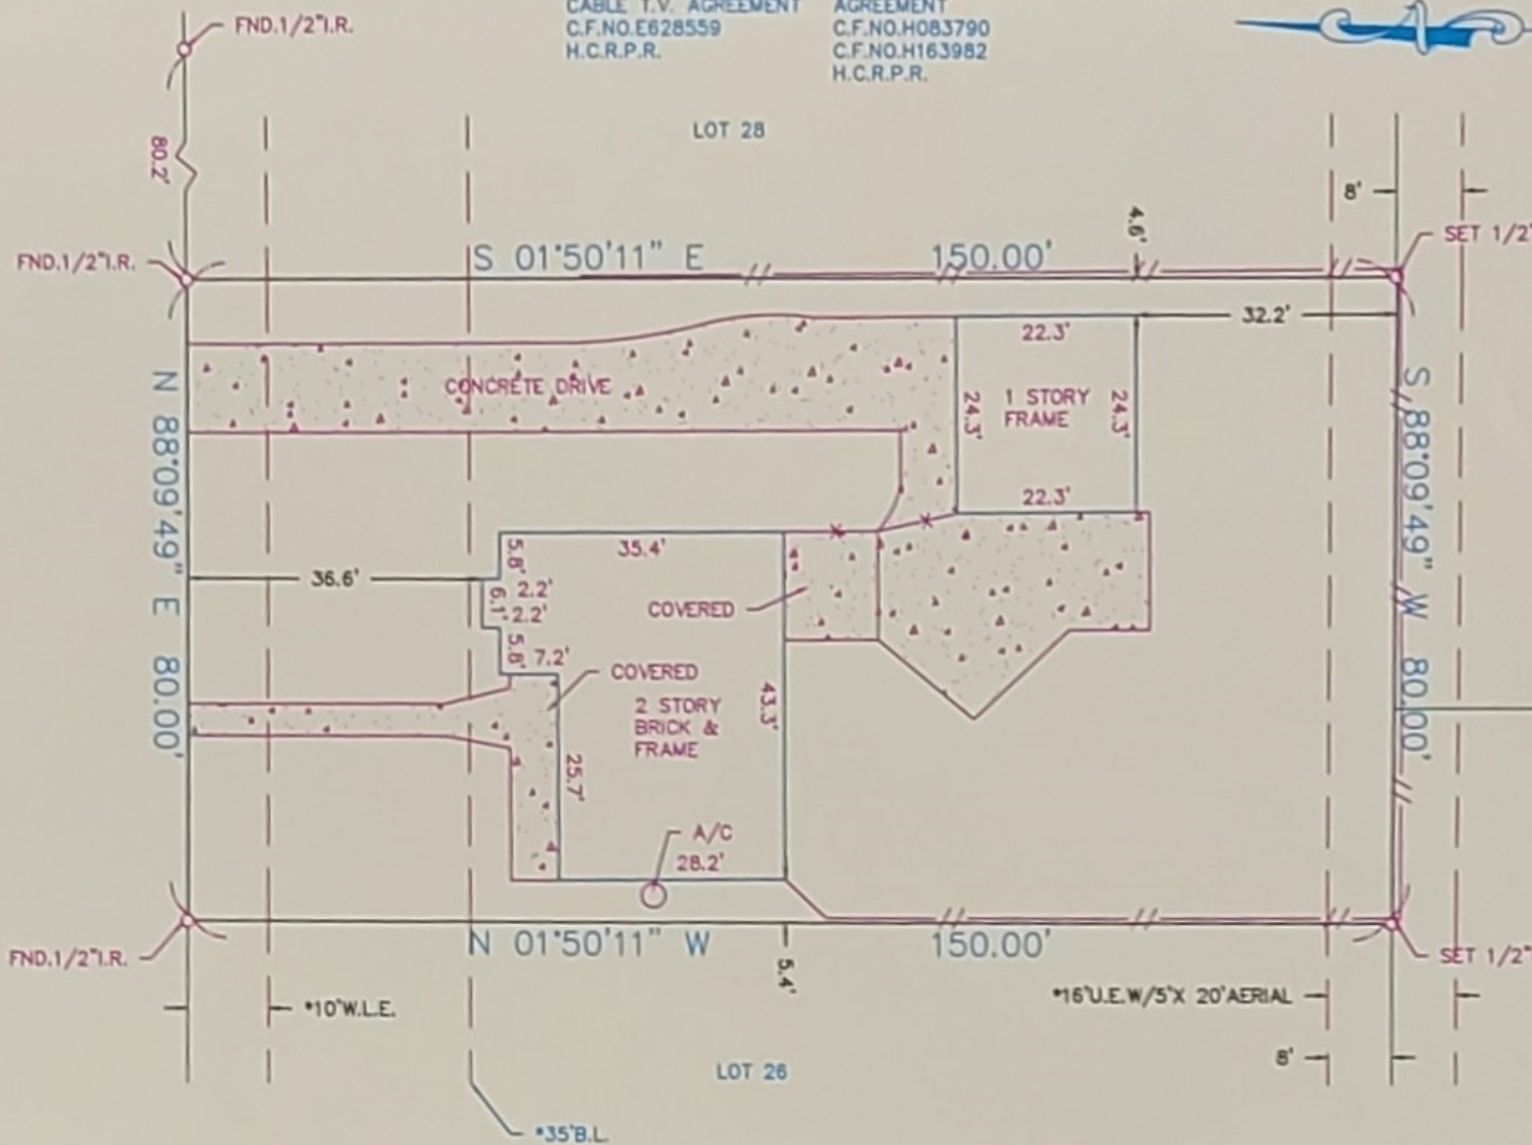

HAS MADE NO INVESTIGATION  
DEPENDENT SEARCH FOR  
OF RECORD, ENCUM-  
RESTRICTIVE COVENANTS, OR  
TITLE EVIDENCE.  
E INVESTIGATION WAS BEYOND  
OF THIS SURVEY

INGS AS TO  
, OR

ACTING  
COMPANY  
EY CERTIFIED  
TRANSACTION


LOTING  
O FLOOD  
TION  
O ANY AND ALL  
AND UNRECORDED

VALID ONLY IF PRINT  
IAL SEAL & SIGNATURE  
OR

ANY AND ALL  
2011 ZONING ORDINANCE

The above tract of land is not located in the 100-Flood as  
to the National Flood Insurance Program, Community-Panel No.  
480201C- 0315L ZONE X. 6-18-07  
The Surveyor is not responsible for final determination.

I hereby certify that the above is a  
representation of an actual survey made  
on the ground under my supervision.

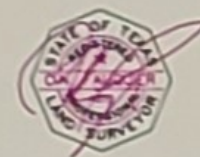

G.F. NO. 2611798-1

THIS SURVEY CERTIFIED FOR THIS TRANSACTION ONLY

DIVISION: OAKS OF ATASCOCITA

SECTION: 1

SURVEY: N/A

ABSTRACT NO:

1' = 20' LOT: 27 BLOCK: 1

Y: HARRIS

STATE: TEXAS

U.S. SURVEYING COMPANY, INC.  
A Professional Land Surveying Company  
321 Century Plaza Drive Suite 105 Houston, Texas 77073  
(281) 443-9288 FAX (281) 443-9224

REF. V.223 P. 107

M.R. DATE: 9-

JOB NO. 14-4318

DRAWN BY: L