





# Exceptional Living

9806 HAWKINS LANE

theLoren

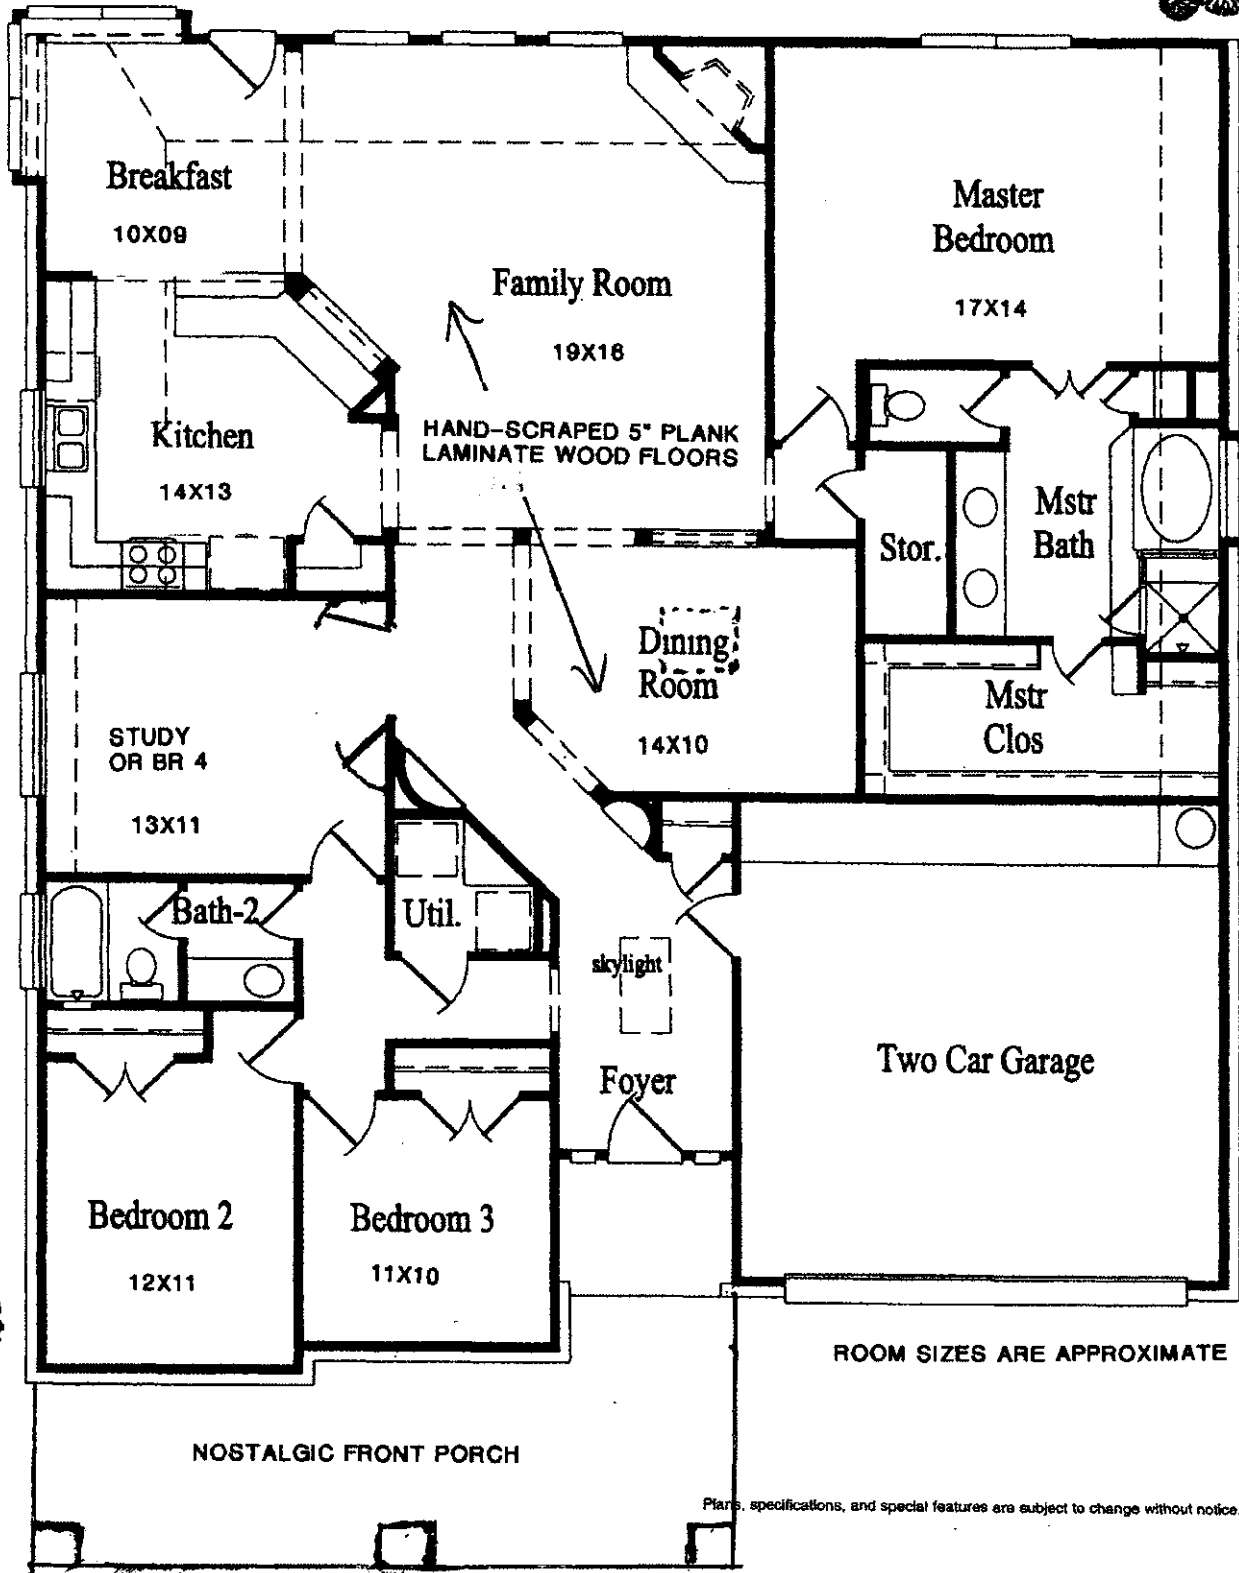

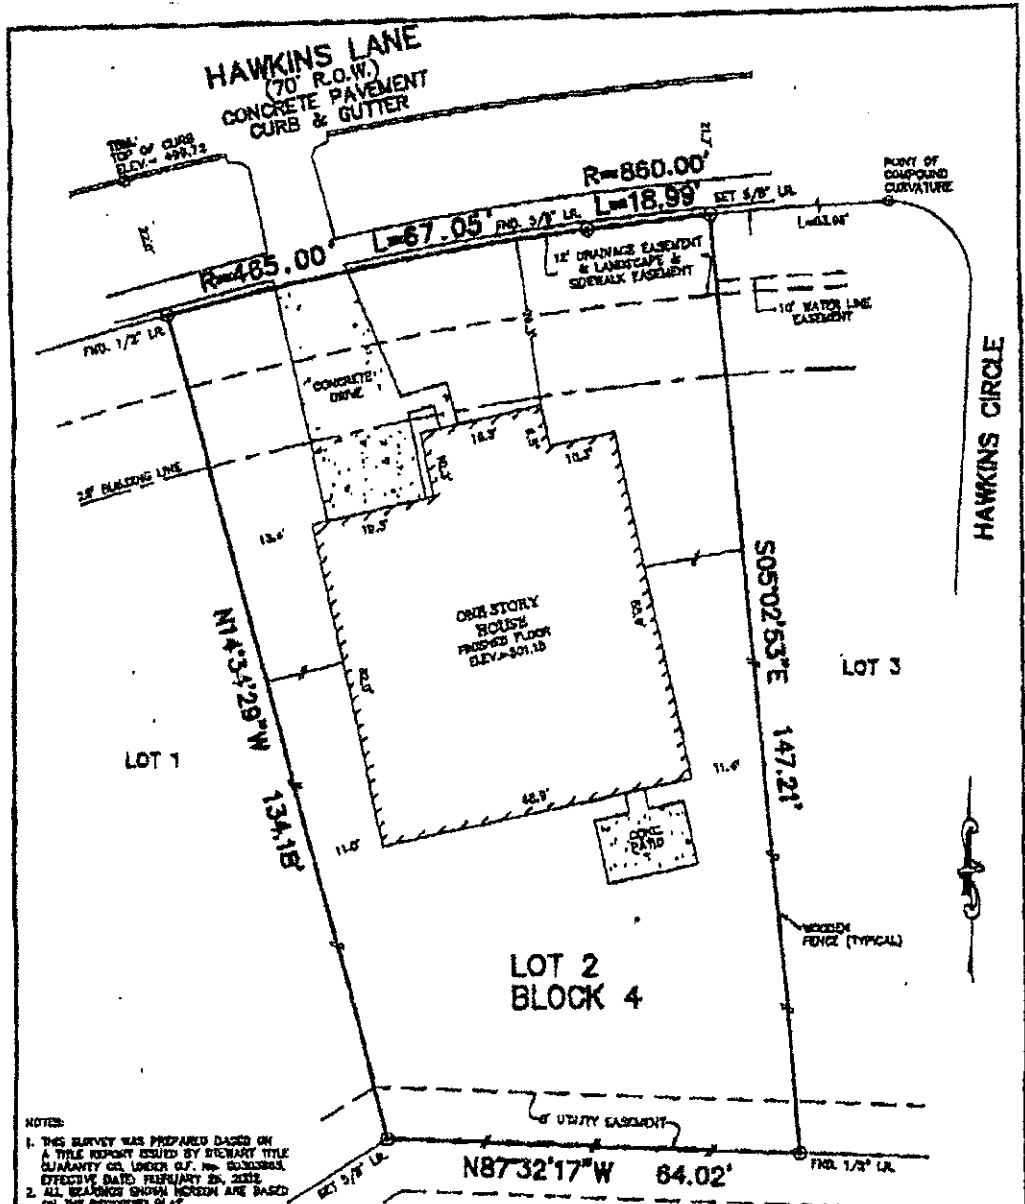

**NOTES:**

1. THIS SURVEY WAS PREPARED BASED ON A TITLE REPORT ISSUED BY BINARY TITLE GUARANTY CO. UNDER O.F. No. 00303863, EFFECTIVE DATE: FEBRUARY 26, 2002.
2. ALL BEARINGS SHOWN HEREON ARE BASED ON THE REDUCED PLAT.
3. SUBJECT TO RESTRICTIVE COVENANTS AS SET FORTH IN SLIDE Nos. 1967/B & 1968/A, F.B.C.C.F. & F.B.C.C.F. Nos. 9670227, 9704405, 980185, 200022177, 200022163, 200022164, 200022165, 200022174 & 200022195.
4. SUBJECT TO SIENNA PLANTATION JOINT DEVELOPMENT AGREEMENT AS SET OUT IN F.B.C.C.F. No. 0816254.
5. SUBJECT TO THE TERMS, CONDITIONS & STIPULATIONS REGARDING SIENNA PARKWAY EXTENSION CONSTRUCTION AS SET OUT IN F.B.C.C.F. No. 2442255.
6. ALL ELEVATIONS SHOWN HEREON ARE BASED ON ASSUMED DATUM.

EXERCISE NEUTRALITY BY PROVIDING AS FOLLOWS: This original work is prepared under copyright laws. This T7 U.S. Code Section 101 to 102. All matters will be referred to the extent of the law. This survey is being provided solely for the use of the recipient and no person has been created, named or implied. To copy this survey without the consent of the surveyor is prohibited. All other matters shall refer to the date of record, to the appropriate law books.

**PLAT OF SURVEY**  
SCALE: 1" = 20'

**FLOOD MAP:**  
THIS PROPERTY LIES IN ZONE "X"  
AS INDICATED ON COMMUNITY PANEL  
No. 48157C 02707, EFFECTIVE  
DATE: 01-03-97

FOR: RONALD C. MOORE  
AND DALE MOORE  
ADDRESS: 5605 HAWKINS  
LANE  
MFI JOB No. 27637  
ALLTEK JOB No. D101401AYD  
O.F. No. 00303863

BEING LOT 2, BLOCK 4, IN SIENNA  
STEEP BANK VILLAGE, SECTION 6B,  
AS RECORDED IN SLIDE Nos. 1967/B &  
1968/A OF THE PLAT RECORDS OF  
FORT BEND COUNTY, TEXAS.



I HEREBY CERTIFY THAT THIS PLAT REPRESENTS THE  
RESULTS OF A SURVEY MADE ON THE GROUND, ON THE 31st  
DAY OF DECEMBER, 2001.