

NOTIFICATION OF CONSTRUCTION



A NOTIFICATION ISSUED BY HC INFRASTRUCTURE DEPARTMENT—PERMITS OFFICE— IS REQUIRED FOR PROPOSED WORK WITHIN HARRIS COUNTY RIGHT-OF-WAY. THE PROJECT MUST BE APPROVED PRIOR TO OBTAINING THE REQUIRED NOTIFICATION. A NOTIFICATION MUST BE OBTAINED SEPARATELY FROM SITE DEVELOPMENT PERMIT PACKAGE. FOR ADDITIONAL INFORMATION PLEASE VISIT:
http://hcid.org/permits/pr_notification_of_construction.html OR CONTACT PUBLIC REVIEW INSPECTIONS DEPARTMENT @ (713)274-3931

SITE LEGEND

SYM.	ABB.	DESCRIPTION	SYM.	ABB.	DESCRIPTION
(???)	EX	EXISTING IN PARENTHESIS	PP	PP	POWER POLE
SD	SD	STORM DRAIN	GM	GM	GAS METER
CB	CB	CATCH BASIN	FH	FH	FIRE HYDRANT
MH	MH	MANHOLE	LP	LP	LIGHT POLE
WM	WM	WATER METER	←	←	TRAFFIC FLOW

PROPERTY DATA

AREA: 29.47 ACRES
 HCAD: 047-175-000-0082
 KEY MAP: 420L
 LEGAL DESC.: LOTS 1-13, BLOCK 1, HERITAGE ESTATES

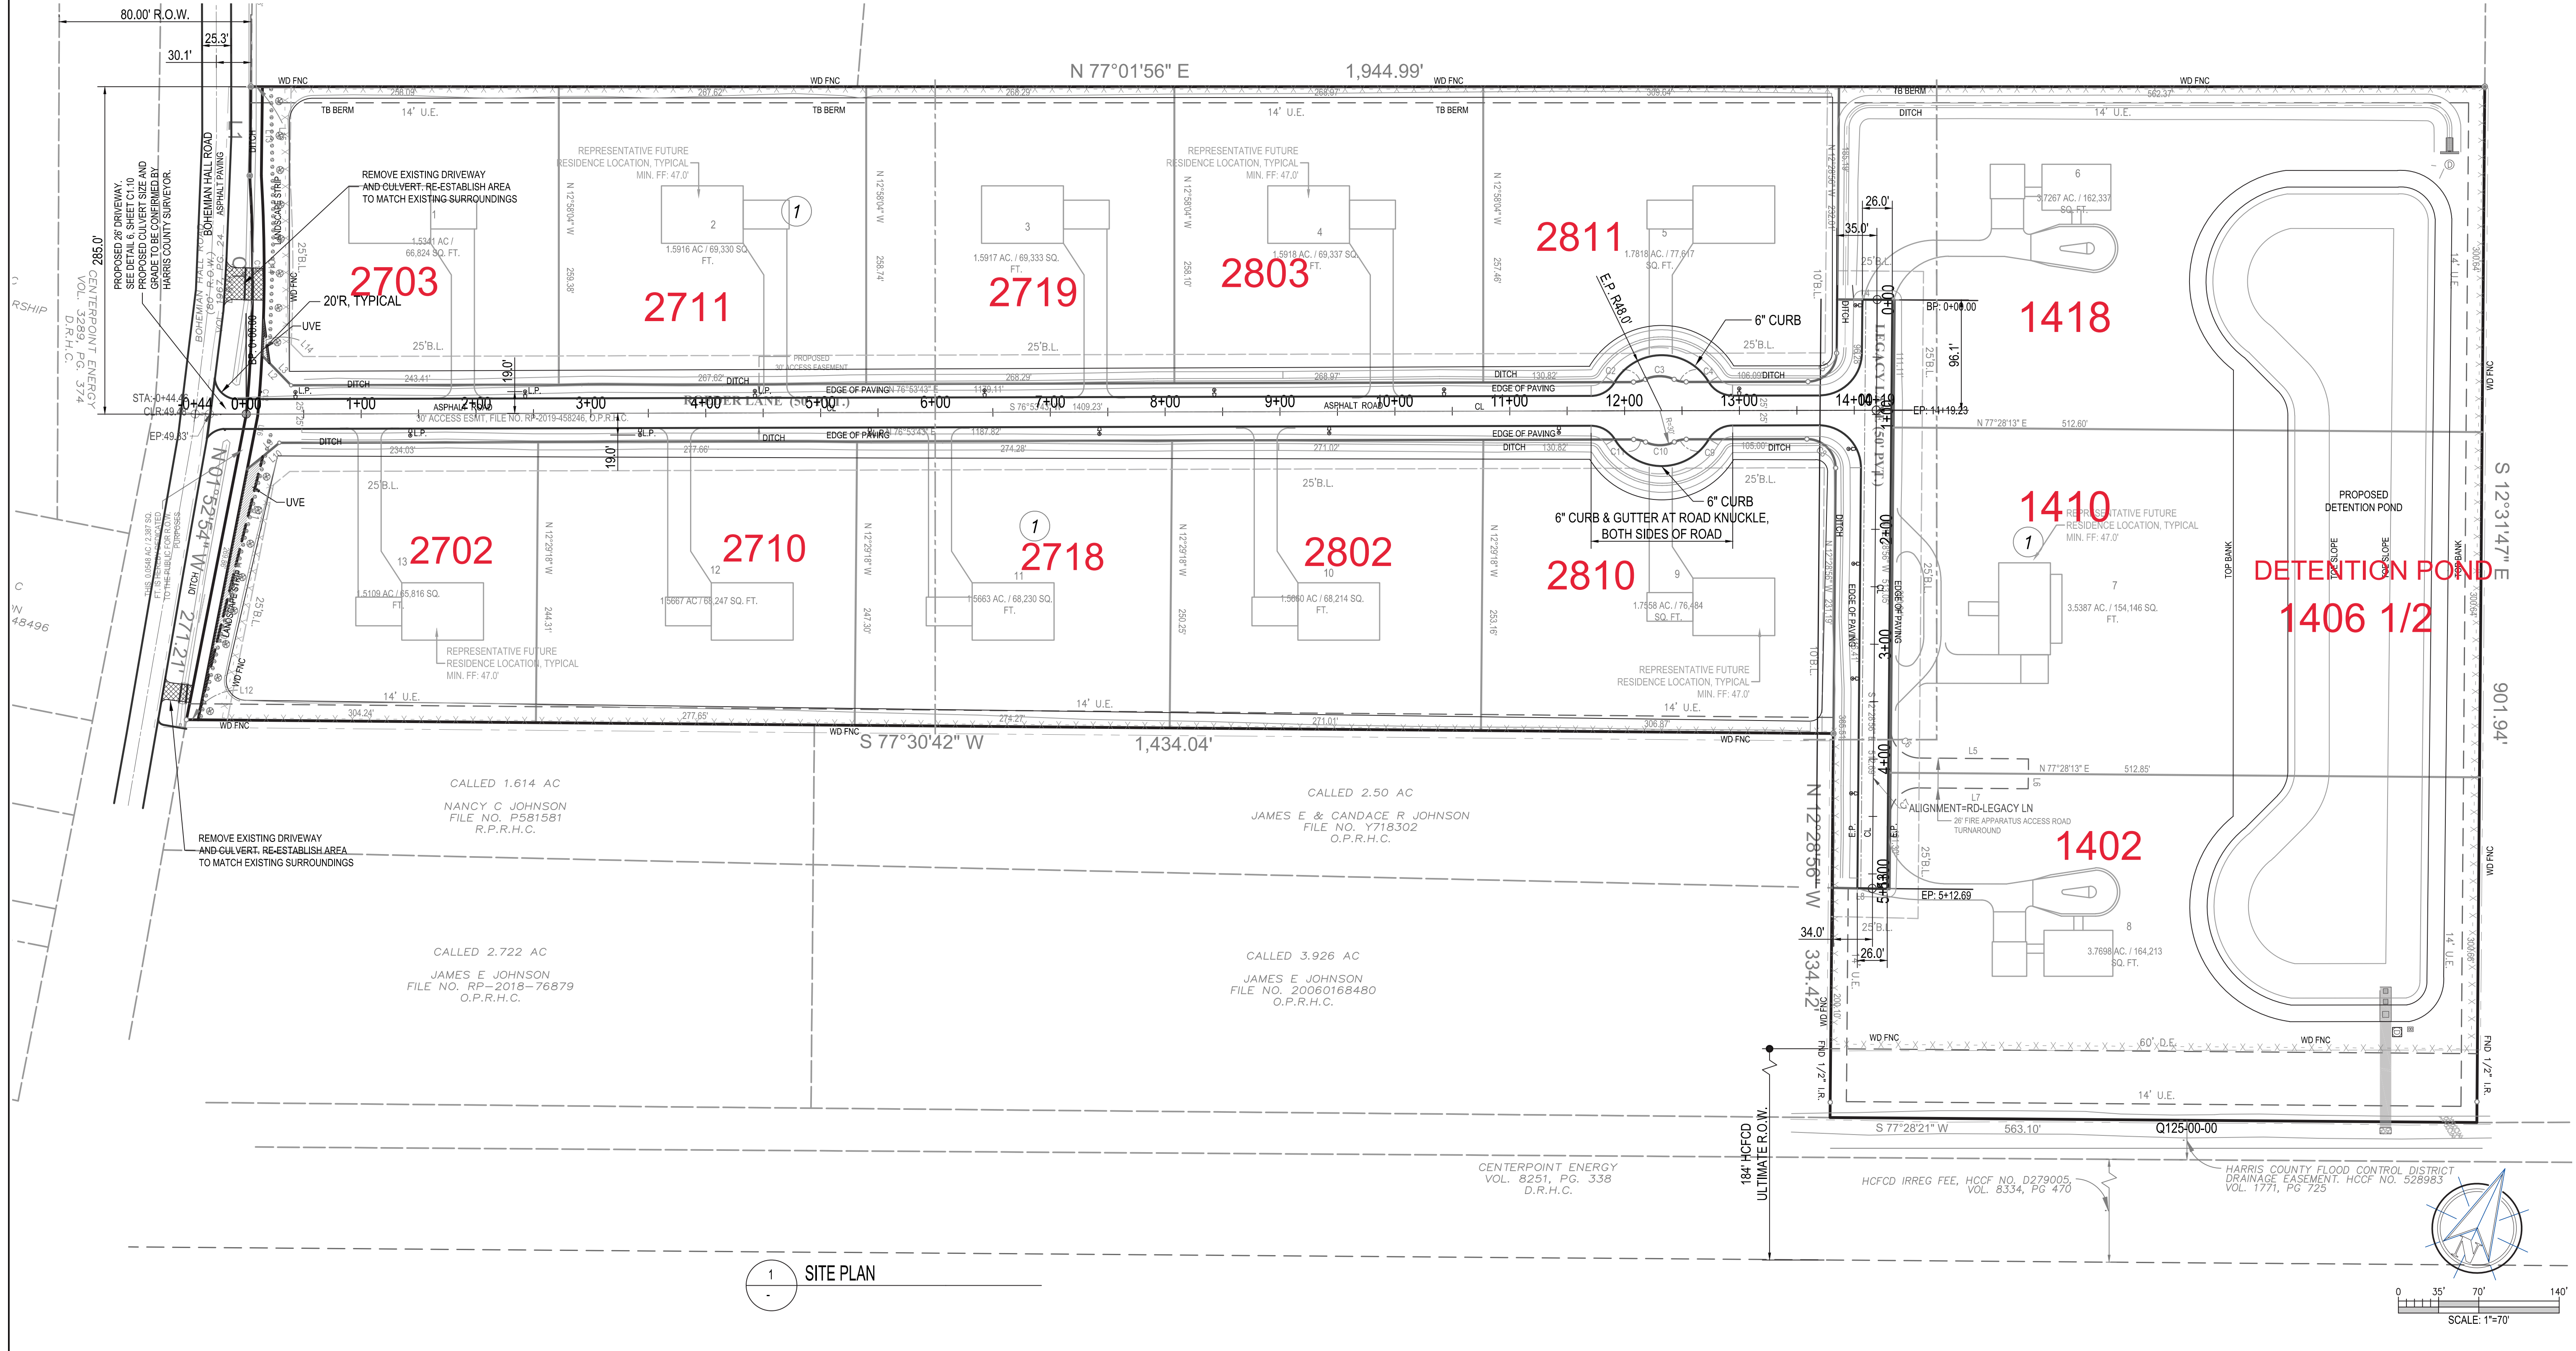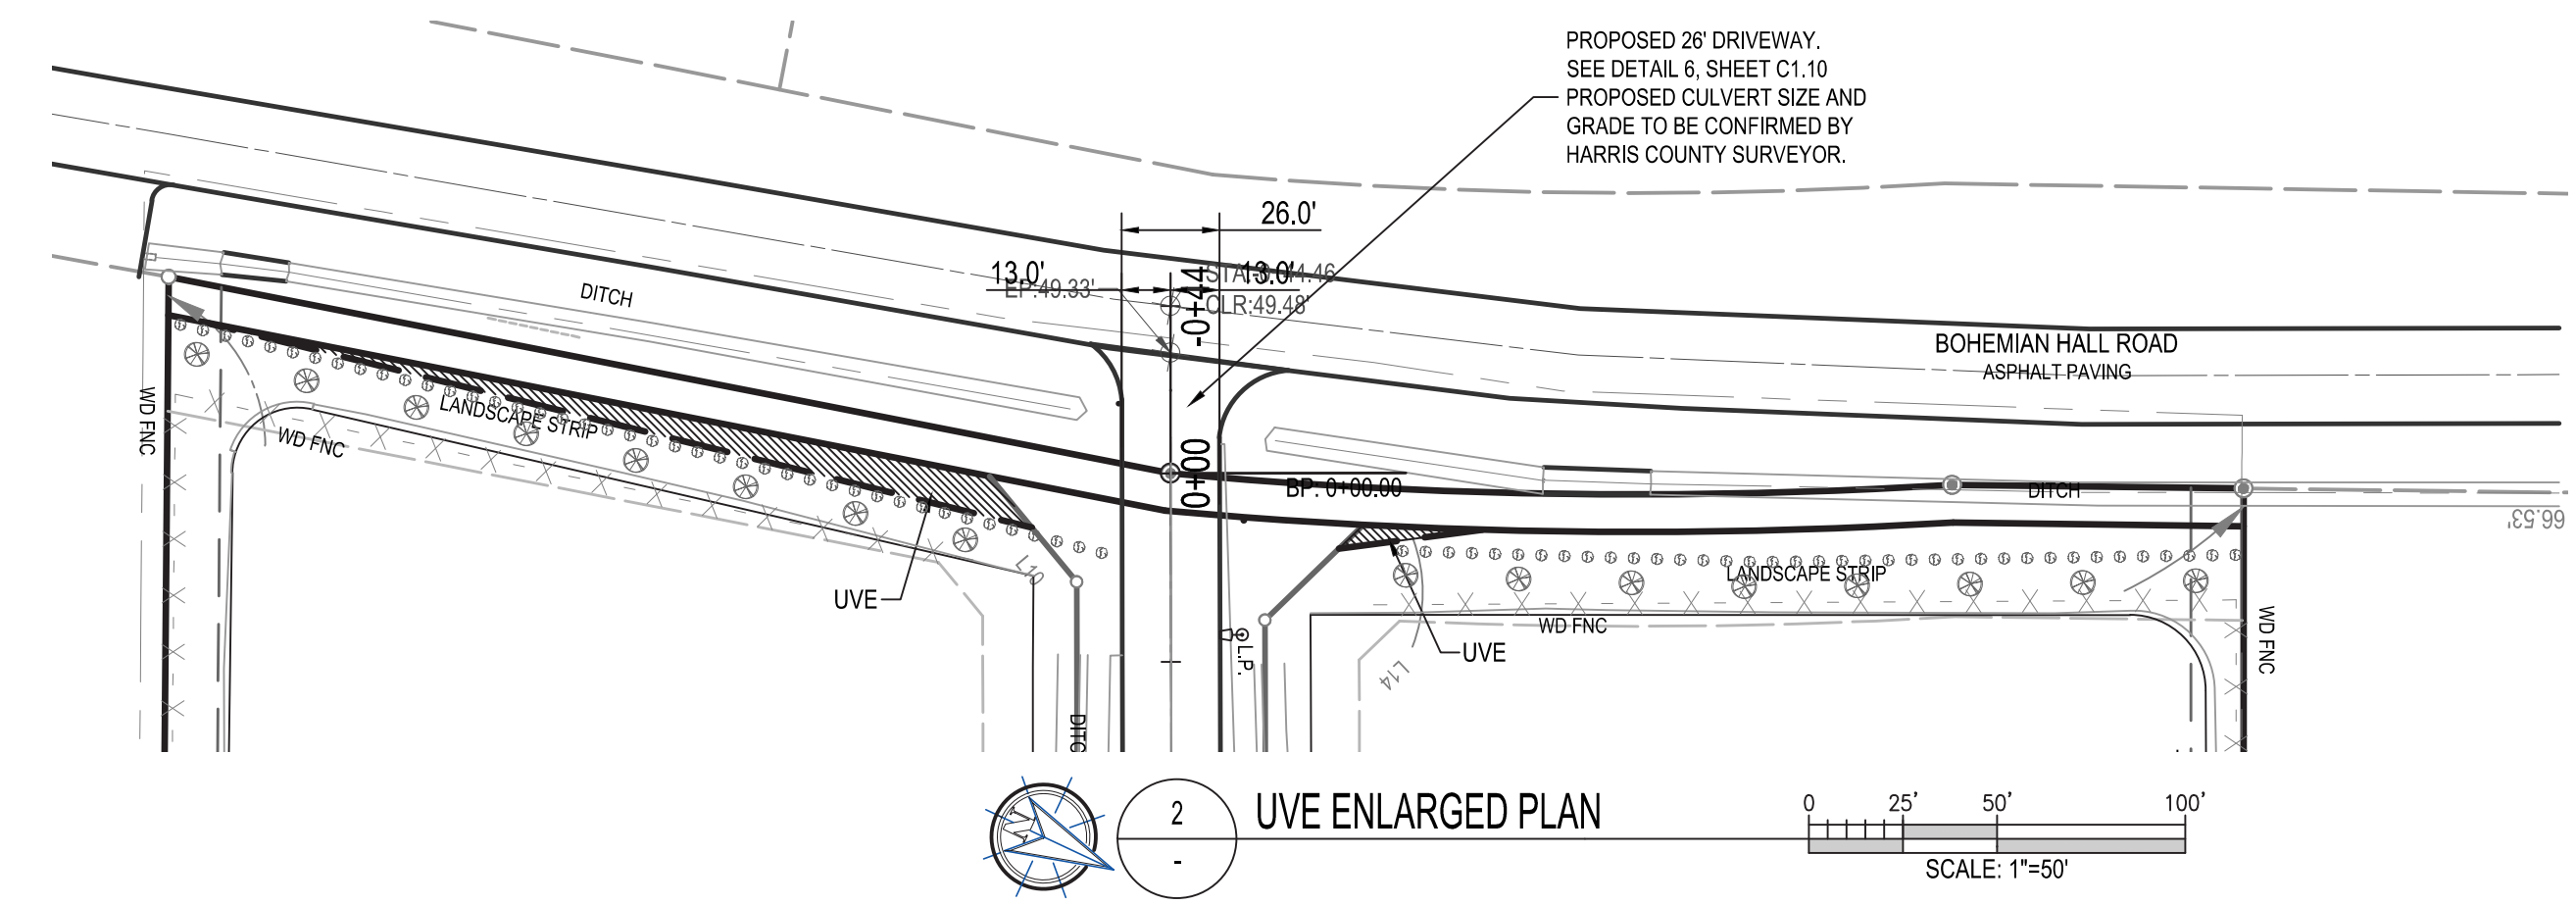

1 SITE PLAN

2 UVE ENLARGED PLAN