


GF NO. 479868 CHICAGO TITLE  
 ADDRESS: 22823 MOUNTAIN CREEK COURT  
 KATY, TEXAS 77450  
 BORROWER: ROMER AUSTRIA AND MAURI AUSTRIA

# LOT 18, BLOCK 2 CINCO RANCH, NORTH LAKE VILLAGE, SECTION 9

AN ADDITION IN FORT BEND AND HARRIS COUNTY, TEXAS, ACCORDING TO THE MAP OR PLAT THEREOF RECORDED IN SLIDE NO. 1473/A AND B OF THE PLAT RECORDS OF FORT BEND COUNTY, TEXAS AND FILED UNDER HARRIS COUNTY CLERK'S FILE NO. R916865 AT FILM CODE NO. 377038 OF THE MAP RECORDS OF HARRIS COUNTY, TEXAS.  
 (SUBJECT PROPERTY LIES WHOLLY IN HARRIS AND FORT BEND COUNTY, TEXAS)

SCALE: 1" = 30'

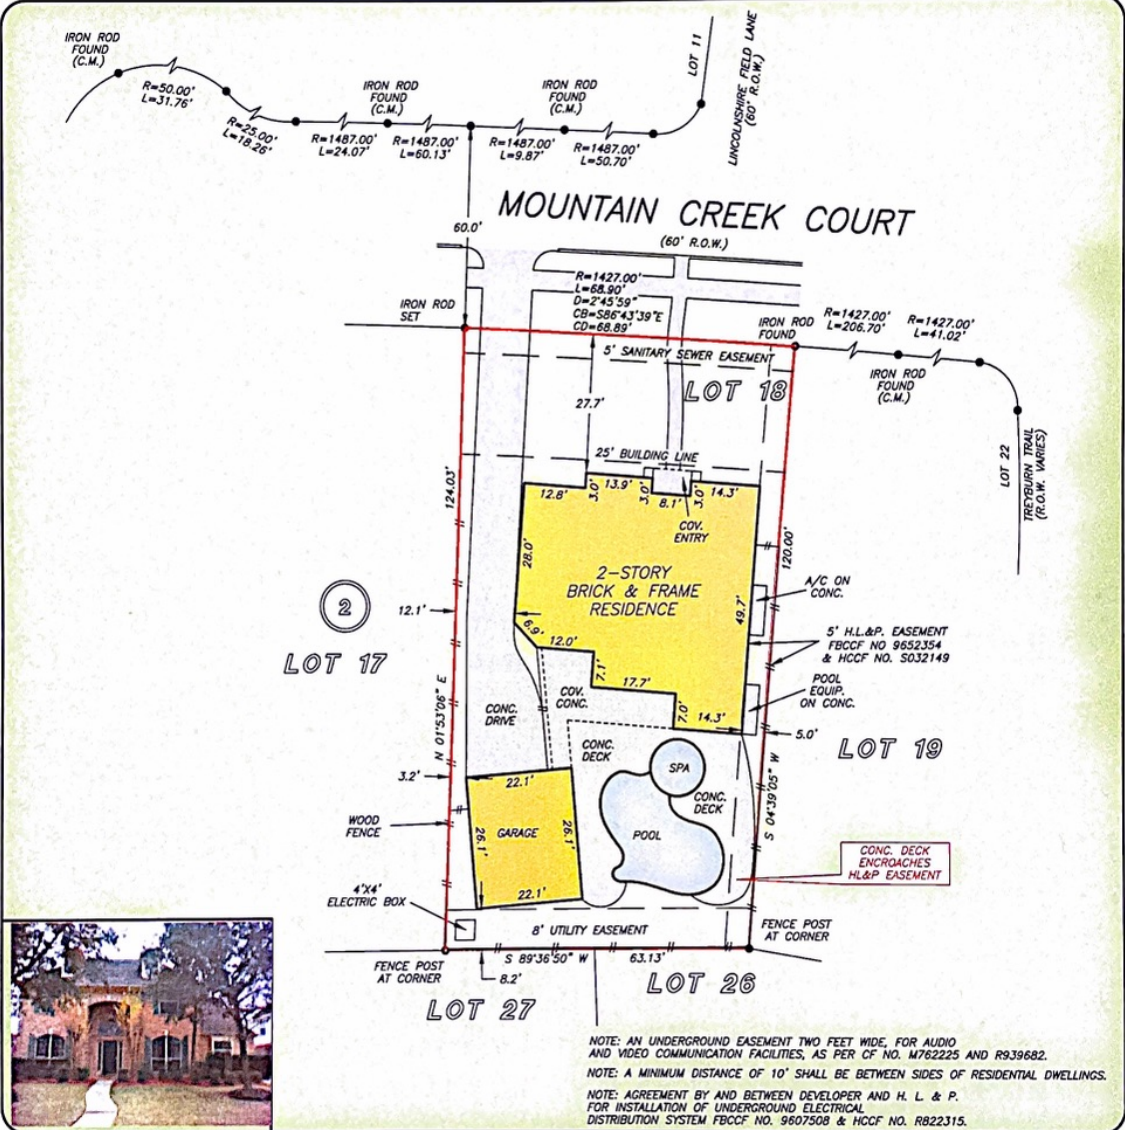

THIS PROPERTY DOES NOT LIE WITHIN THE 100 YEAR FLOOD PLAIN AS PER FIRM PANEL NO. 48157C 0020 J  
 MAP REVISION: 01/03/1997  
 ZONE X  
 BASED ONLY ON VISUAL EXAMINATION OF MAPS. INACCURACIES OF FEMA MAPS PREVENT EXACT DETERMINATION WITHOUT DETAILED FIELD STUDY

A SUBSURFACE INVESTIGATION WAS BEYOND THE SCOPE OF THIS SURVEY

I HEREBY CERTIFY THAT THIS SURVEY WAS MADE ON THE GROUND, THAT THIS PLAT CORRECTLY REPRESENTS THE FACTS FOUND AT THE TIME OF SURVEY AND THAT THERE ARE NO ENCROACHMENTS APPARENT ON THE GROUND, EXCEPT AS SHOWN HEREON. THIS SURVEY IS CERTIFIED FOR THIS TRANSACTION ONLY AND ABSTRACTING PROVIDED IN THE ABOVE REFERENCED TITLE COMMITMENT WAS RELIED UPON IN PREPARATION OF THIS SURVEY.

TERRANCE MISH  
 PROFESSIONAL LAND SURVEYOR  
 NO. 4981  
 JOB NO. 09-00016  
 JANUARY 7, 2008



RECORD BEARING: FILM CODE NO. 377038 H.C.M.R.

DRAWN BY: JB



**RE/MAX**  
**Cinco Ranch**  
 CHERYL WHEELER  
 281-579-7900



**Chicago Title**  
 Lessor's Company  
 GINGER CONNOR  
 281-398-3036



**PRECISION SURVEYORS, INC.**

1-800-LANDSURVEY 281-496-1586  
 1-800-526-3787 FAX 281-496-1867  
 14925 MEMORIAL DRIVE SUITE B100 HOUSTON, TEXAS 77079