
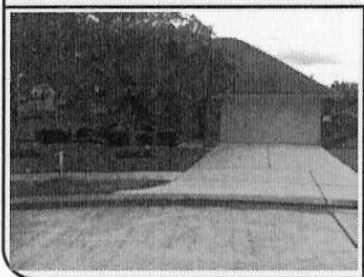


GF NO. 1503940347 STEWART TITLE
 ADDRESS: 6805 CASEY COURT
 PEARLAND, TEXAS 77584
 BORROWER: DARRELL CHANDLER AND
 BERNARDITA CHANDLER

LOT 51, BLOCK 2
WEST OAKS VILLAGE, SECTION 4
 PEARLAND, BRAZORIA COUNTY, TEXAS
 ACCORDING TO THE MAP OR PLAT THEREOF RECORDED
 IN VOLUME 23, PAGE 153-154, OF THE PALT RECORDS
 OF BRAZORIA COUNTY, TEXAS

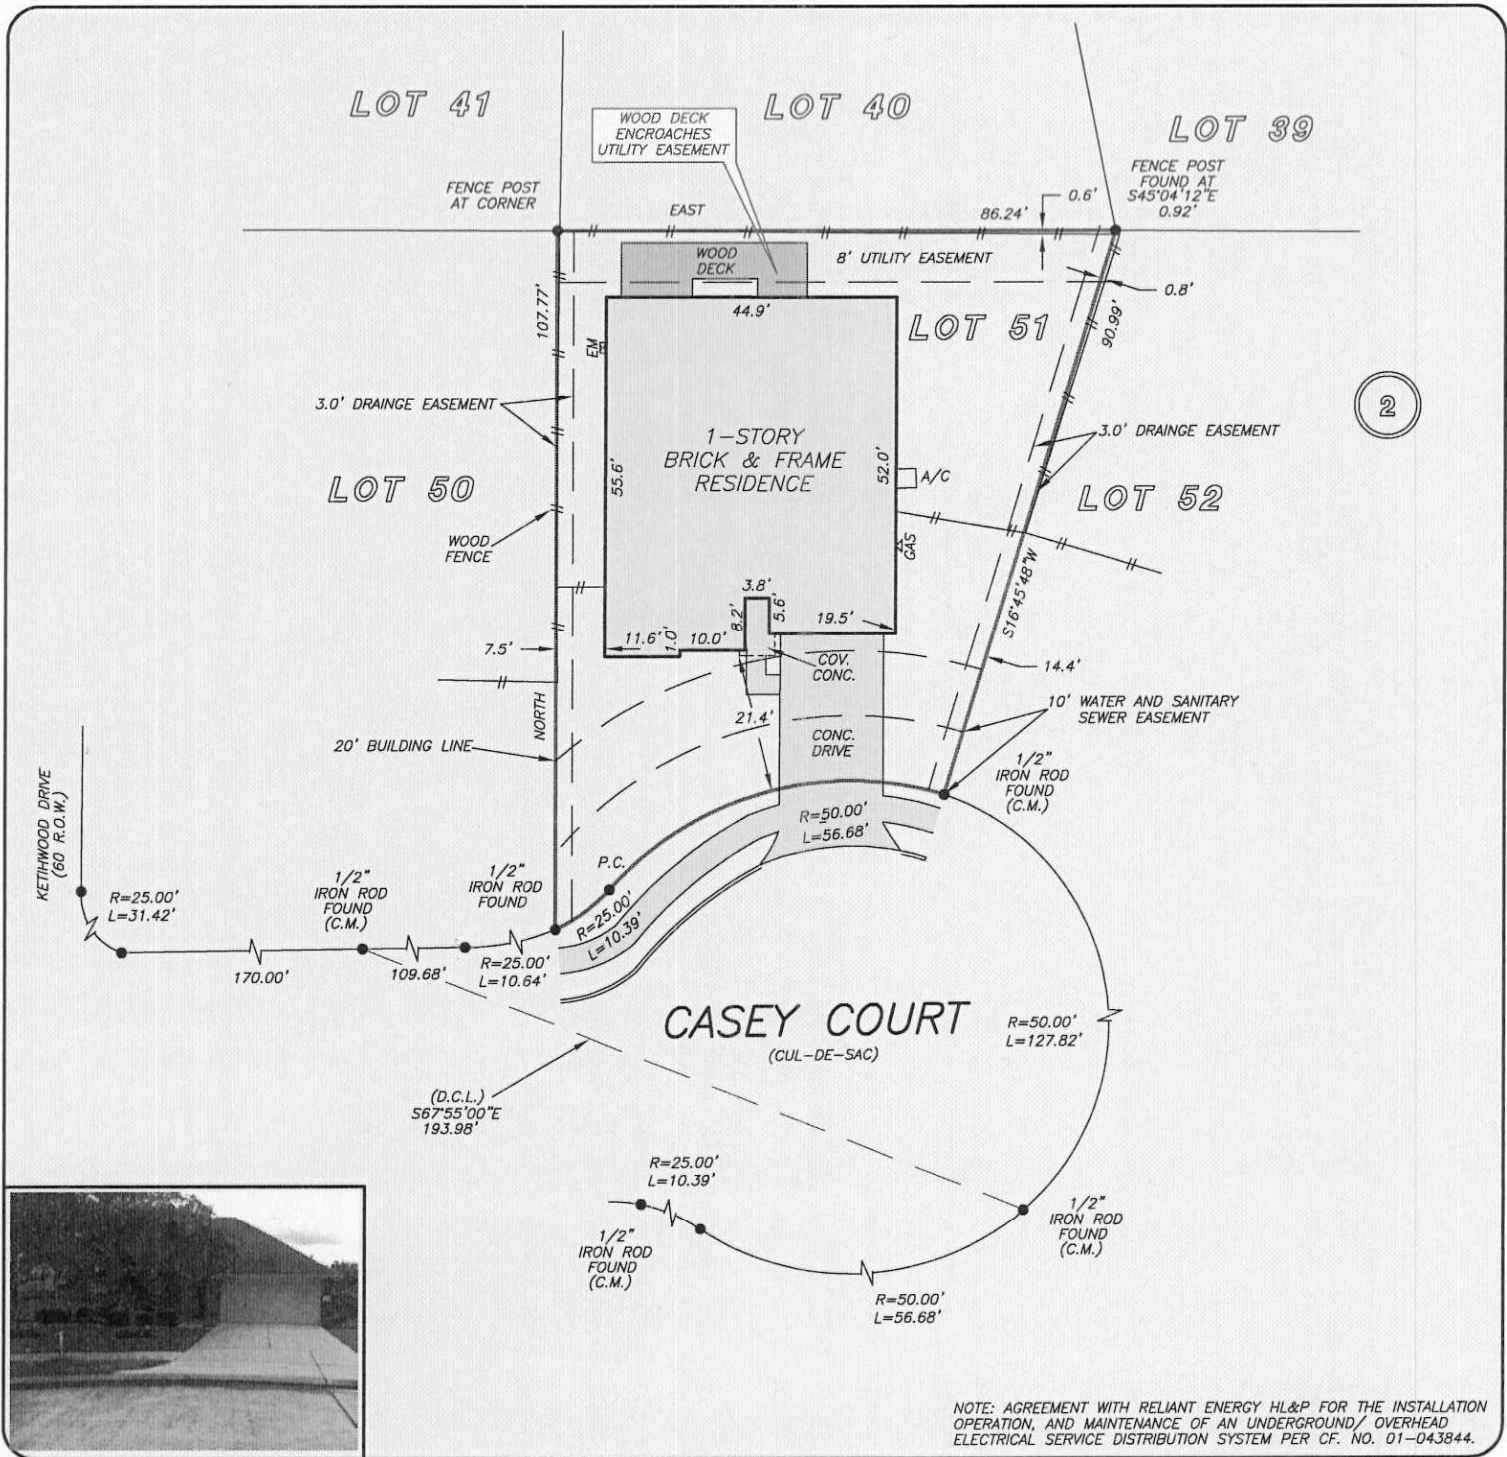

THIS PROPERTY DOES NOT LIE WITHIN THE
 100 YEAR FLOOD PLAIN AS PER FIRM
 PANEL NO. 48039C 0040 1
 MAP REVISION: 09/22/1999
 ZONE X
 BASED ONLY ON VISUAL EXAMINATION OF MAPS.
 INACCURACIES OF FEMA MAPS PREVENT EXACT
 DETERMINATION WITHOUT DETAILED FIELD STUDY

A SUBSURFACE INVESTIGATION
 WAS BEYOND THE SCOPE OF THIS SURVEY

D.C.L. = DIRECTIONAL CONTROL LINE
 RECORD BEARING: VOL. 23, PG. 153-154, B.C.P.R.

DRAWN BY: RE

I HEREBY CERTIFY THAT THIS SURVEY WAS MADE
 ON THE GROUND, THAT THIS PLAT CORRECTLY
 REPRESENTS THE FACTS FOUND AT THE
 TIME OF SURVEY AND THAT THERE ARE NO
 ENCROACHMENTS APPARENT ON THE GROUND,
 EXCEPT AS SHOWN HEREON. THIS SURVEY IS
 CERTIFIED FOR THIS TRANSACTION ONLY AND
 ABSTRACTING PROVIDED IN THE ABOVE
 REFERENCED TITLE COMMITMENT WAS RELIED
 UPON IN PREPARATION OF THIS SURVEY.

JAMES P. WALKOWIAK
 PROFESSIONAL LAND SURVEYOR
 NO. 5971
 JOB NO. 15-04746
 MAY 26, 2015



stewart
 title

RHONDA TRAIL
 281-488-6683



PRECISION
 surveyors

1-800-LANDSURVEY
 www.precisionsurveyors.com
 281-496-1586 FAX 281-496-1867 210-829-4941 FAX 210-829-1555
 950 THREADNEEDLE STREET SUITE 150 HOUSTON, TEXAS 77079 1777 NE LOOP 410 SUITE 600 SAN ANTONIO, TEXAS 78217
 FIRM NO. 10063700

PRECISION surveyors

950 Threadneedle, Suite 150 Houston, TX. 77079 281-496-1586 Fax 281-496-1867
 1777 NE Loop 410, Suite 600 San Antonio, Texas 78217 210-829-4941 Fax 210-829-1555
 www.precisionsurveyors.com 1-800-LANDSURVEY

INVOICE

Ordered By: donna.medley@stewart.com	
Date: May 26, 2015	
Job No: 15-04746	
GF No: 1503940347 Stewart Title	
Address: 6805 Casey Court	
Borrower: Darrell Chandler and Bernardia Chandler	
	Lot & Block Survey 375.00
	Sales Tax 30.94
	Total 405.94

***** Please Note our New Address *****

Please Remit Payment To:
 Precision Surveyors
 Accounts Receivable Department
 950 Threadneedle
 Suite 150
 Houston, TX. 77079