


SECOND FLOOR

SCALE: 3/16" = 1'-0"

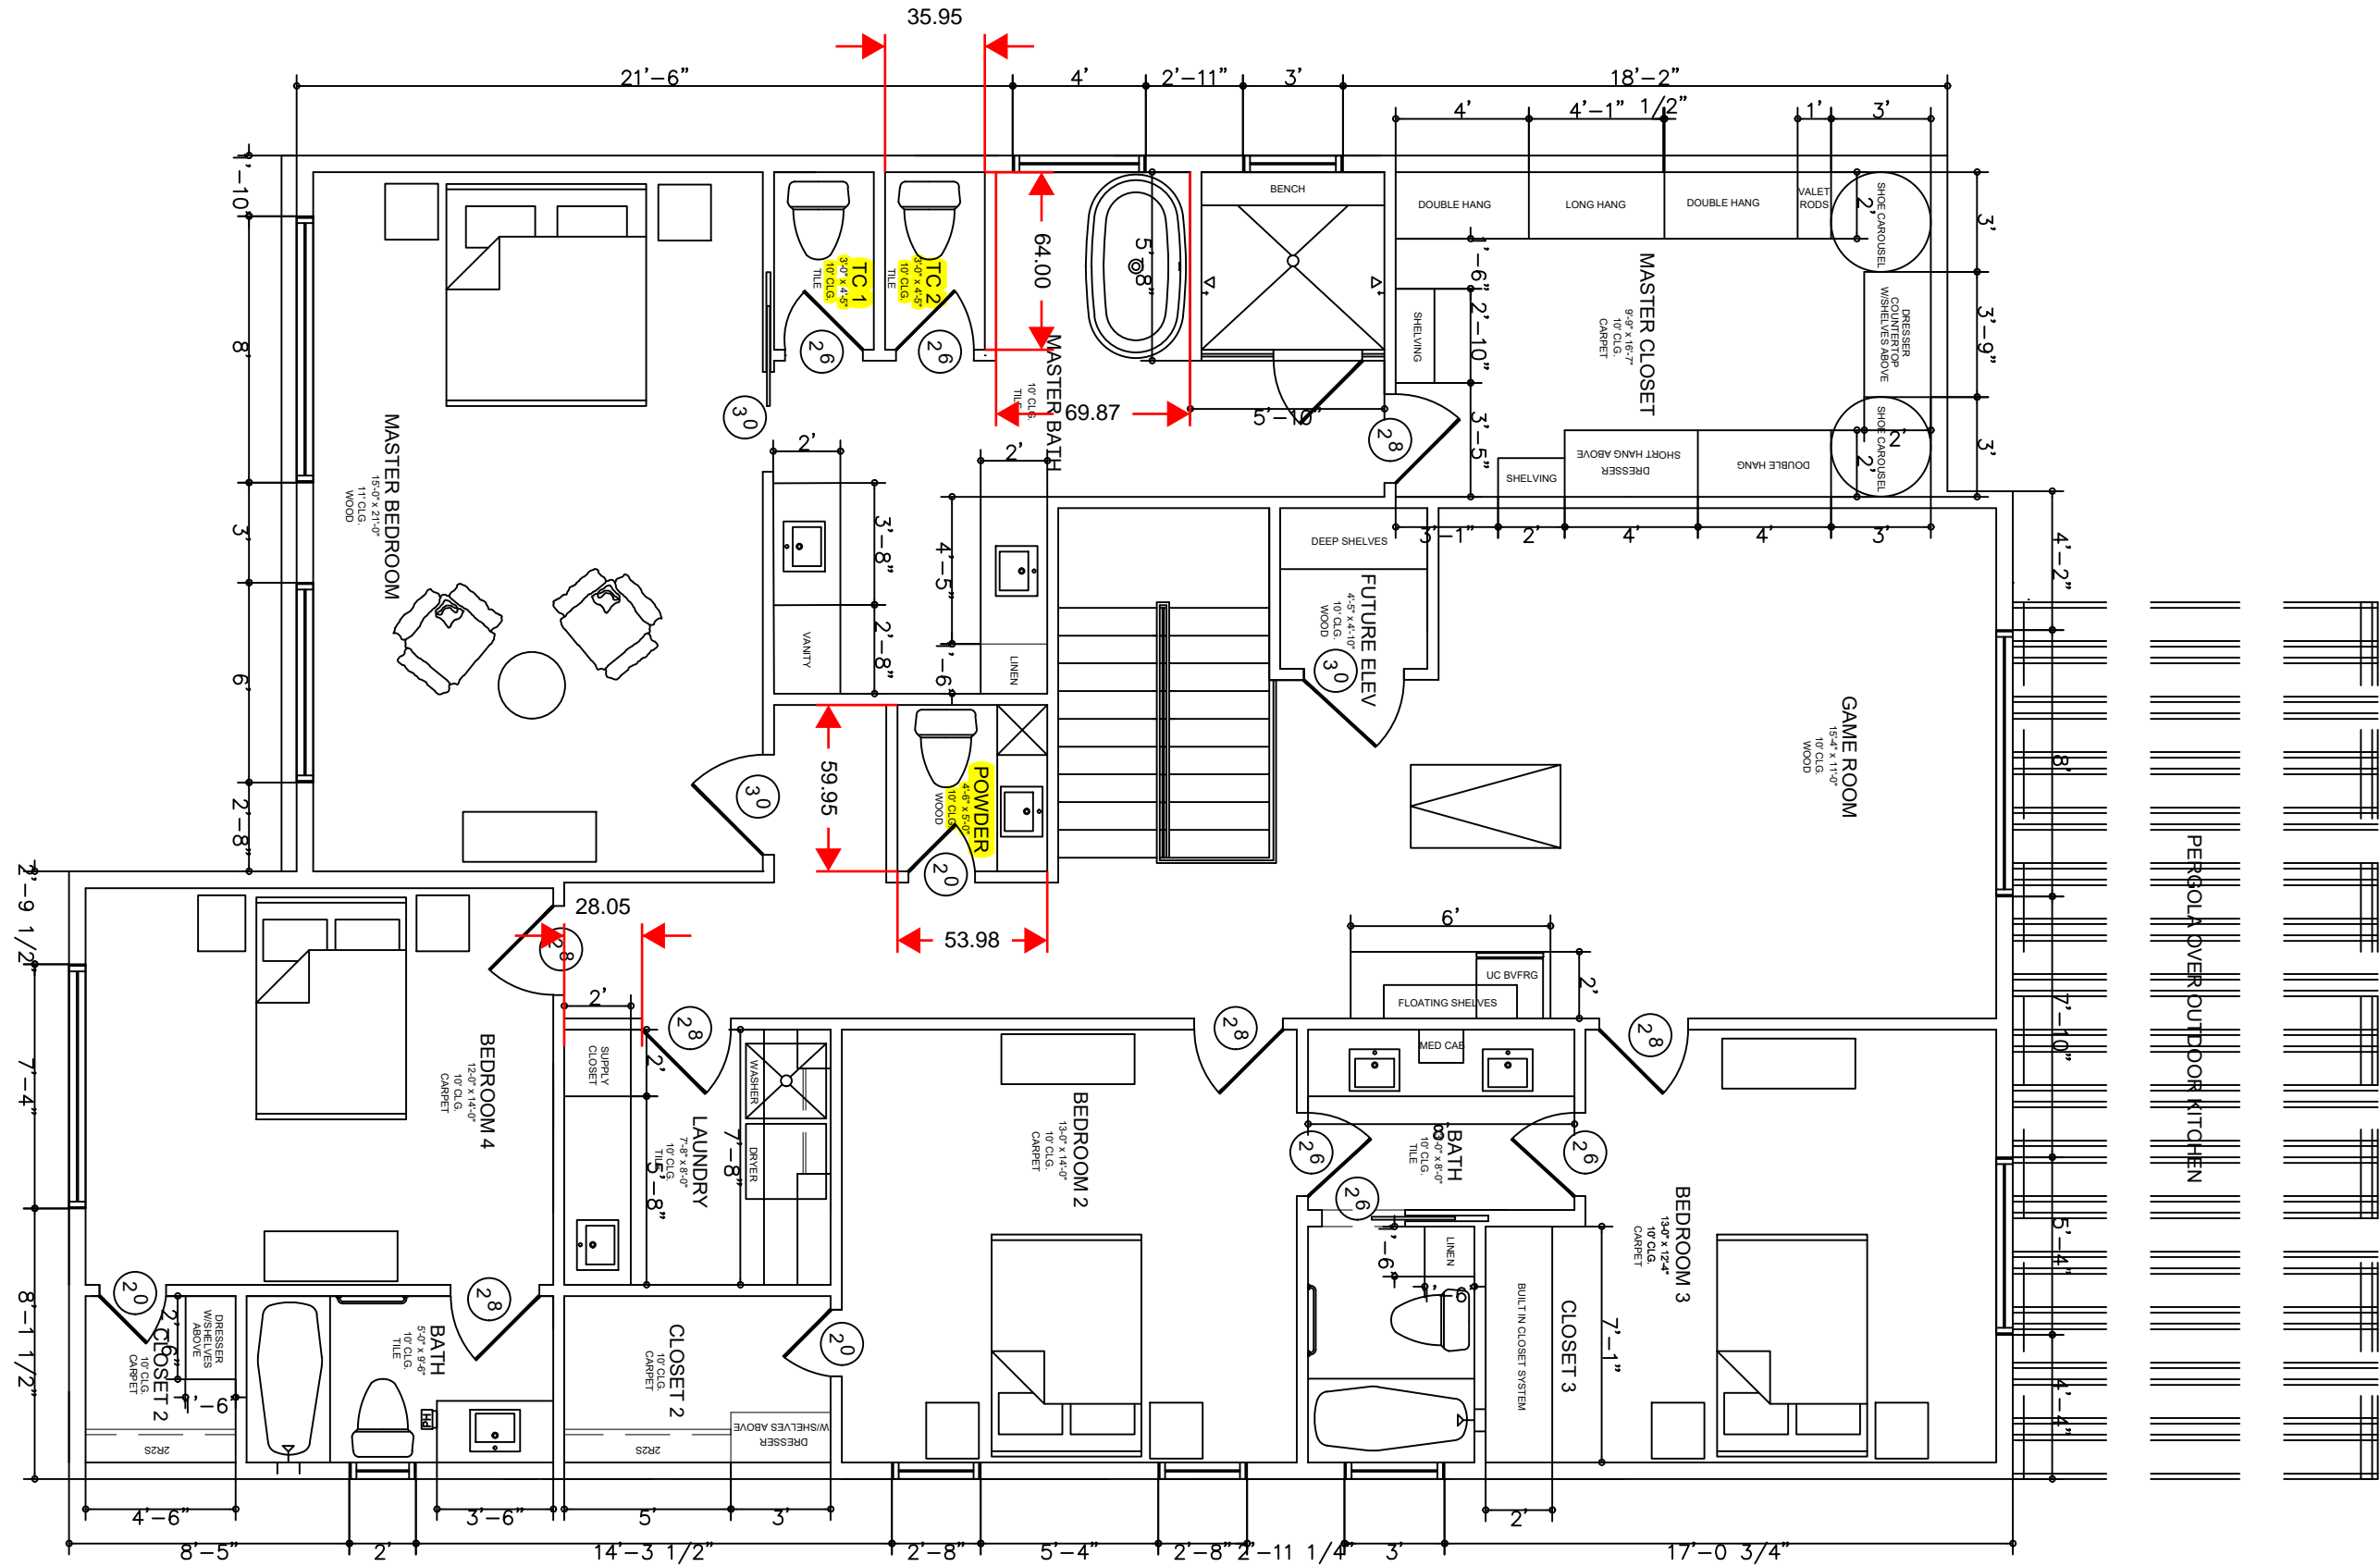

SECOND FLOOR - EKLEKTIK CHANGES

SCALE 1"=3/16"

3923 VILLANOVA
3D BUILDERS

ALL SHOWN DIMENSIONS ARE FOR REFERENCE ONLY. DRAWER DIMENSIONS ARE SUGGESTED FINISH DIMENSIONS. ALL FINAL DIMENSIONS NEED TO BE VERIFIED ON SITE BEFORE ANYTHING IS BUILT. DO NOT CHANGE THE DESIGN WITHOUT CONSULTING THE DESIGNER FIRST. THE DRAWINGS ARE A GENERAL REPRESENTATION OF THE DESIGNERS IDEAS. CABINET DOOR DETAILS NEED TO BE VERIFIED BEFORE BEING BUILT.

Eklektik
INTERIORS

August 2, 2023