


LEGEND

	FLATWORK		WOODEN FENCE		ELEV. ELEVATION		BUILDER GUIDELINES		ELECTRIC BOX		TELEPHONE PEDESTAL		PAD MOUNTED TRANSFORMER
	PROPERTY LINE		WROUGHT IRON FENCE		T.O.F. TOP OF FORM		MAINTENANCE EASEMENT		CABLE PEDESTAL		FIRE HYDRANT		GRATE DRAIN
	BUILDING LINE		CHAIN LINK FENCE		F.F. FINISHED FLOOR		R.O.W. RIGHT-OF-WAY		WATER METER		LIGHT POLE		GAS METER
	EASEMENT		OVERHEAD ELECTRIC		EXT. EXTENDED		D.E. DRAINAGE EASEMENT		UTILITY VAULT		WATER VALVE		MANHOLE
			B.L. BUILDING LINE		PVT. PRIVATE		FND. FOUND		BLDG. BUILDING		PROPERTY CORNER		GUY ANCHOR
			U.E. UTILITY EASEMENT		CONC. CONCRETE		A.E. AERIAL EASEMENT				POWER POLE		
			W.L.E. WATER LINE EASEMENT		I.R. IRON ROD								
					LP. IRON PIPE		STM.S.E. STORM SEWER EASEMENT						

RESERVE "1"

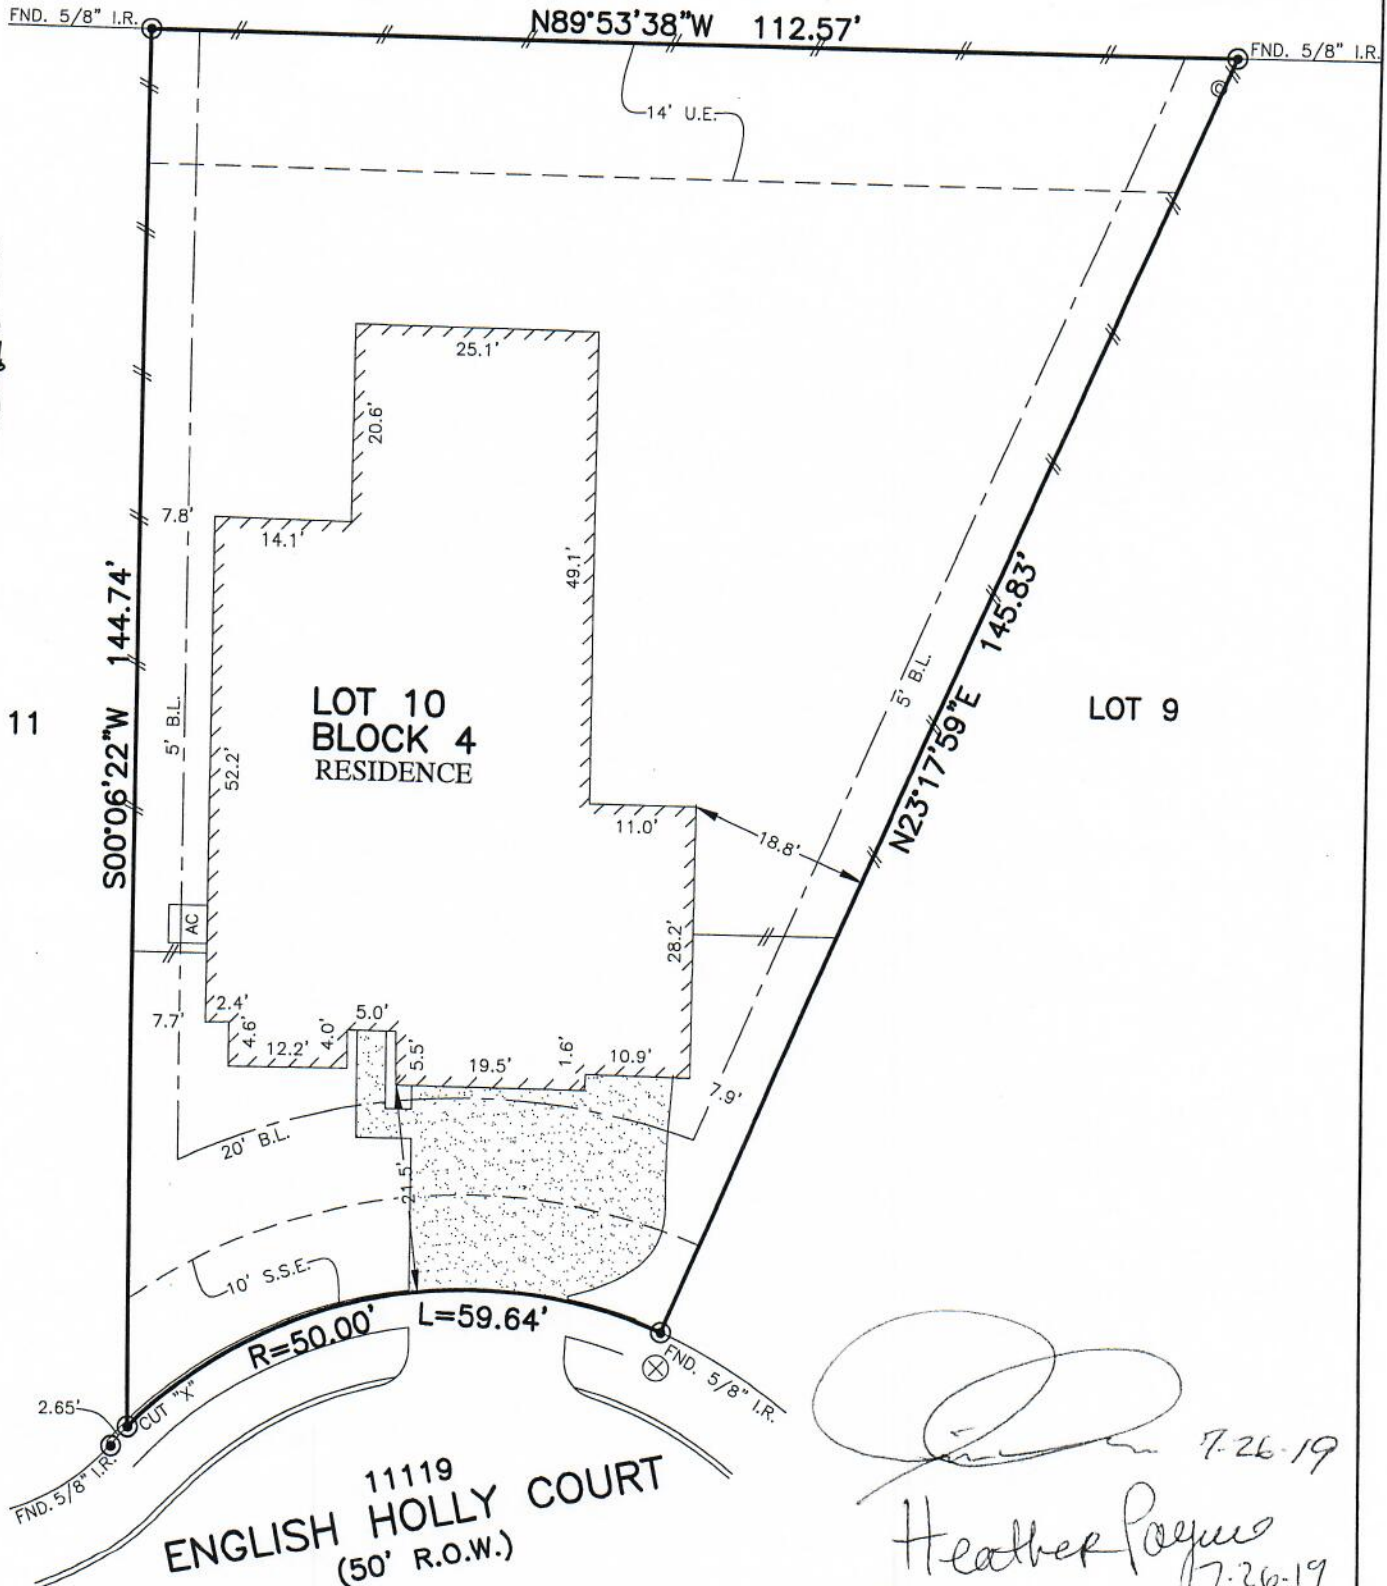

Heather Pagano
7-26-19

FLOOD MAP:
THIS PROPERTY LIES IN ZONE "X"
AS DEPICTED ON COMMUNITY PANEL
NO. 48201 C 0065 L, EFFECTIVE DATE: 6-18-07
"THIS INFORMATION IS BASED ON GRAPHIC PLOTTING.
WE DO NOT ASSUME RESPONSIBILITY FOR EXACT
DETERMINATION"

PLAT OF SURVEY
SCALE: 1" = 20'

- NOTES:
1. ALL BEARINGS SHOWN HEREON ARE BASED ON THE RECORDED PLAT.
 2. SUBJECT TO APPLICABLE RESTRICTIVE COVENANTS LISTED IN ITEM No.10-A, SCHEDULE "B" OF TITLE COMMITMENT ISSUED BY FIRST AMERICAN TITLE INSURANCE Co. UNDER G.F. No. 2419162-27.
 3. AGREEMENT FOR UNDERGROUND ELECTRIC SERVICE PER C.F. No. 2017-76864.

© 2019, ALLPOINTS SERVICES, CORP., All Rights Reserved. This original work is protected under copyrights laws, Title 17 U.S. Code Sections 101 & 102. All violators will be prosecuted to the extent of the law. This survey is being provided solely for the use of the recipients and no license has been created, express or implied, to copy the survey except as is necessary in conjunction with the original transaction.

FOR: JESSICA LADNER
HEATHER PAGANO
ADDRESS: 11119 ENGLISH
HOLLY COURT
ALLPOINTS JOB #:EC141644TK
G.F.:2419162-27

ALLPOINTS
SERVICES CORP
PHONE: 713-468-7707
T.B.P.L.S. No. 10122600

LOT 10, BLOCK 4,
FAIRWAY FARMS, SECTION 1,
REPLAT NO. 1,
FILM CODE NO. 680674, MAP RECORDS,
HARRIS COUNTY, TEXAS

I HEREBY CERTIFY THAT THIS PLAT REPRESENTS THE
RESULTS OF A SURVEY MADE ON THE GROUND, ON THE 6TH
DAY OF APRIL, 2018.

J.R. January

