


LAKE LIMESTONE COVES BLOCK 8

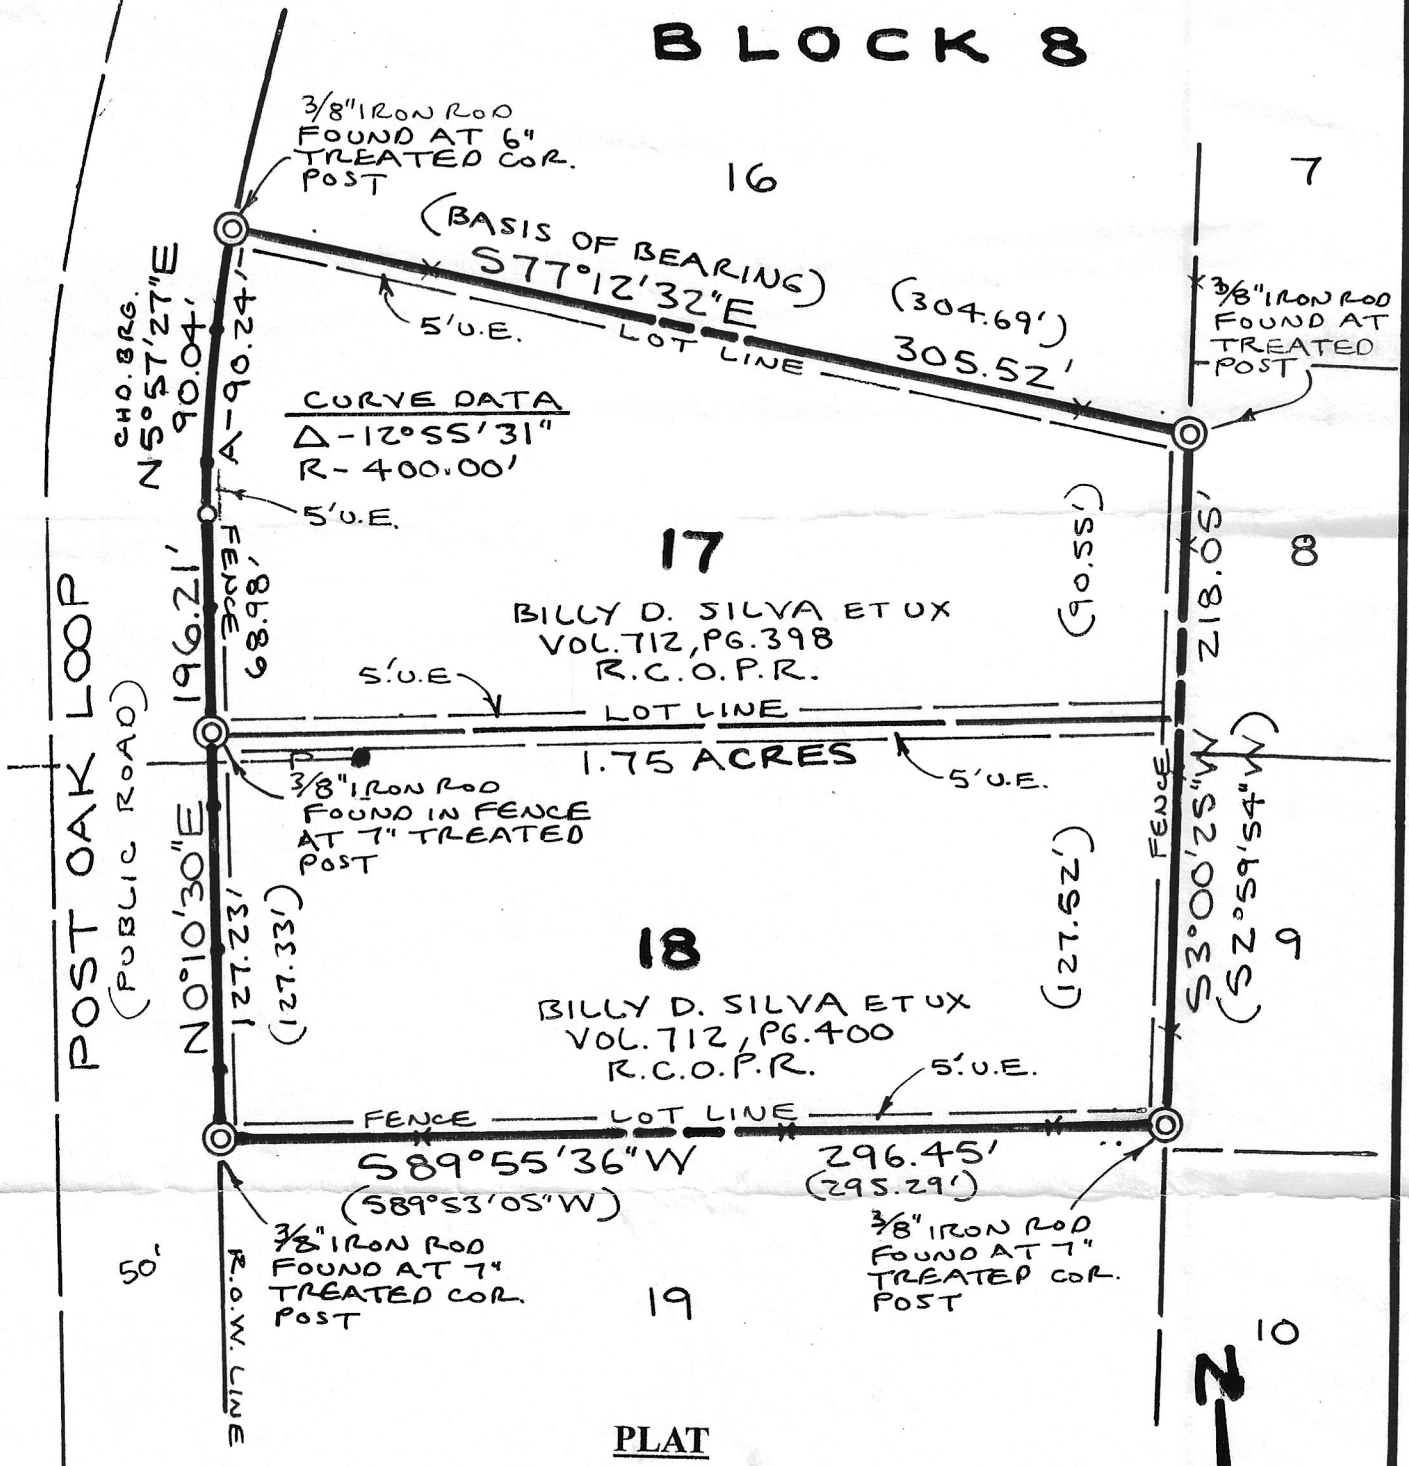

PLAT

LOTS 17 AND 18, BLOCK 8,
 LAKE LIMESTONE COVES,
 M. C. REJON SURVEY, A-37
 ROBERTSON COUNTY, TEXAS


Being those Lots designated as lots 17 and 18
 Block 8, on the official plat of record in Vol. 2,
 Pg. 112, Plat Records of Robertson County,
 Texas and those lots 17 and 18, Block 8, conveyed
 in the deed of record in Vol. 712, Pg. 400, Official
 Public Records of Robertson County, Texas.

Owner: Billy D. Silva et ux

The plat hereon represents the facts found from that on
 the ground survey made under my supervision.
 Dated this 18th day of February, 2004

Joe L. Haney

Joe L. Haney, P.E., R.P.L.S. No. 3282
 P.O. Box 307 (mailing address)
 710 E. Milam St., Mexia, Texas 76667
 Tel. No. 254-562-6954

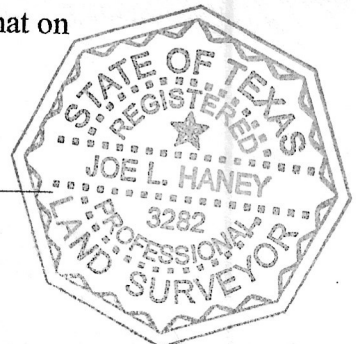

2
 10
 SCALE: 1"=60'