
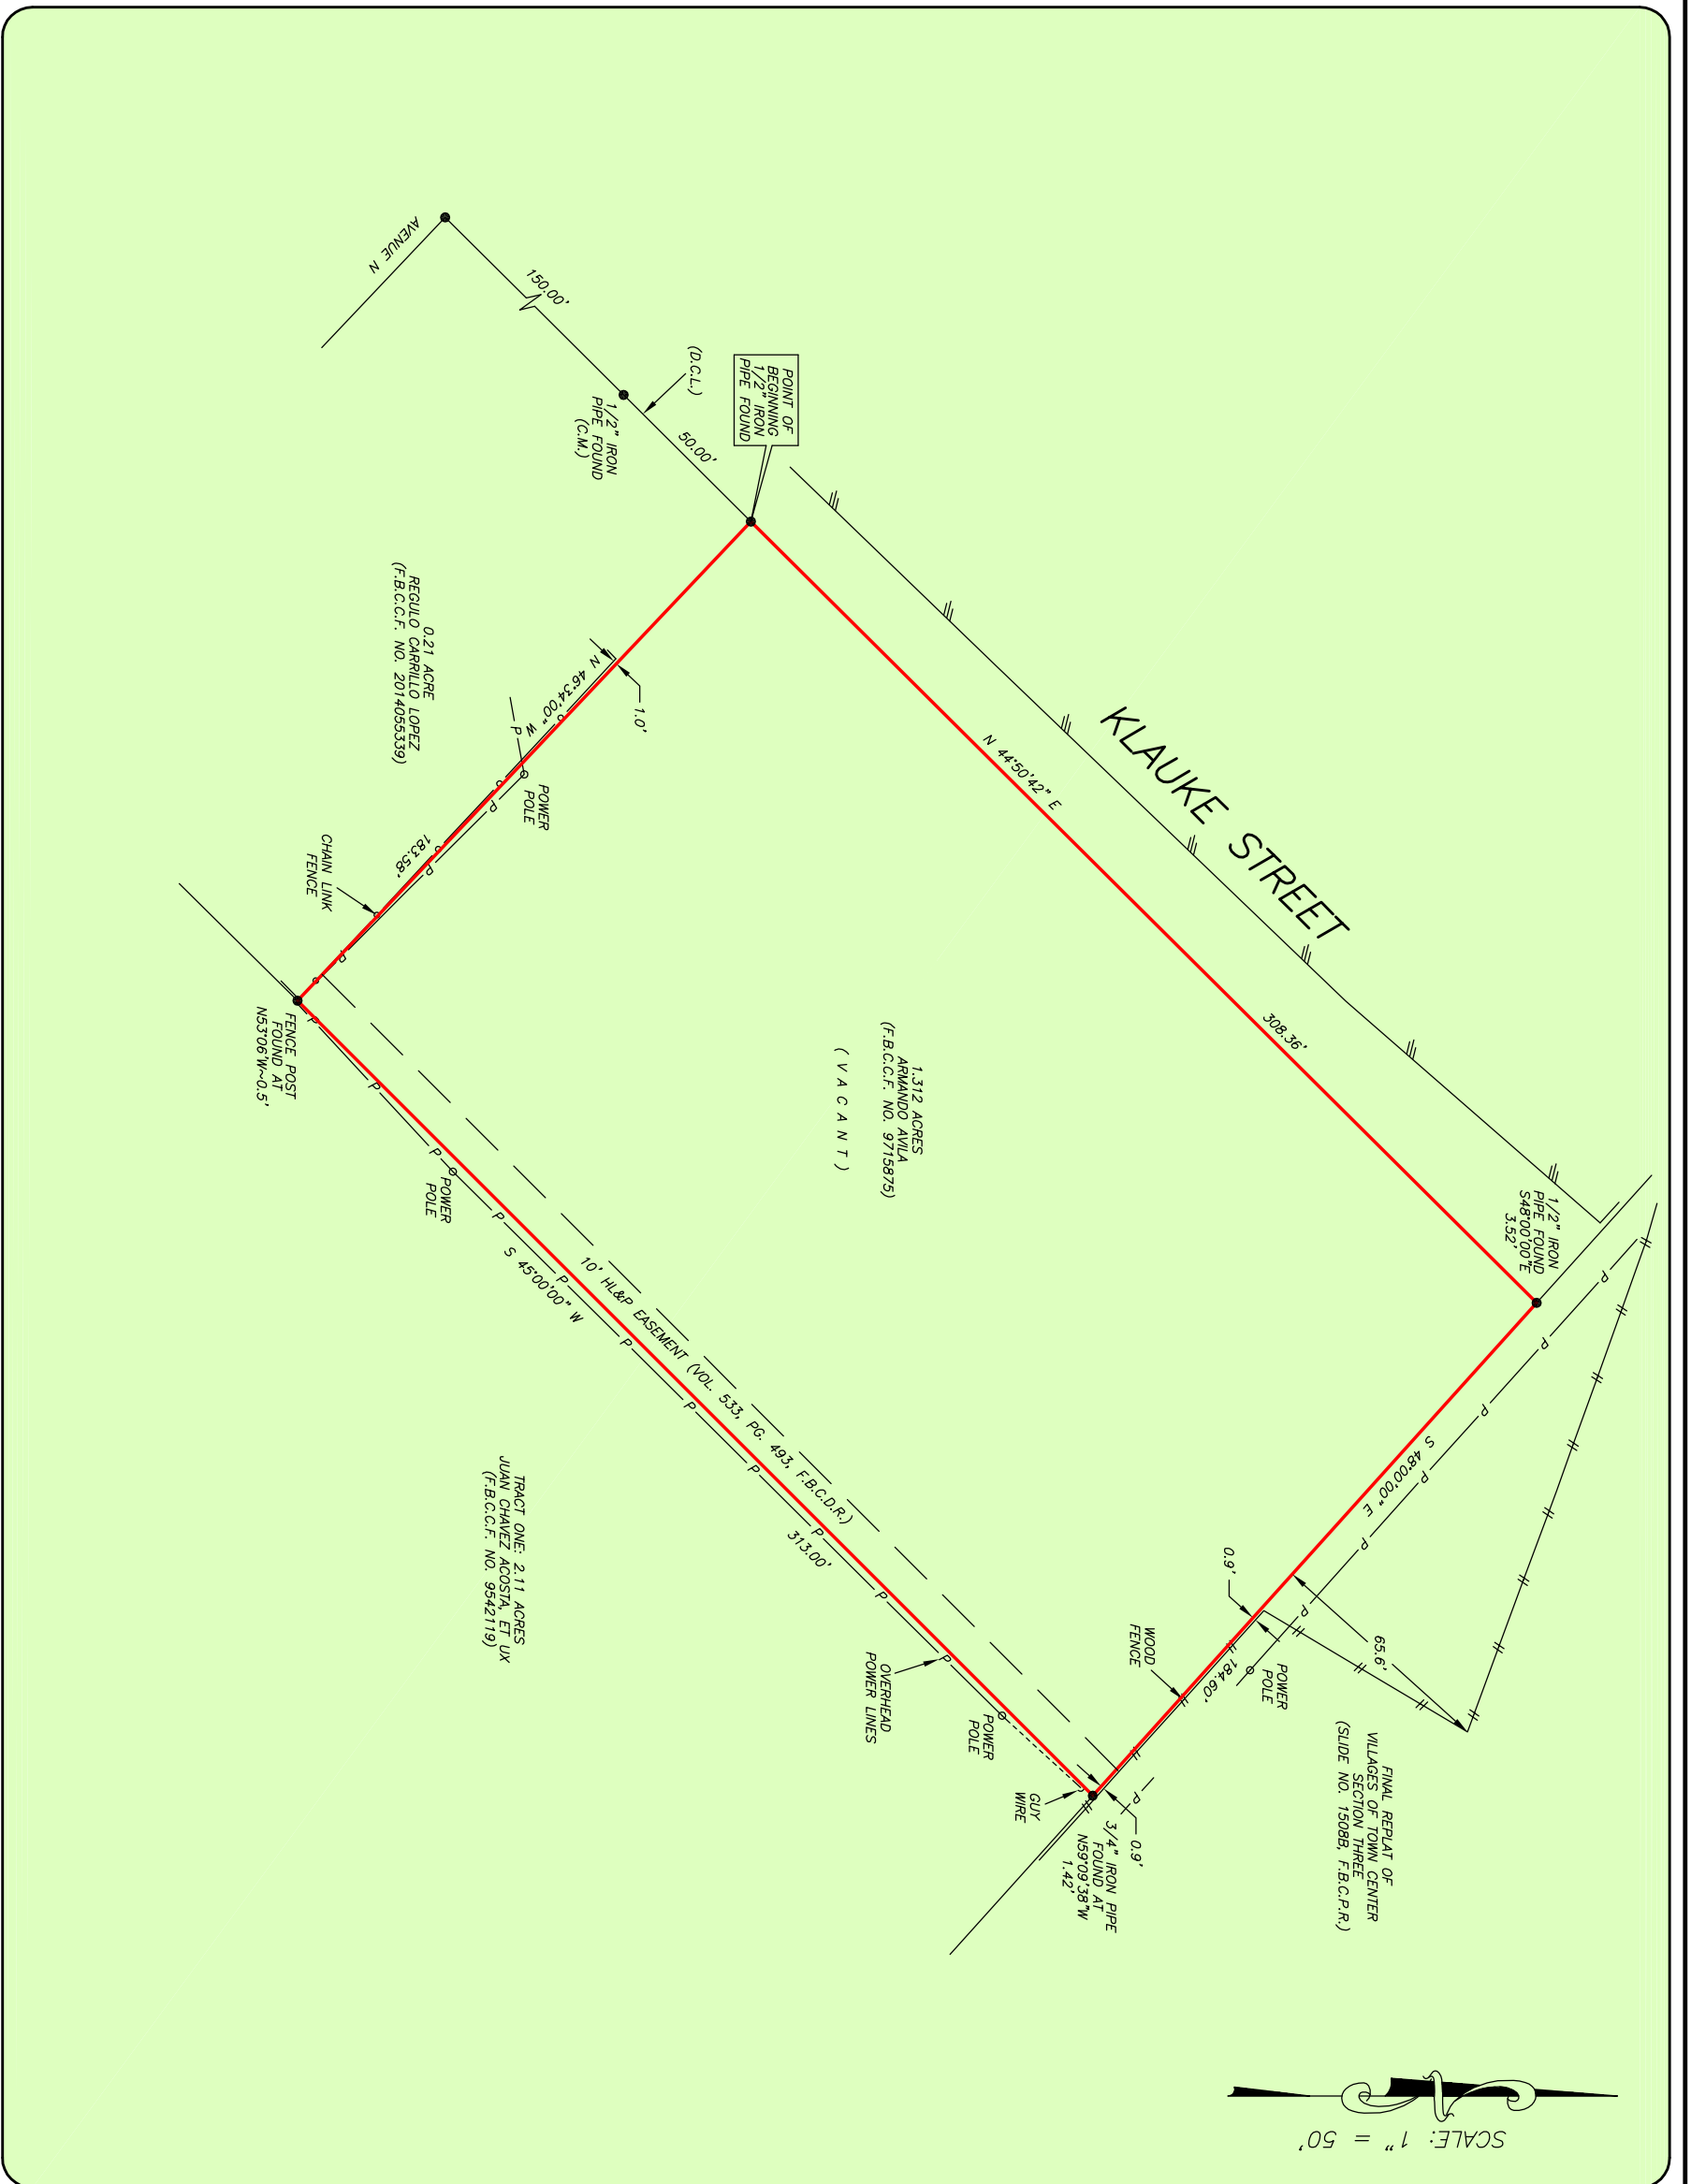
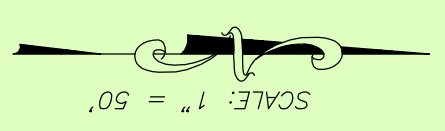


GF NO. 19008063 OLD REPUBLIC TITLE
 ADDRESS: KLAUKE STREET
 ROSENBERG, TEXAS 77471
 BORROWER: JAMES SILVA

**1.312 ACRES LOWERY
 SITUATED IN THE JAMES LEAGUE,
 1/3 LEAGUE, ABSTRACT NO. 275
 FORT BEND COUNTY, TEXAS**
 (SEE ATTACHED METES AND BOUNDS DESCRIPTION)

NOTE: MAY BE SUBJECT TO DEED RESTRICTIONS AND/OR
 ADDITIONAL GOVERNMENTAL BUILDING REQUIREMENTS.

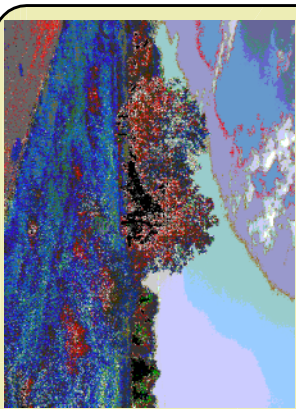

TRACT ONE: 211 ACRES
 JUAN CHAVEZ ACOSTA, ET UX
 (F.B.C.C.F. NO. 9542119)

1.312 ACRES
 ARMANDO AVILA
 (F.B.C.C.F. NO. 9715875)
 (VACANT)

0.21 ACRE
 REGULO CARRILLO LOPEZ
 (F.B.C.C.F. NO. 2014055339)

THIS PROPERTY DOES NOT LIE WITHIN THE
 100 YEAR FLOOD PLAIN AS PER FIRM
 PANEL NO. 48157C 0245 L
 MAP REVISION: 04/02/2014
 ZONE: X
 BASED ONLY ON VISUAL EXAMINATION OF MAPS.
 INACCURACIES OF FEMA MAPS PREVENT EXACT
 DETERMINATION WITHOUT DETAILED FIELD STUDY.

A SUBSURFACE INVESTIGATION
 WAS BEYOND THE SCOPE OF THIS SURVEY

D.C.L. = DIRECTIONAL CONTROL LINE
 RECORD BEARING: F.B.C.C.F. NO. 9715875

I HEREBY CERTIFY THAT THIS SURVEY WAS MADE
 ON THE GROUND, THAT THIS PLAT CORRECTLY
 REPRESENTS THE FACTS FOUND AT THE
 TIME OF SURVEY AND THAT THERE ARE NO
 ENCUMBRANCES AT HEREON ON THE GROUND
 UNLESS SHOWN OTHERWISE ON THIS PLAT
 CERTIFIED FOR THIS TRANSACTION ONLY AND
 ABSTRACTING TITLE COMMITMENT WAS RELIED
 UPON IN PREPARATION OF THIS SURVEY.

TERRANCE MISH
 PROFESSIONAL LAND SURVEYOR
 NO. 4981
 JOB NO. 19-08786
 OCTOBER 10, 2019
 REVISED: OCTOBER 14, 2019 (STREET NAME)

DRAWN BY: RC/BR



OLD REPUBLIC SURVEYING THE INSURANCE COMPANY
KELLI QUIADA
 281-265-9500



PRECISION
 surveyors

1-800-LANDSURVEY
 www.precisionsurveyors.com
 281-496-1586 FAX 281-496-1867
 950 THREEWEDGE STREET SUITE 130 HOUSTON, TEXAS 77079 1777 NE LOOP 410 SUITE 800 SAN ANTONIO, TEXAS 78217
 210-829-4941 FAX 210-829-1555
 FIRM NO. 10063700