
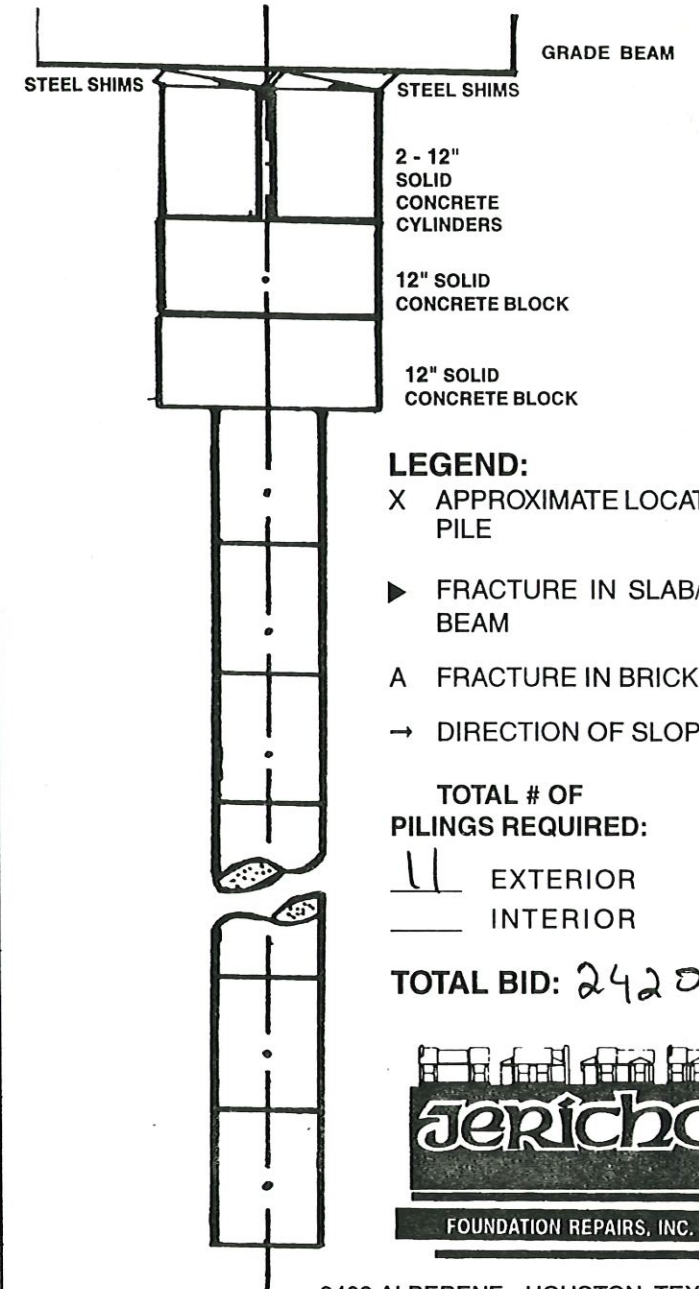


JOB ADDRESS 12250 VILLAGE
 NAME JUDY JAMES PHONE 713-721-2108
 CALCULATED BY LIM DUFFY DATE 3-20-00

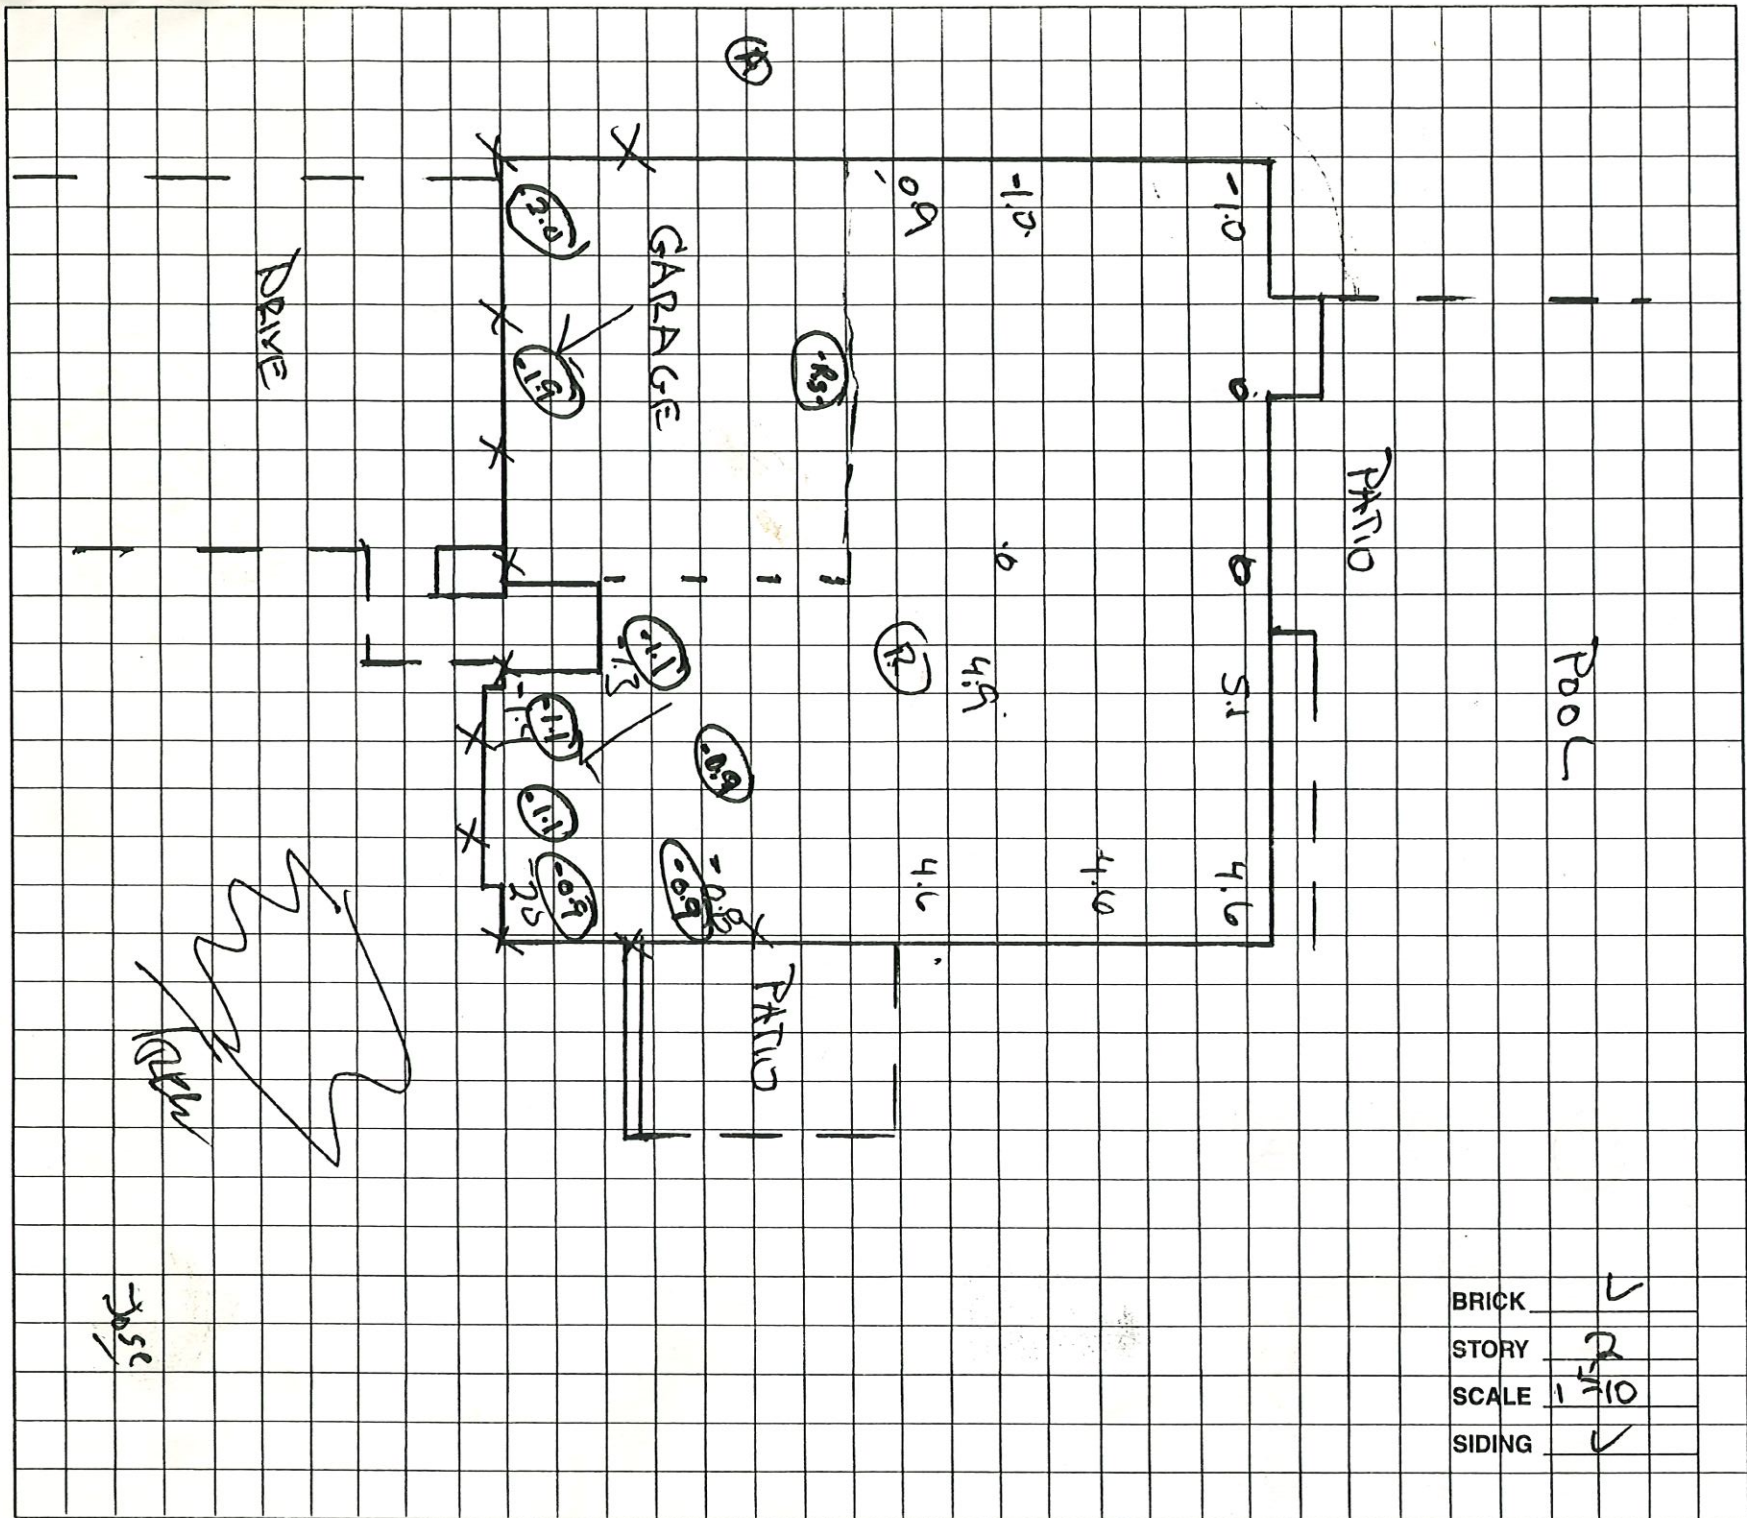

LEGEND:
 X APPROXIMATE LOCATION OF PILE
 ► FRACTURE IN SLAB/GRADE BEAM
 A FRACTURE IN BRICK
 → DIRECTION OF SLOPE

TOTAL # OF PILINGS REQUIRED:
 11 EXTERIOR
 _____ INTERIOR

TOTAL BID: 2420.00

