


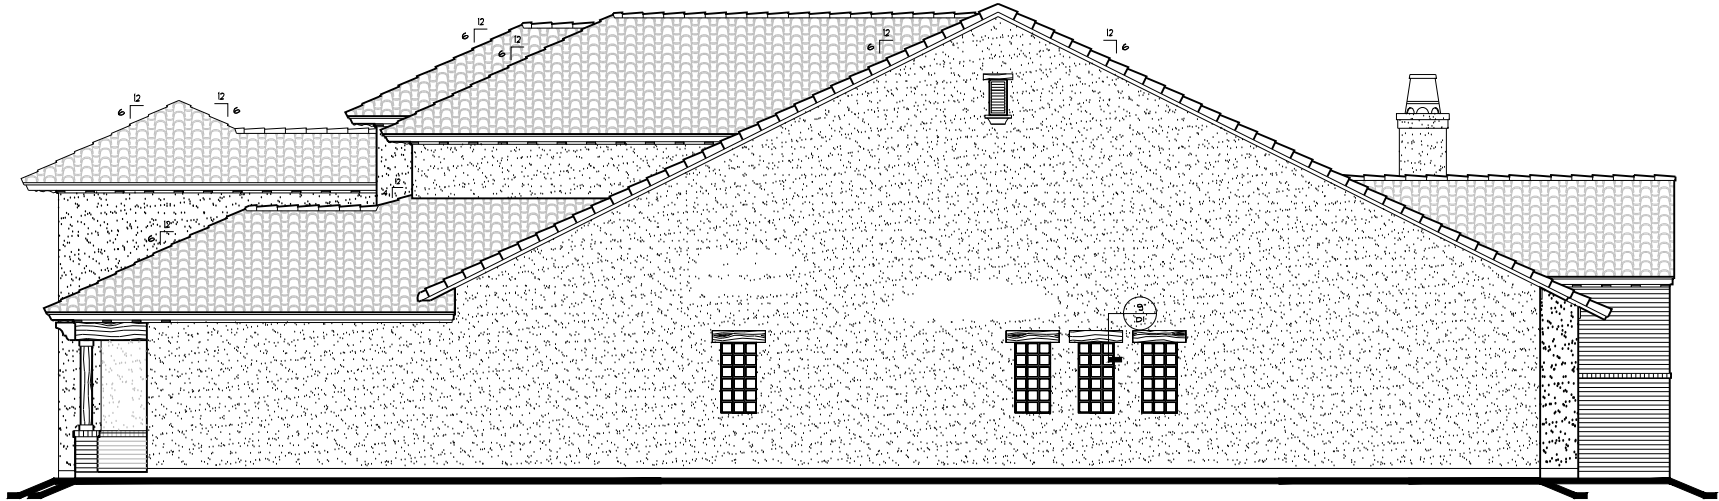


REAR ELEVATION




FRONT ELEVATION


CUSTOM DESIGN FOR THE MORRIESETTE RESIDENCE			
	X	OWNER SIGNATURE	DATE
	X	OWNER SIGNATURE	DATE
12,14,15			REVISION 1



RIGHT ELEVATION

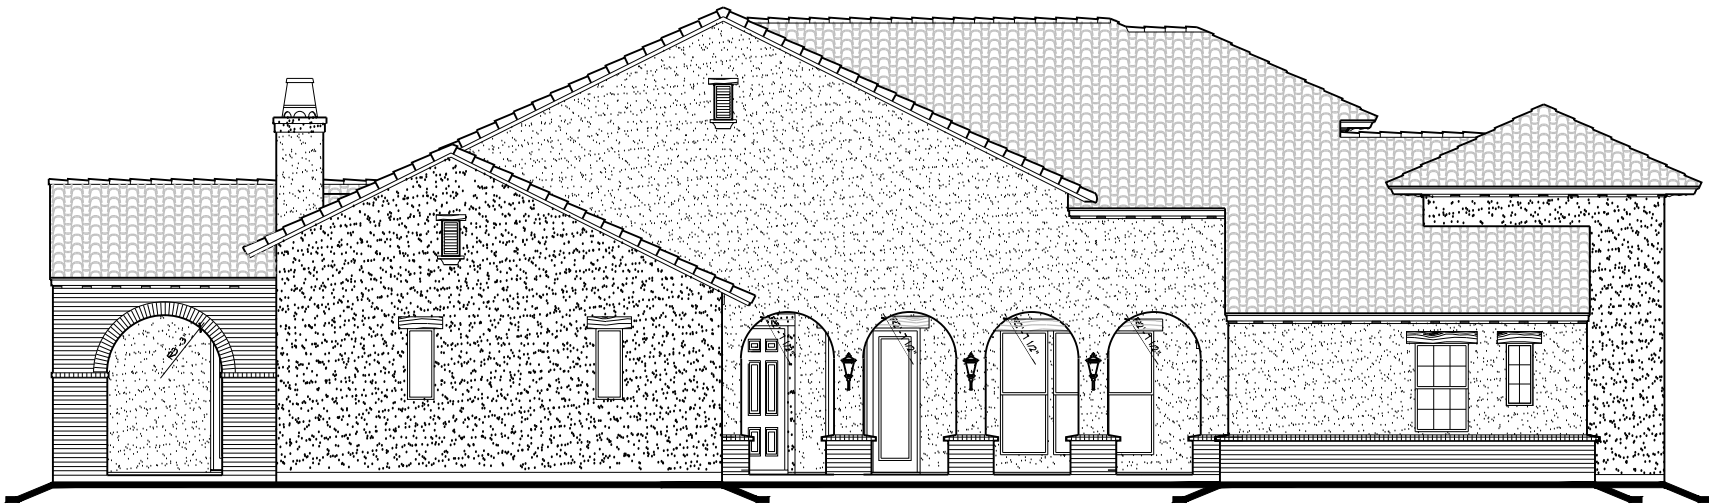

LEFT ELEVATION

CUSTOM DESIGN FOR THE MORRIESETTE RESIDENCE		
	X OWNER'S SIGNATURE	DATE
	X OWNER'S SIGNATURE	DATE
12.14.15		REVISION 1