


DESIGN FOR AEROBIC SYSTEM USING SURFACE APPLICATION:
500 GALLON PRETREATMENT TANK; 500 GAL/DAY AEROBIC TREATMENT UNIT; 500 GALLON SPRINKLER PUMP CHAMBER; 6 SPRINKLERS WITH 6,820 SQ. FT. OF APPLICATION AREA.

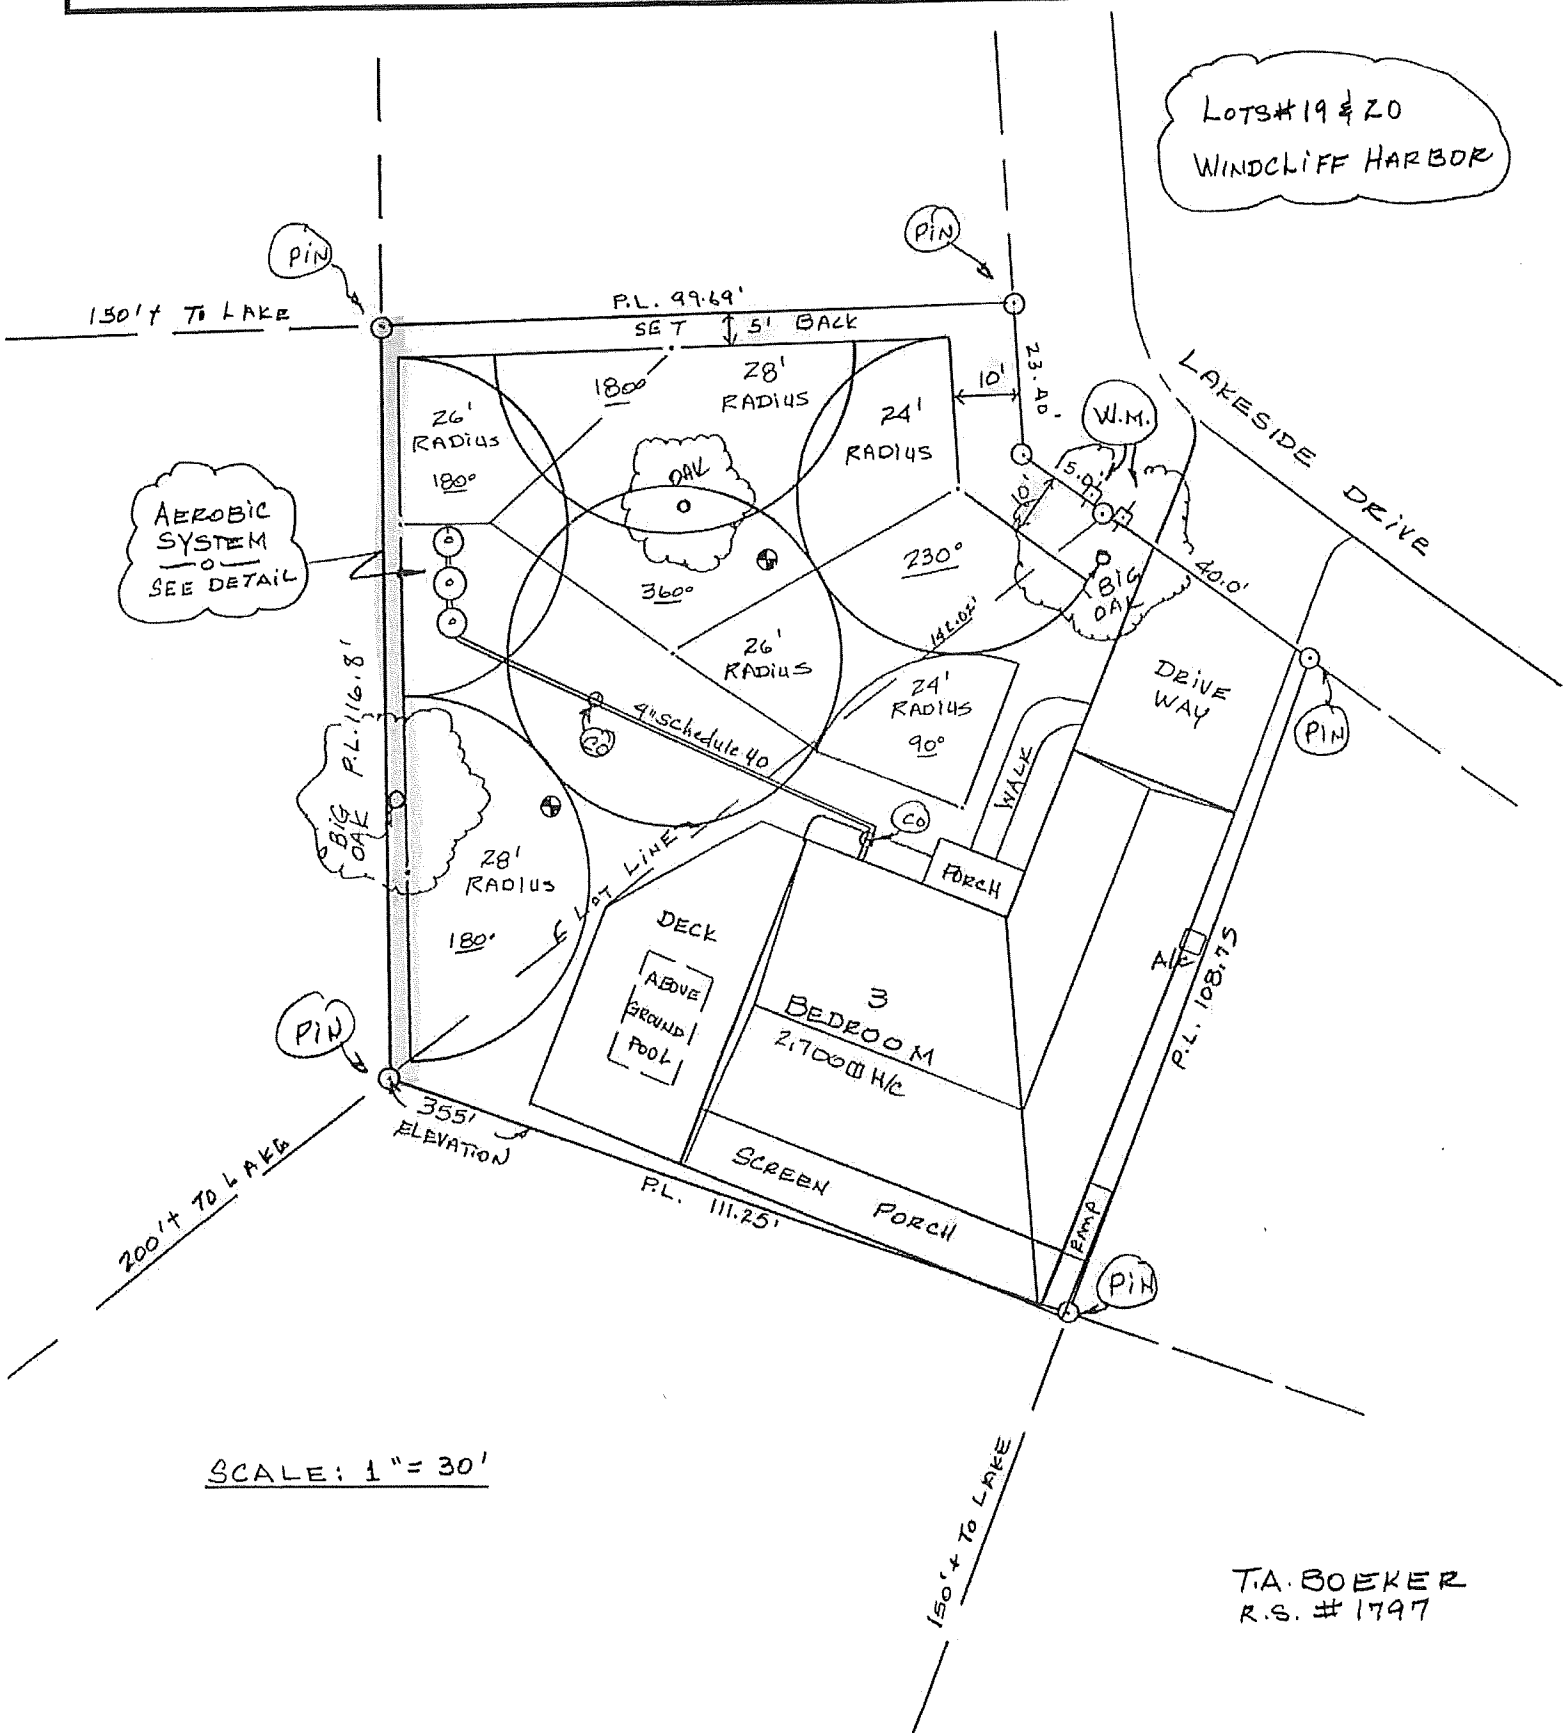

LOTS #19 & 20
WINDCLIFF HARBOR

AEROBIC SYSTEM
SEE DETAIL

SCALE: 1" = 30'

T.A. BOEKER
R.S. # 1797