

ADDRESS : 0 JET PILOT STREET
HOUSTON, TEXAS 77075


ORDER BY : VICTOR M. BORJAS JR.

TITLE CO : N/A

GF NO : N/A

LENDER : N/A

A FINAL SURVEY OF
LOT 20, BLOCK 9
AIRPORT GARDENS
ACCORDING TO THE MAP OR PLAT THEREOF
RECORDED IN VOLUME, 17 PAGE 19
OF THE MAP RECORDS OF HARRIS COUNTY, TEXAS

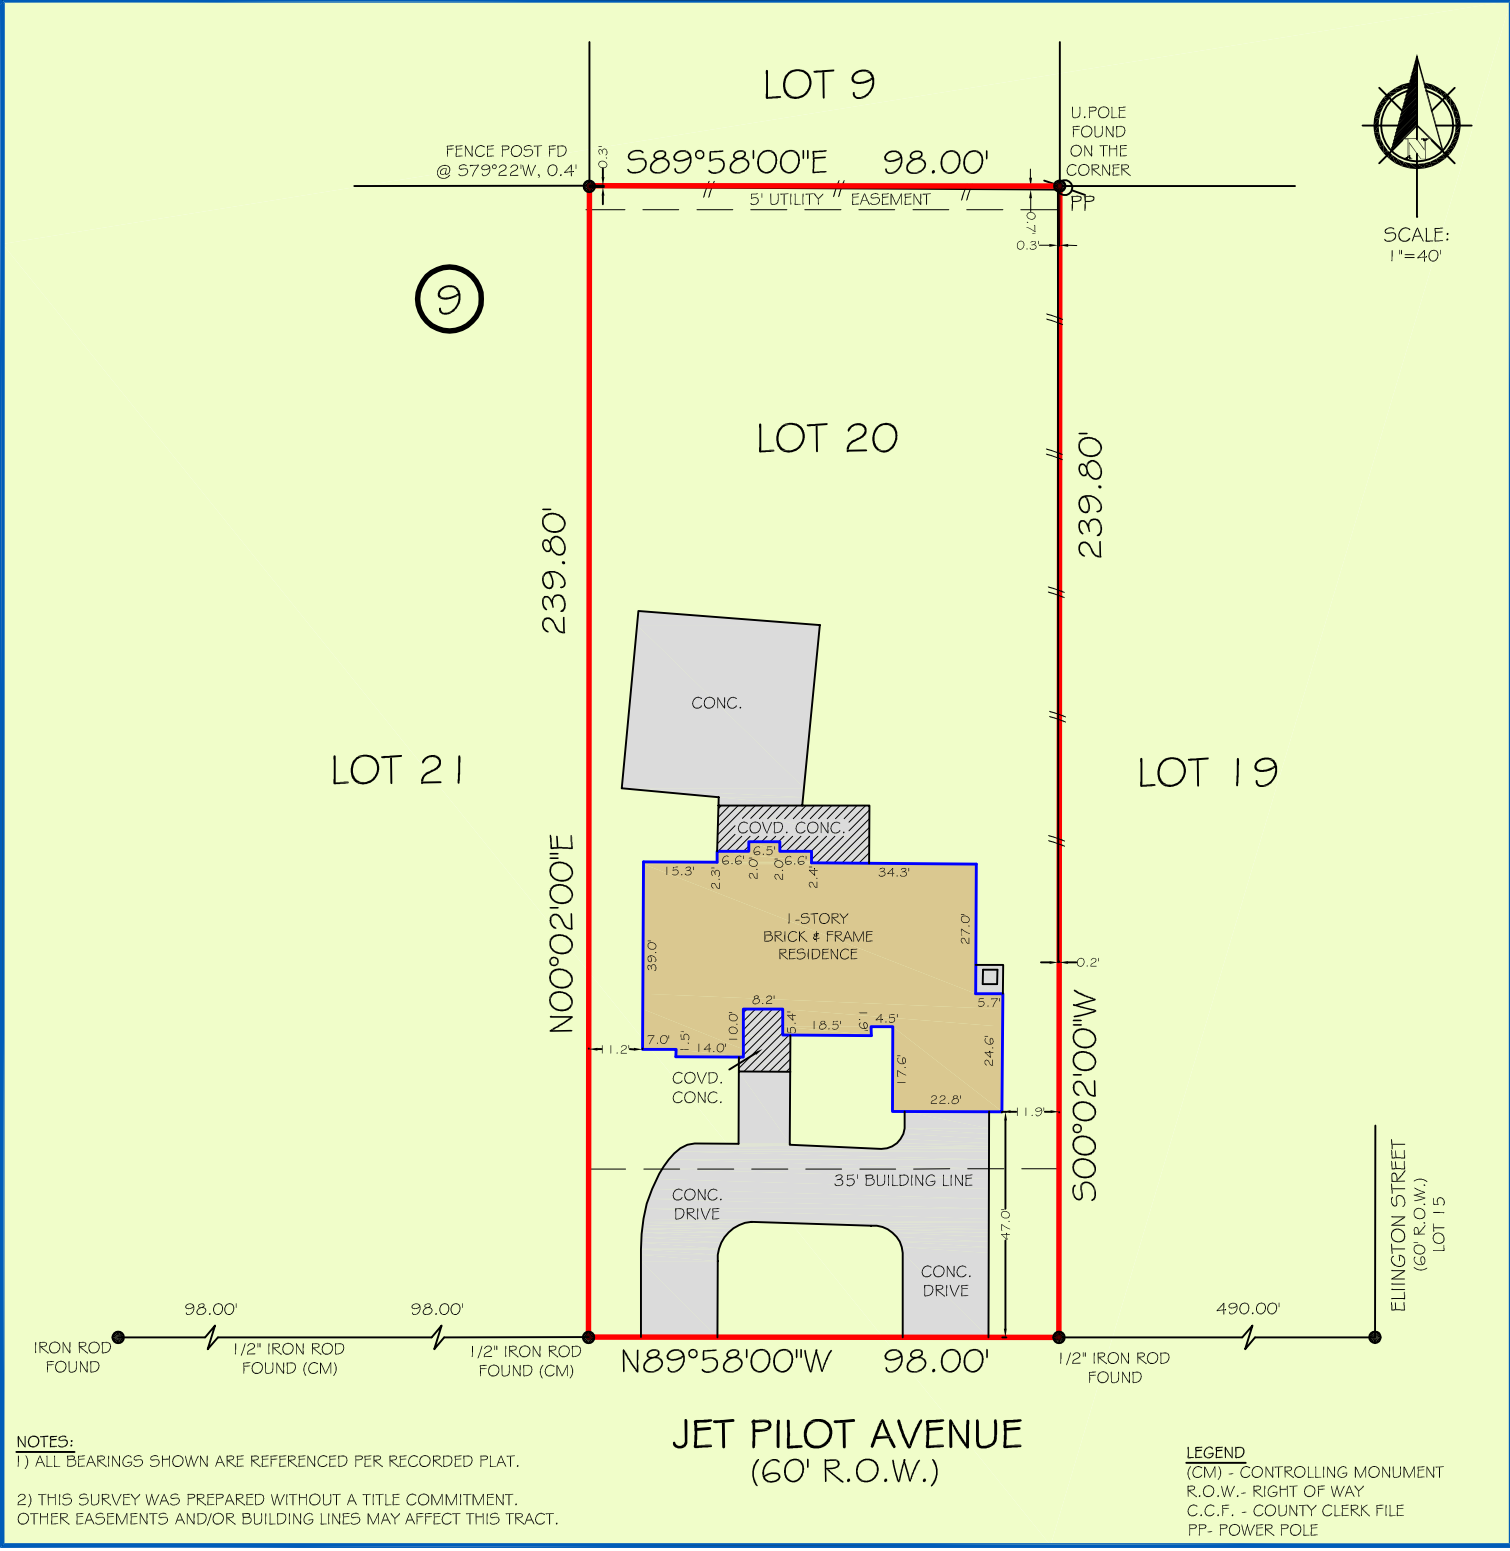

NOTES:
1) ALL BEARINGS SHOWN ARE REFERENCED PER RECORDED PLAT.
2) THIS SURVEY WAS PREPARED WITHOUT A TITLE COMMITMENT.
OTHER EASEMENTS AND/OR BUILDING LINES MAY AFFECT THIS TRACT.

LEGEND
(CM) - CONTROLLING MONUMENT
R.O.W. - RIGHT OF WAY
C.C.F. - COUNTY CLERK FILE
PP - POWER POLE



FIRM NO. 10133000
JOB NO: 171294
DATE: OCTOBER 9, 2017

I HEREBY CERTIFY THAT THIS SURVEY WAS MADE ON THE GROUND UNDER MY SUPERVISION AND THAT IT CORRECTLY REPRESENTS THE FACTS FOUND AT THE TIME OF THE SURVEY. THERE WERE NO ENCROACHMENTS APPARENT ON THE GROUND EXCEPT AS SHOWN HEREON.

FLOOD INFORMATION
*THIS TRACT DOES NOT APPEAR TO LIE WITHIN THE 100 YEAR FLOOD PLAIN AND IS IN ZONE "X" AS LOCATED BY F.E.M.A. FLOOD INSURANCE RATE PANEL NO: 48201C0895L DATED: 06-18-2007



JOHN D. FISHER
R.P.L.S. NO. 6153