

FND 5/8" IRON ROD

N 28° 47' 32" W 74.93'

FND 5/8" IRON ROD

5' UTILITY EASEMENT

LOT 23

BLOCK 28

24
FILE #(94)2004
OFFICIAL RECORDS
BRAZORIA COUNTY

FILE OFFICE
BRAZORIA COUNTY


125.00'

S 61° 06' 25" W

124.69'

N 61° 05' 01" E
(CALLED 125.00')

ONE STORY BRICK RES.
ON CONCRETE SLAB

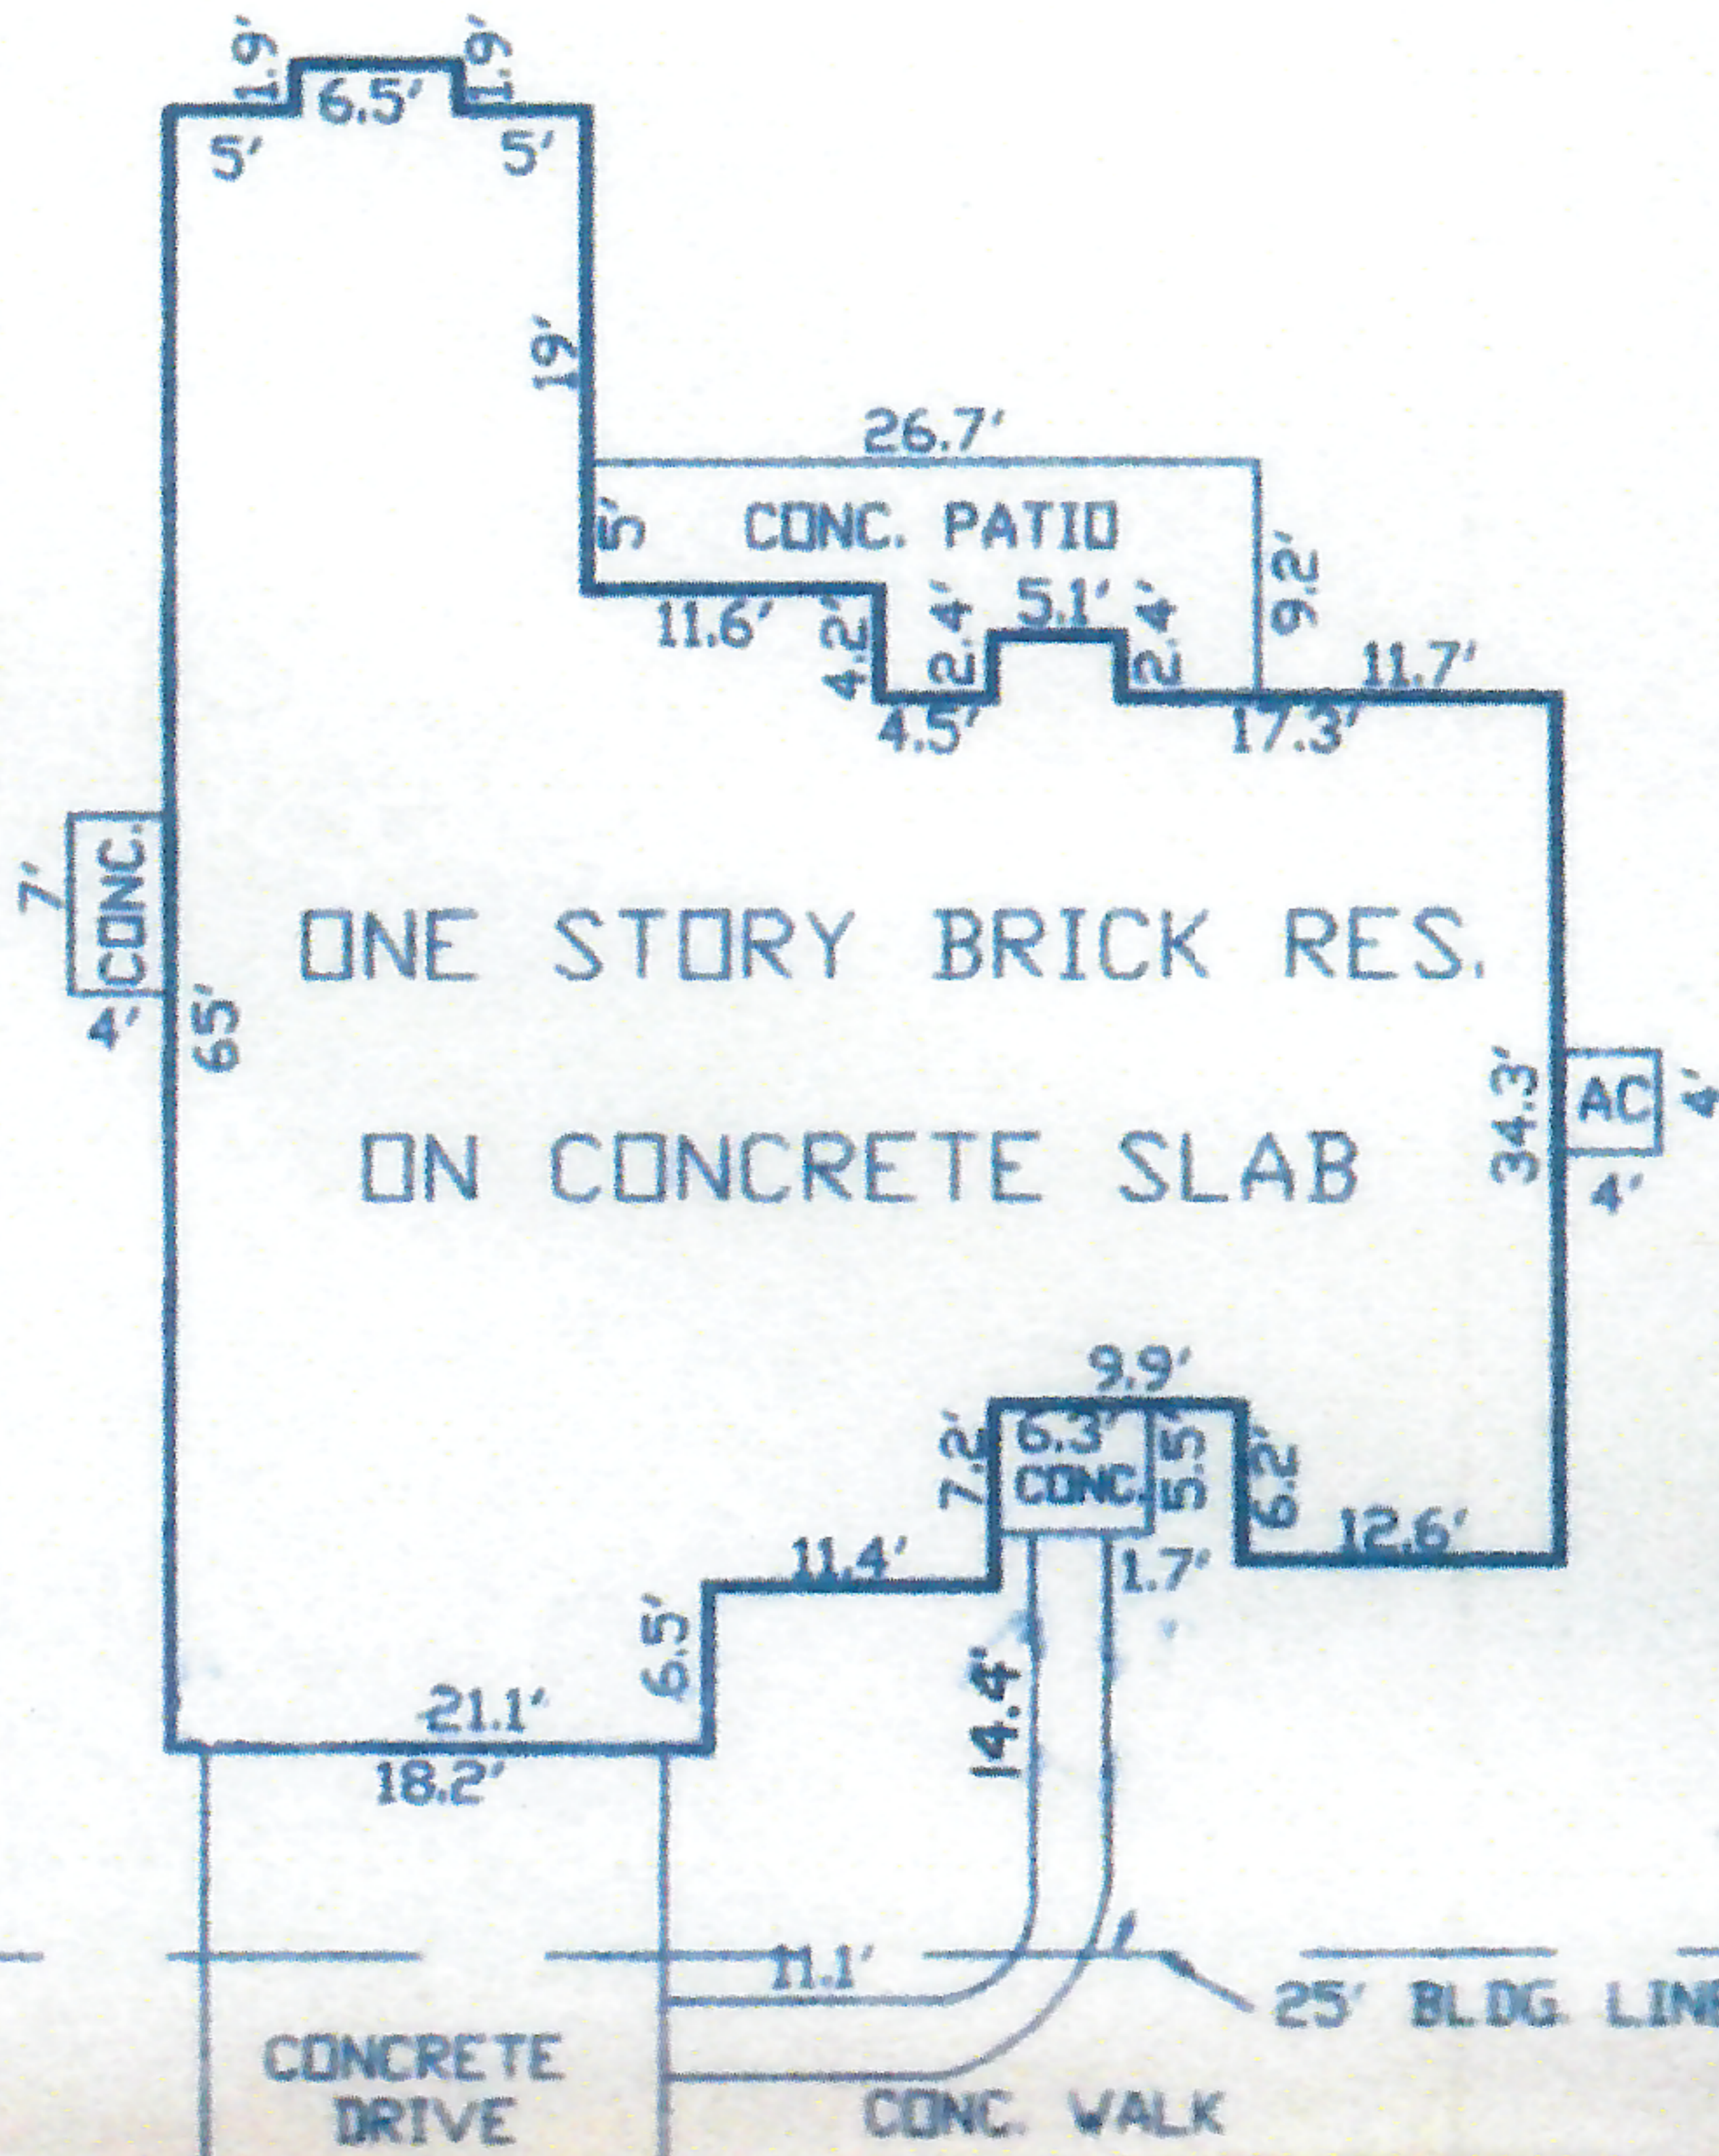

FND 5/8" IRON ROD
NORTHWEST CORNER
OF LOT 24

FND 5/8" IRON ROD

FND 5/8" IRON ROD

S 28° 50' 17" E 56.74'

S 29° 03' 08" E 75.00'

N 28° 46' 75"

REFERENCE BEARING

30'

N. AMHERST

446 N. AMHERST - - - WEST COLUMBIA TX, 77486

THIS PROPERTY IS LOCATED IN ZONE "X" AND IS NOT
IN THE 100 YEAR FLOOD PLAIN, ACCORDING TO THE
FLOOD HAZARD MAP, IN BRAZORIA COUNTY, TEXAS.

COMMUNITY # 485458
PANEL # 0395
SUFFIX: H
DATE: 6-5-89