






PLAN AREAS	
1st FLOOR	3355 #
2nd FLOOR	1803 #
GARAGE	462 #
COVER PORCH	407 #
BALCONY	290 #
TOTAL SLAB	4224 #

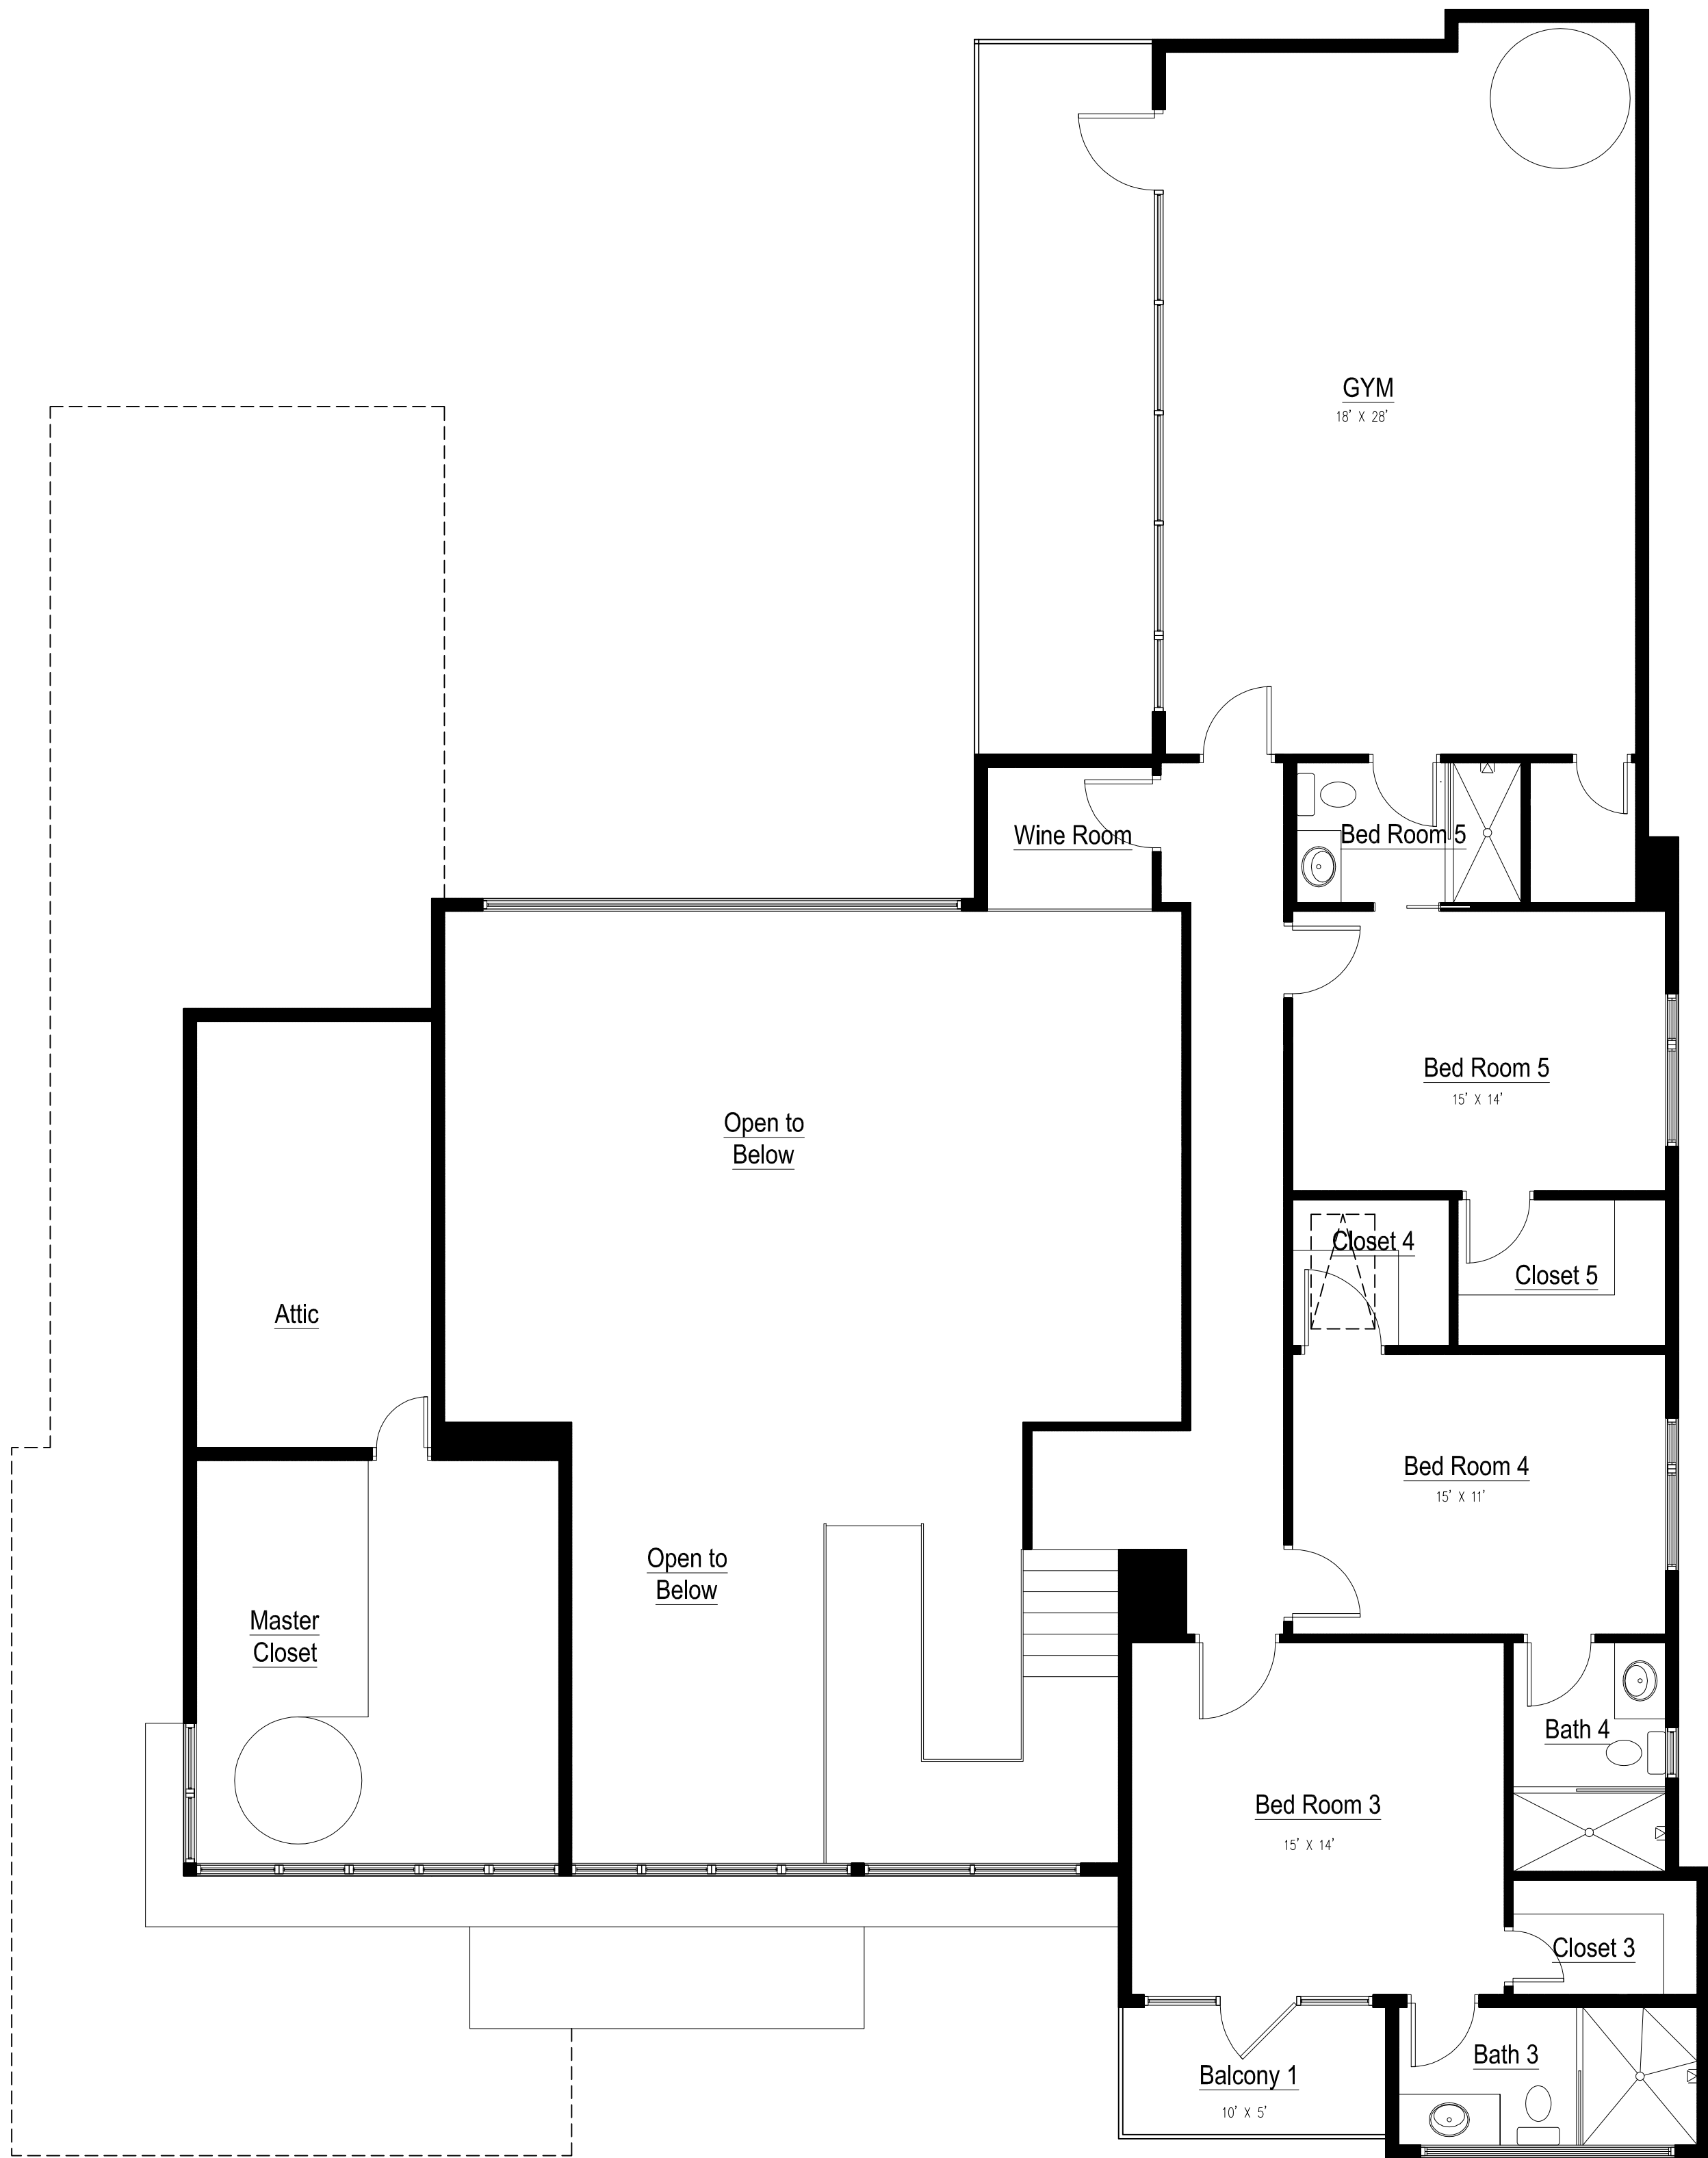

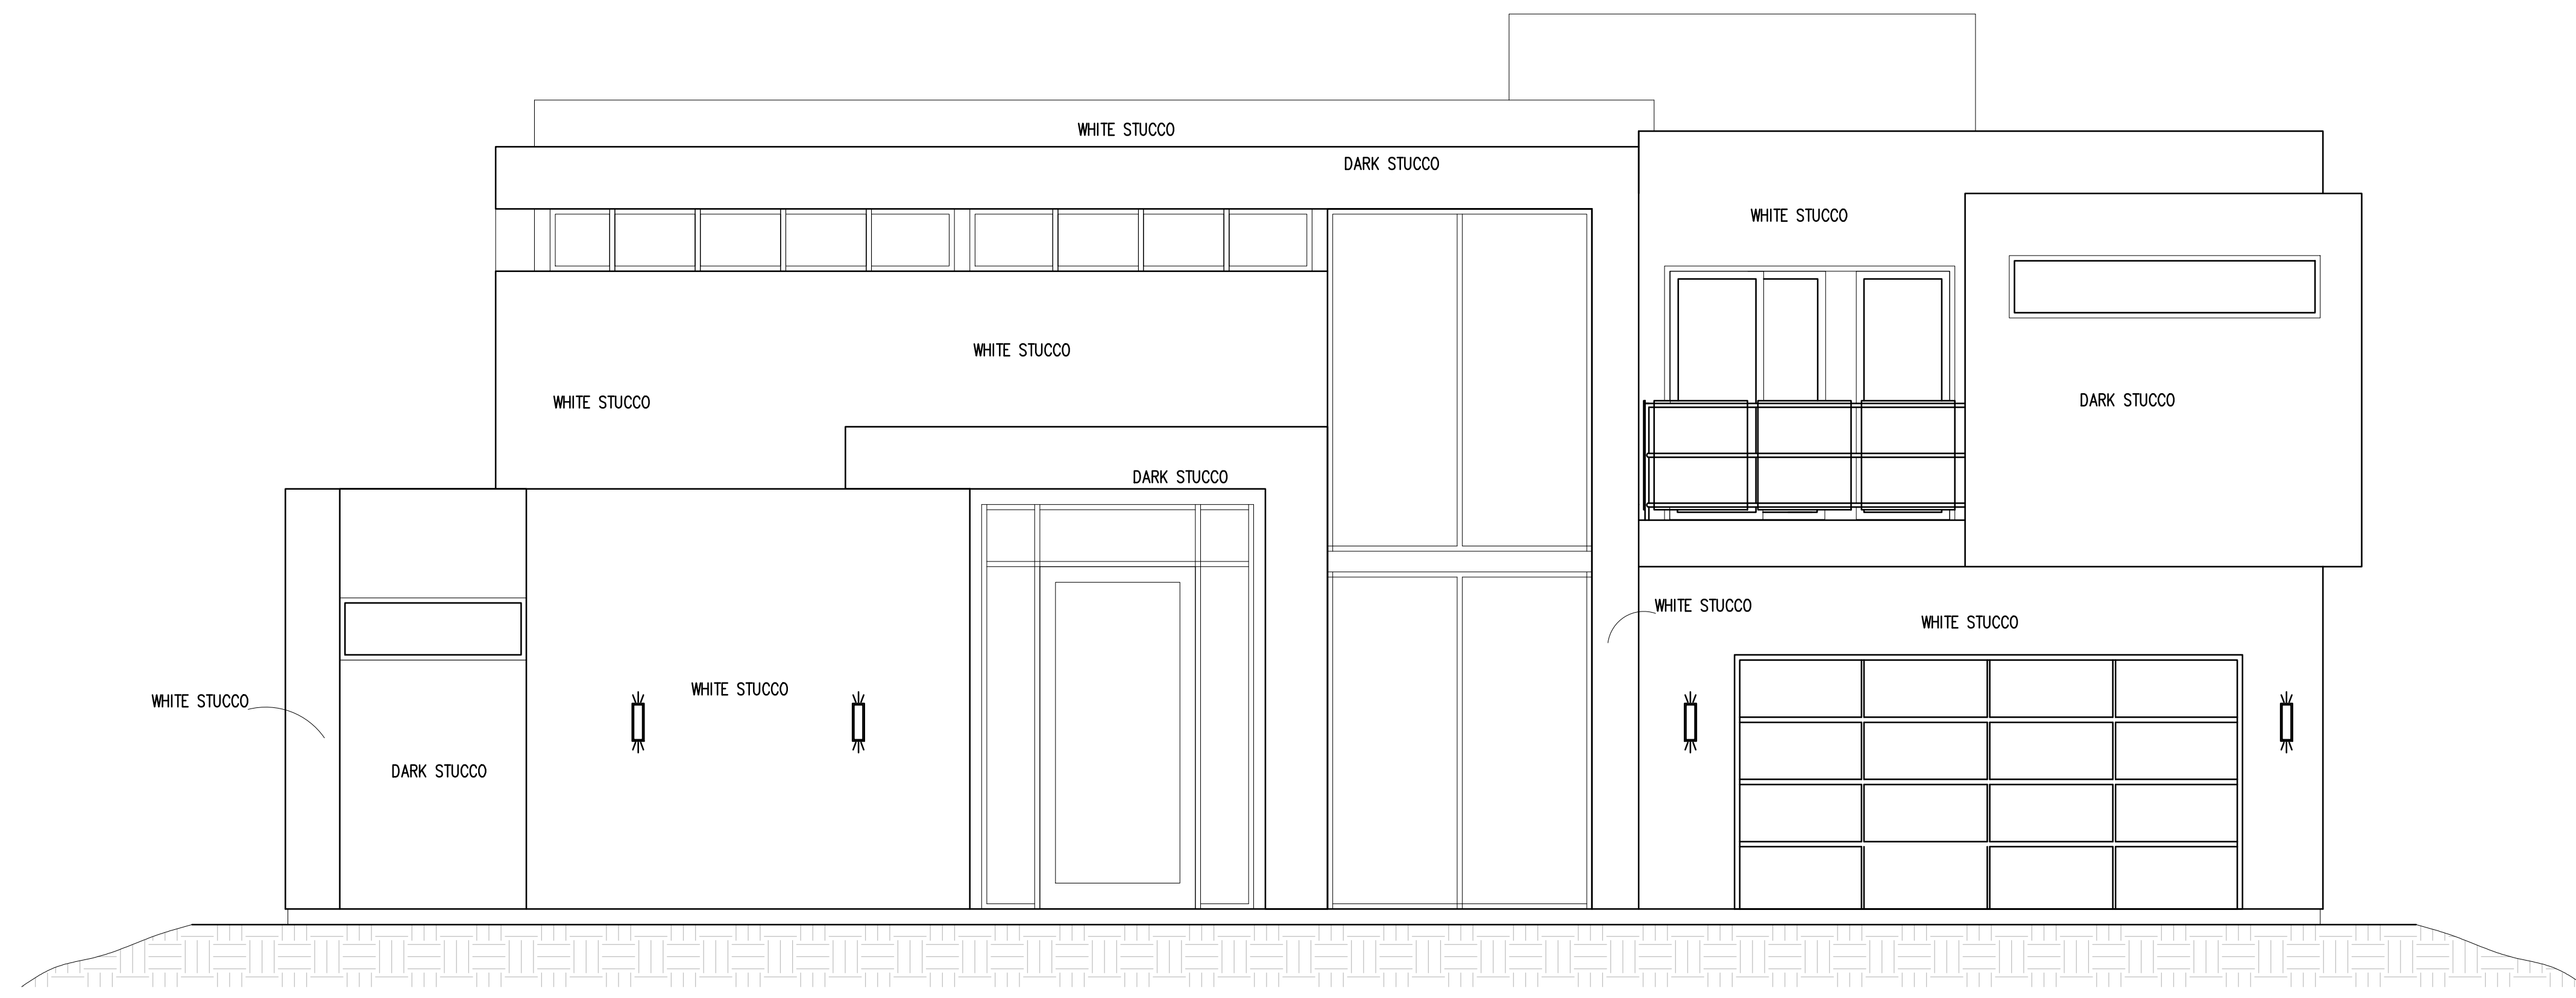


FRONT ELEVATION

66% Masonry

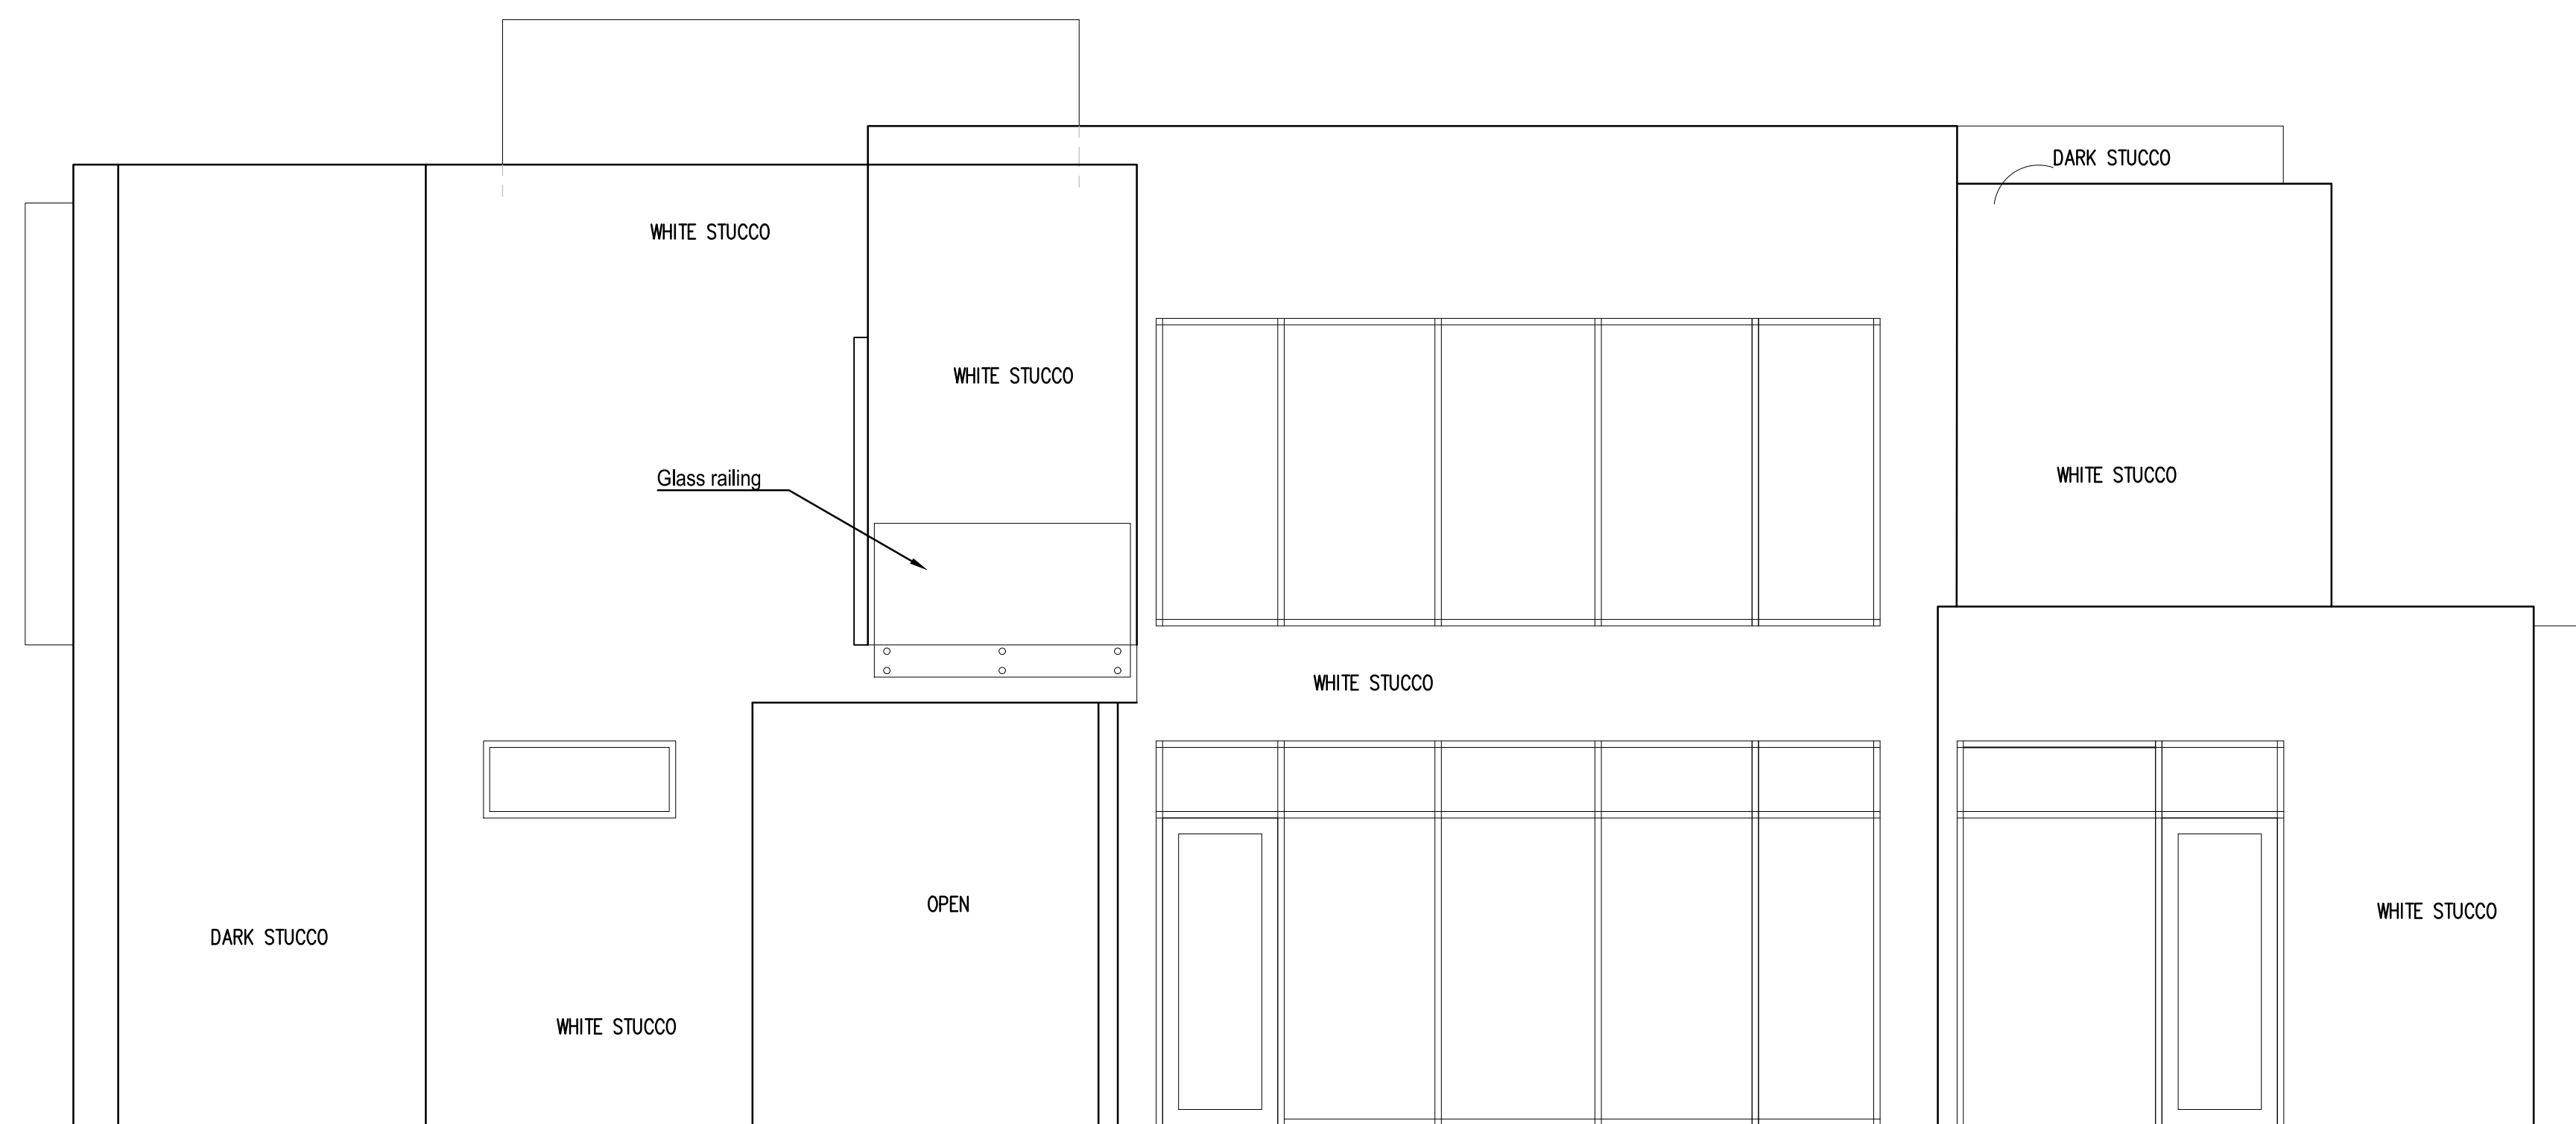

REAR ELEVATION

71% Masonry

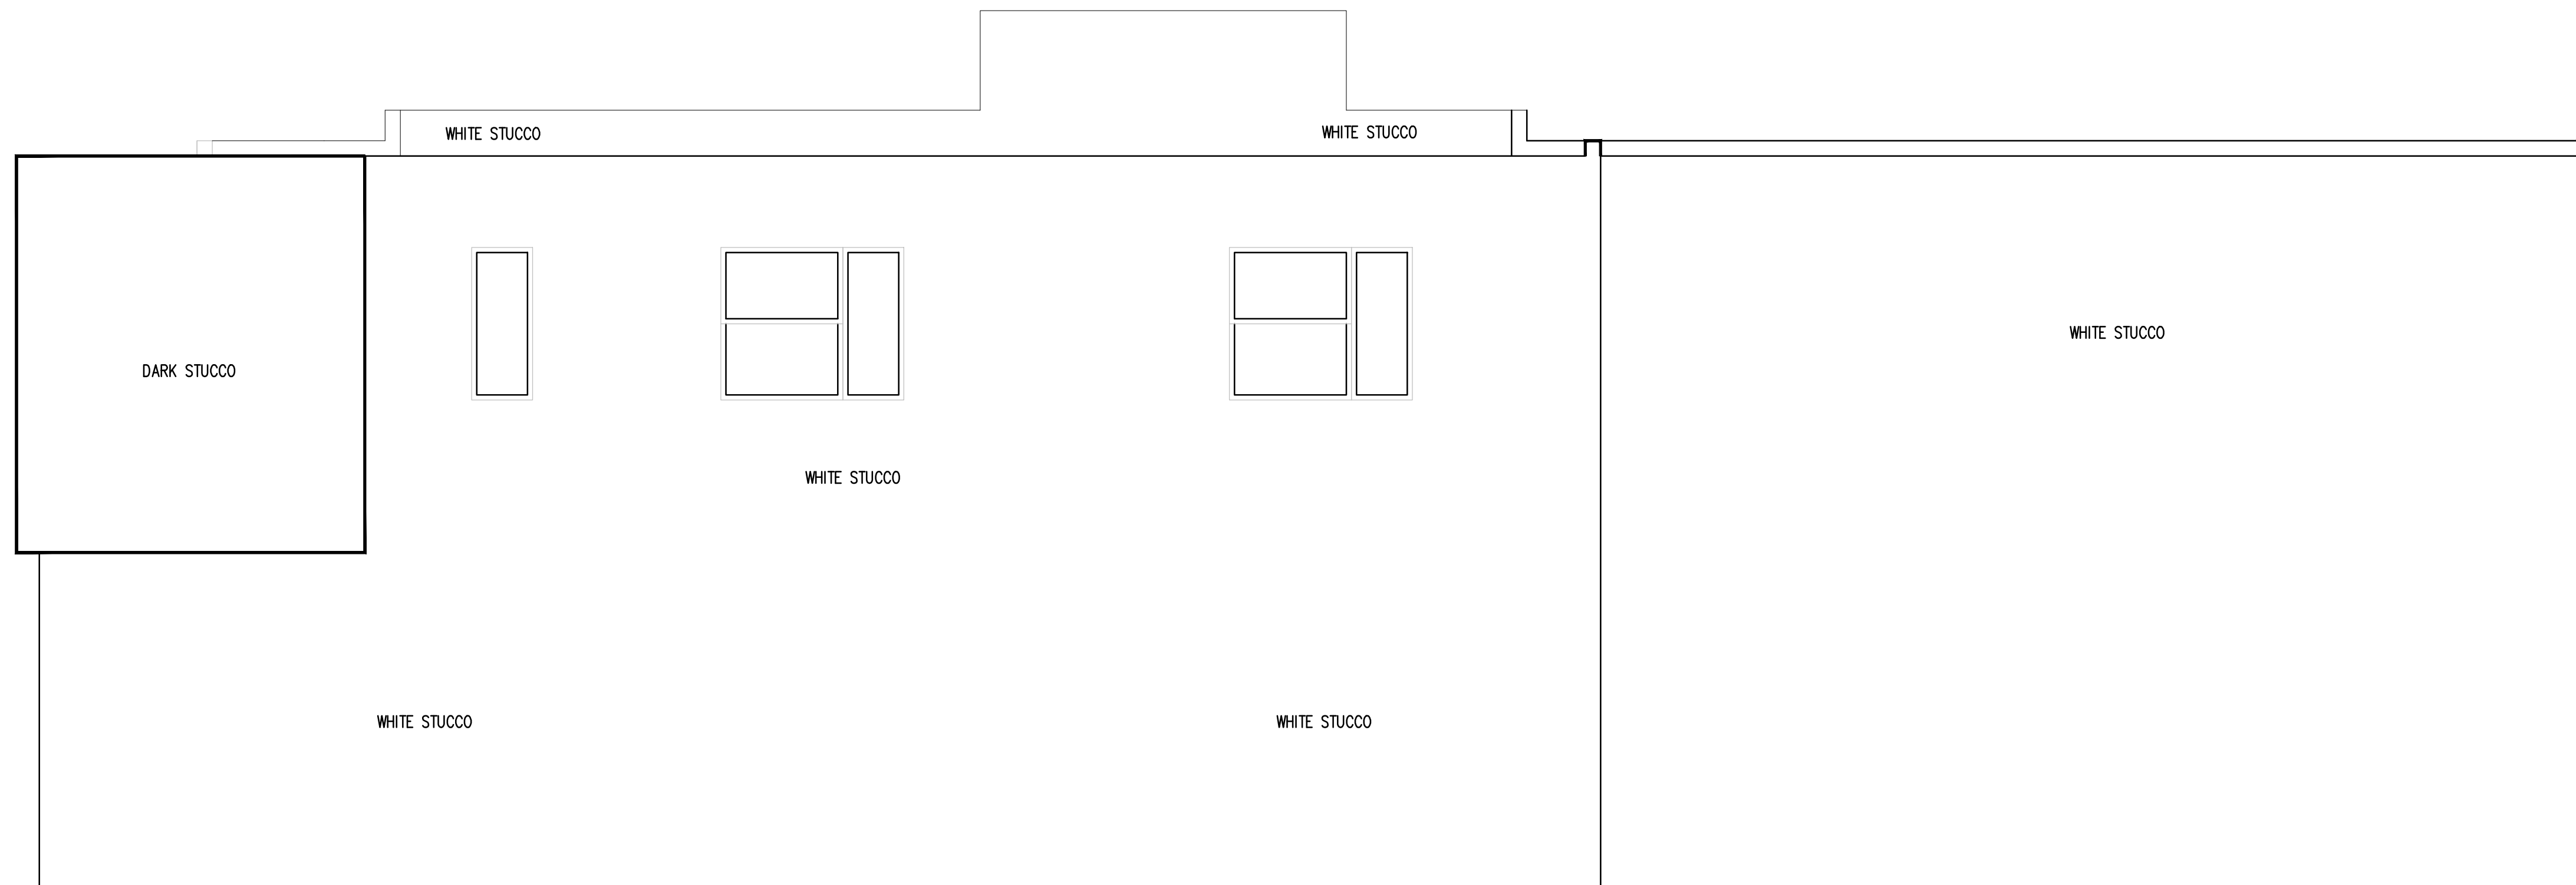

RIGHT SIDE ELEVATION

100% Masonry



LEFT SIDE ELEVATION

100% Masonry