


Master legend	
	Property Line
	Center Lines
	Alignment
	Dimensions
	Existing Trees
	Gravel
	Lawn
	Mulch

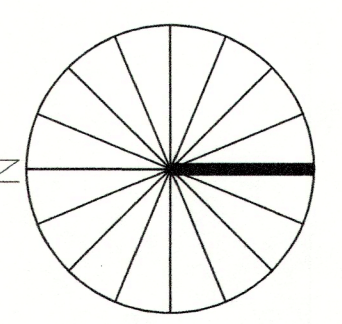

ROWLEN PROPERTY
 10803 BEINHORN ROAD
 HOUSTON, TX 77024

LANSON B. JONES & CO.
 INCORPORATED
 375 JUILY B&O DR.
 HOUSTON, TX, 77098
 PHONE: (713) 667-0709


OWNERSHIP AND USE OF DOCUMENTS RESTRICTED
 This document is the property of Lanson B. Jones & Co. and is not to be reproduced, copied, or distributed in any form without the written consent of Lanson B. Jones & Co. The information contained herein is for the use of the client only and is not to be used for any other purpose. Lanson B. Jones & Co. is not responsible for any errors or omissions in this document. THE CLIENT THE PROJECT COORDINATOR AND CONTRACTOR SHALL BE RESPONSIBLE FOR VERIFYING ALL INFORMATION AND DATA PROVIDED TO LANSON B. JONES & CO. INCLUDING BUT NOT LIMITED TO ANY WARRANTIES, AND/OR FITNESS FOR A PARTICULAR PURPOSE.



Scale:
 1/8" = 1'-0"

ID	DATE	DESCRIPTION
1	04/18/24	Conceptual Design

CONCEPTUAL DESIGN
 Sheet No.
 1 of 1

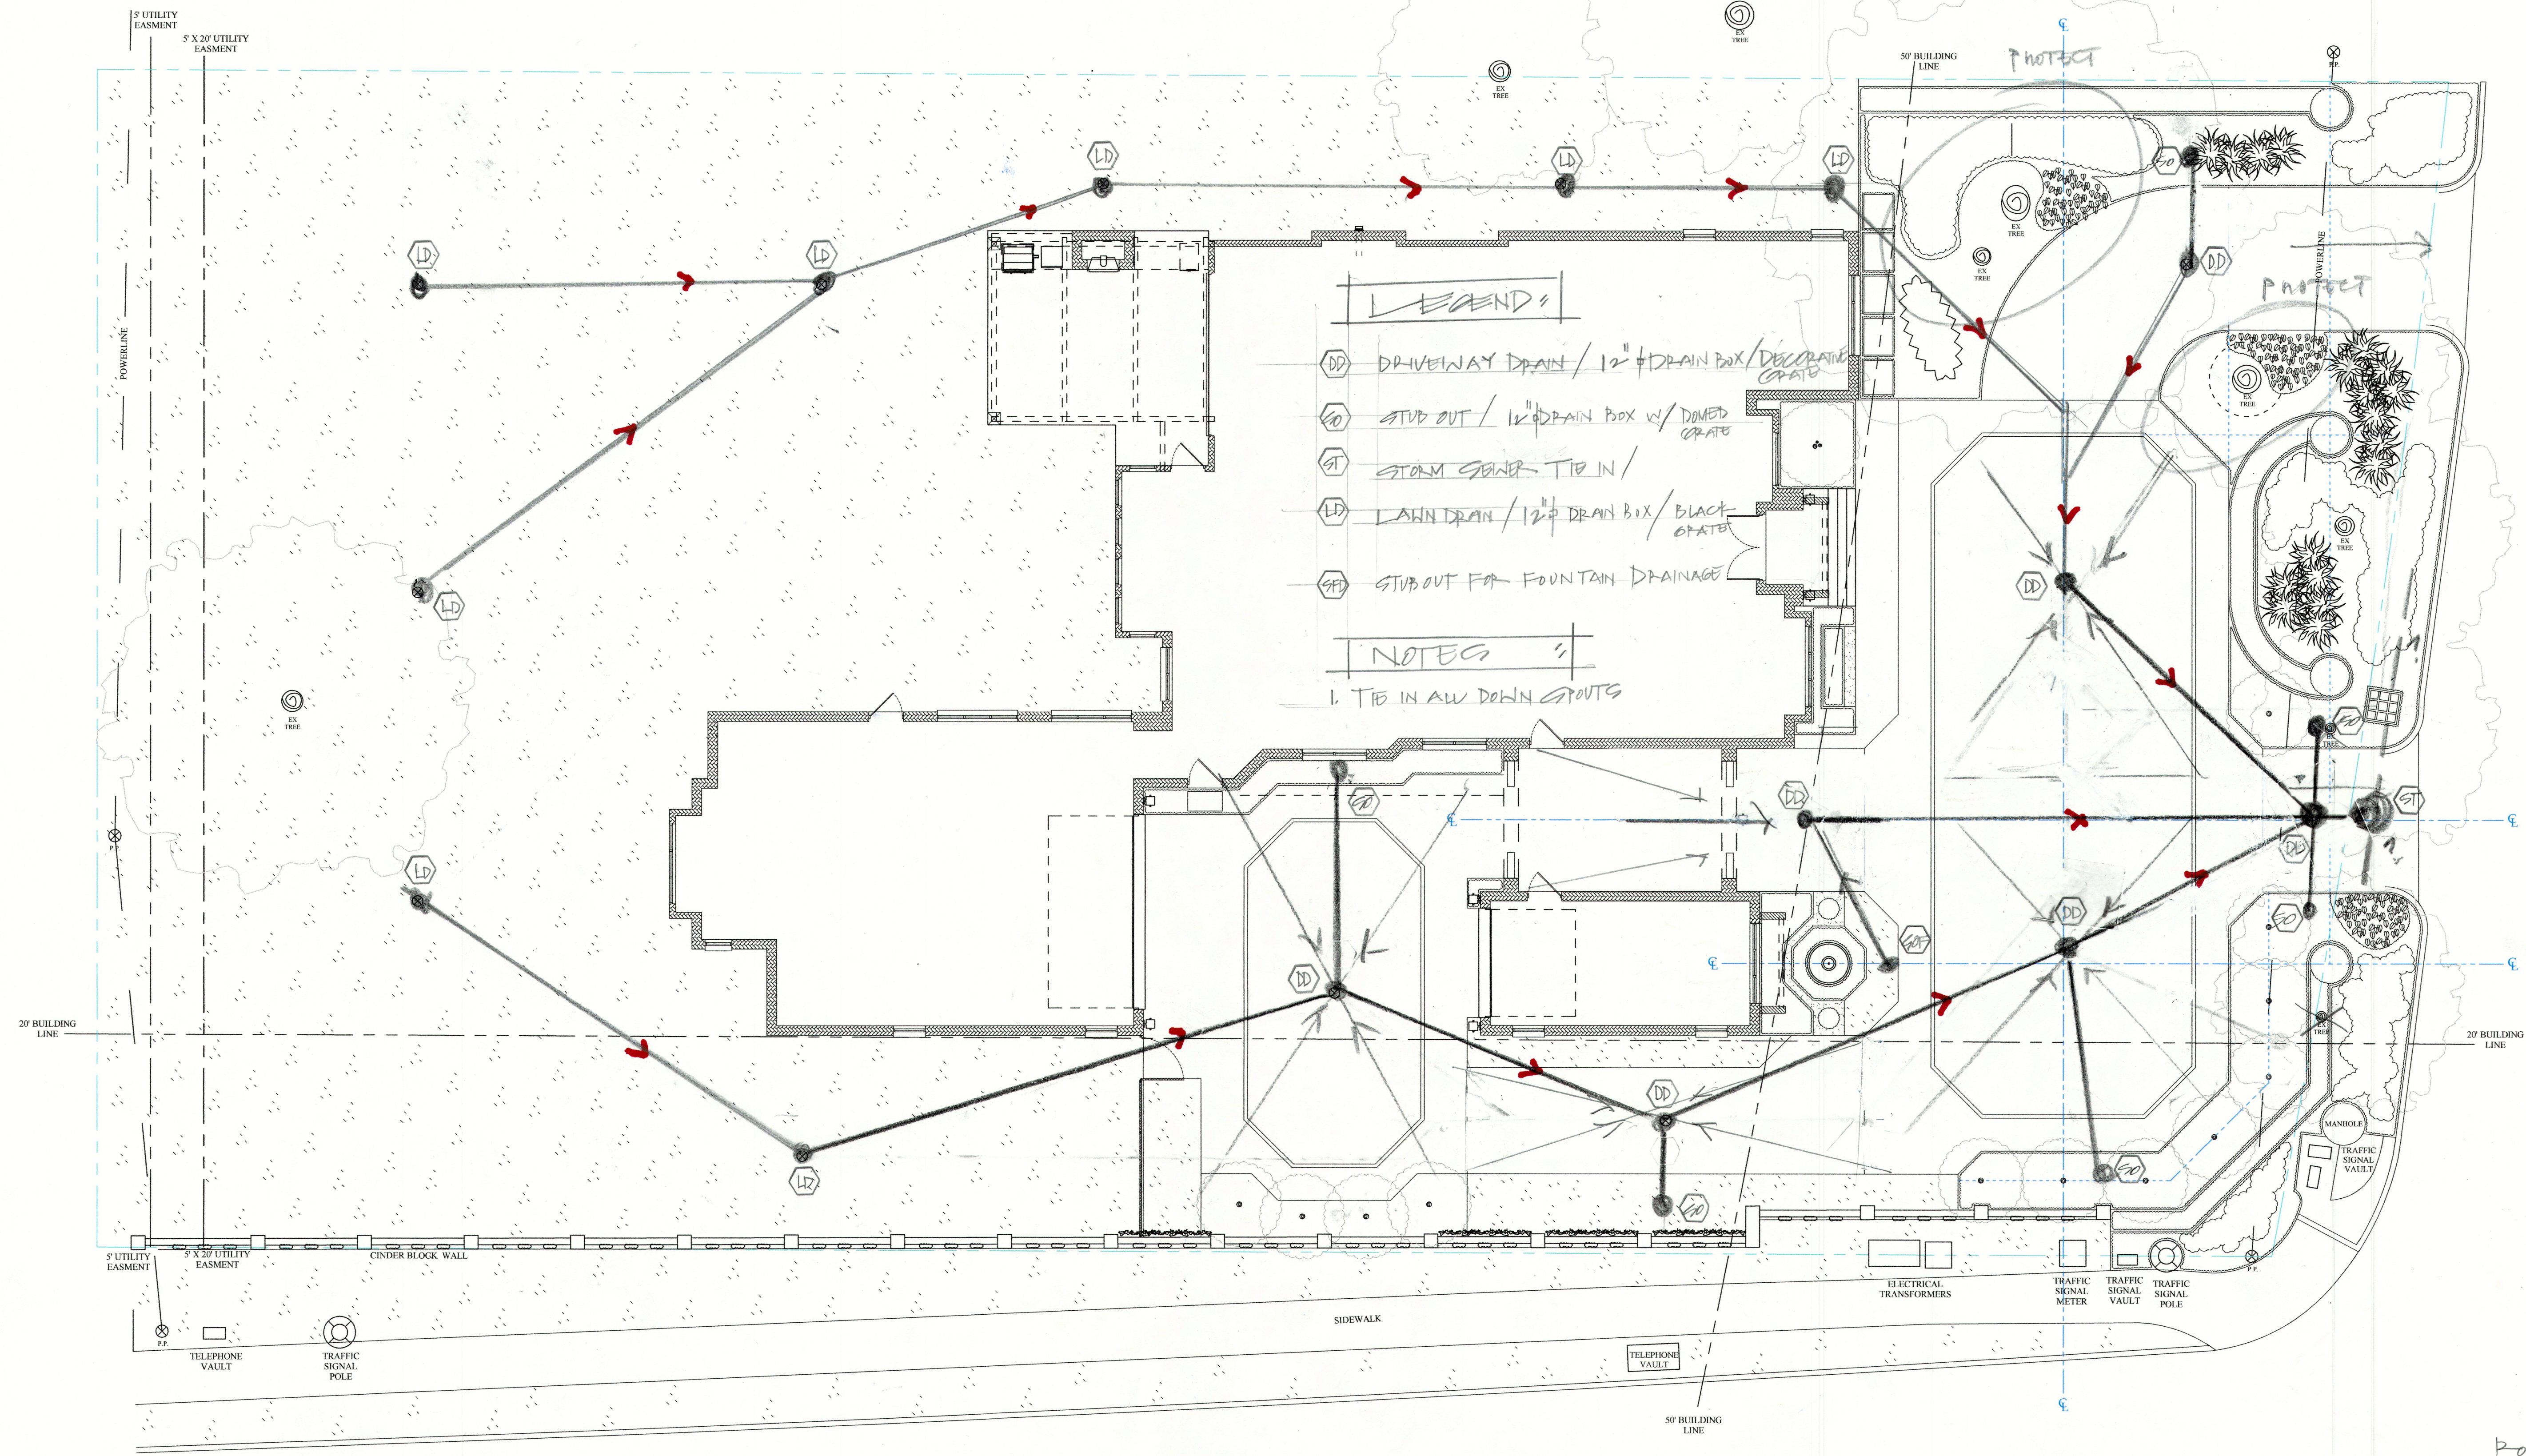

LEGEND:

- DD DRIVEWAY DRAIN / 12" DRAIN BOX / DECORATIVE GRATE
- LD LAWN DRAIN / 12" DRAIN BOX W/ DOMED GRATE
- ST STORM SEWER TIE IN /
- SFD STUB OUT FOR FOUNTAIN DRAINAGE

NOTES:

- TIE IN ALL DOWN SPOUTS

ROUGH DRAINAGE
 4.23.24