
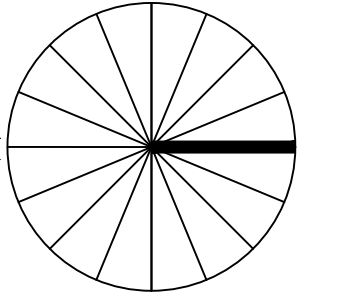


Master legend	
	Property Line
	Center Lines
	Alignment
	Dimensions
	Existing Trees
	Gravel
	Turfgrass
	Steel Edging (3/16" Black)

Planting & Site Work Legend	
	Monkey Grass Groundcover
	Asian Jasmine
	Monroe White Liriope Groundcover (option)
	Eagleston Holly Tree
	'Bloodgood' Japanese Maple Tree
	Cherry Laurel
	Boxwood Sphere
	Dwarf Yaupon Hedge
	White Azalea
	Tabor Azalea
	Dwarf Burford Holly
	Spirea (flowering shrub)
	Japanese Yew Hedge
	Holly Fern
	Blue Louisiana Iris

Planting & Site Work Legend Continued	
	Agapanthus
	Med. Plum Delight (type TBD)
	Boston Ivy
	Select Crowned Color
	Zoysia Lawn
	Select Bulbs
	Rain Lily
	Decorative Gravel (TBS)

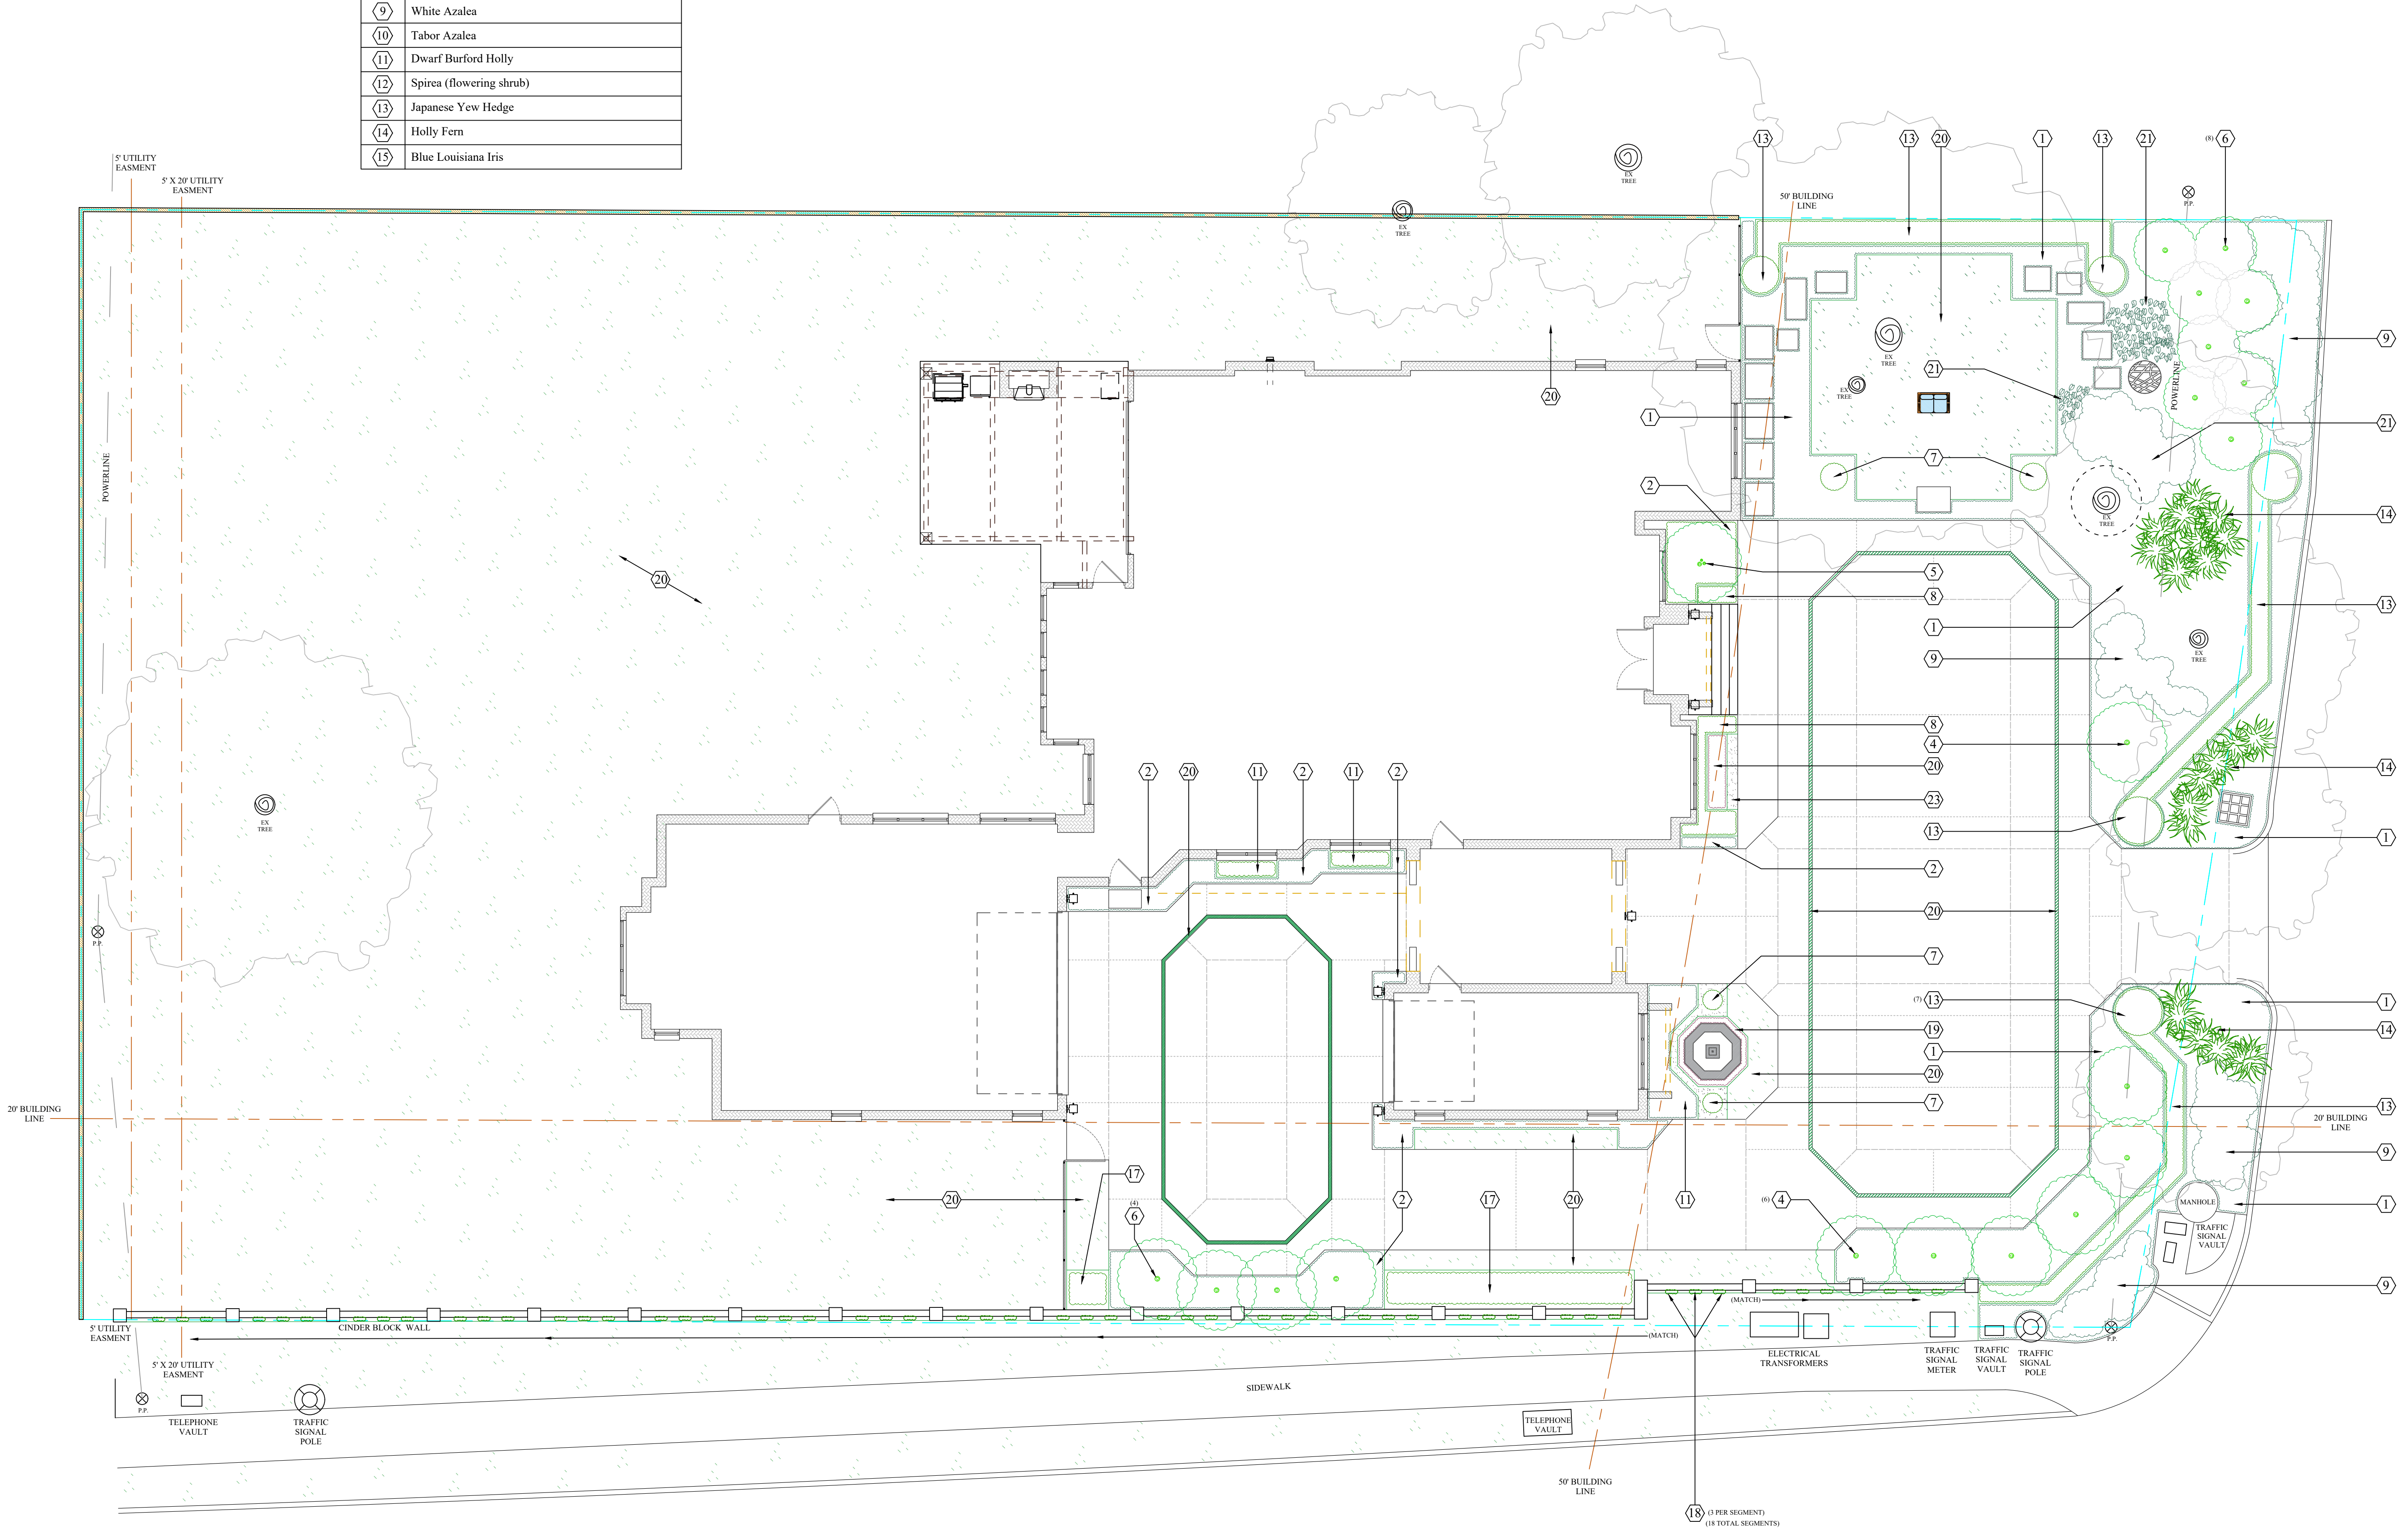

ROWLEN PROPERTY
 10803 BEINHORN ROAD
 HOUSTON, TX 77024

LANSON B. JONES & CO.
 INCORPORATED
 375 JULY BLDG. DR.
 HOUSTON, TX, 77098
 PHONE: (713) 667-0709

OWNERSHIP AND USE OF DOCUMENTS RESTRICTED
 These plans, drawings, and specifications are proprietary documents and are the property of Lanson B. Jones & Co., Inc. and are not to be used, copied, or reproduced in any form without the written permission of Lanson B. Jones & Co., Inc. All rights are reserved. The user of these documents shall be deemed to have accepted the terms and conditions of the license of use set forth herein. Lanson B. Jones & Co., Inc. does not warrant the accuracy or completeness of the information contained herein. THE USER OF THESE DOCUMENTS AND CONTRACTS SHALL BE RESPONSIBLE FOR OBTAINING ALL NECESSARY PERMITS AND APPROVALS FROM ALL APPLICABLE AGENCIES AND AUTHORITIES. LANSON B. JONES & CO., INC. DOES NOT WARRANT THE ACCURACY OF ANY INFORMATION PROVIDED HEREIN FOR ANY PARTICULAR PROJECT.

NOT FOR CONSTRUCTION

Scale:
 1/8" = 1'-0"

ID	DATE	DESCRIPTION
1	05/08/24	Planting Plan
2	05/31/24	Layout Update

PLANTING & SITE WORK PLAN
 Sheet No.
 7 of 10