

DATE 10/04/2023

NAME _____

ADDRESS 435 Silver Creek Cir Richmond Tx 77406

TEL _____

EMAIL _____

EXT 14

INT _____

TOTAL 14

BREAK OUTS _____



GUATEX FOUNDATION & STRUCTURAL SOLUTIONS LLC

www.guatexfoundationsolutionstx.com
pro95guatex@gmail.com OFFICE: 281-571-6784
13425 Peoria St. Houston, Tx. 77015

COMMERCIAL
 RESIDENTIAL


- FOUNDATION
- LEVELING
- HOUSE RAISING
- SLAB
- PIER & BEAM
- BLOCK & BASE
- FRENCH DRAINAGE
- ROOT BARRIER
- PLUMBING

LEGEND

- EXTERIOR PIERS
- INTERIOR PIERS
- WALL CRACKS
- (A/C) A/C UNIT
- G** GAS LINE
- UNSQUARE DOOR
- SLOPE

scope of work: Install (pressure) pier type system at the house as indicate in the drawing, to level, correct elevations variance throughout the house and stabilize the structure

**Total Cost \$ 4,200.00
Lifetime Warranty**

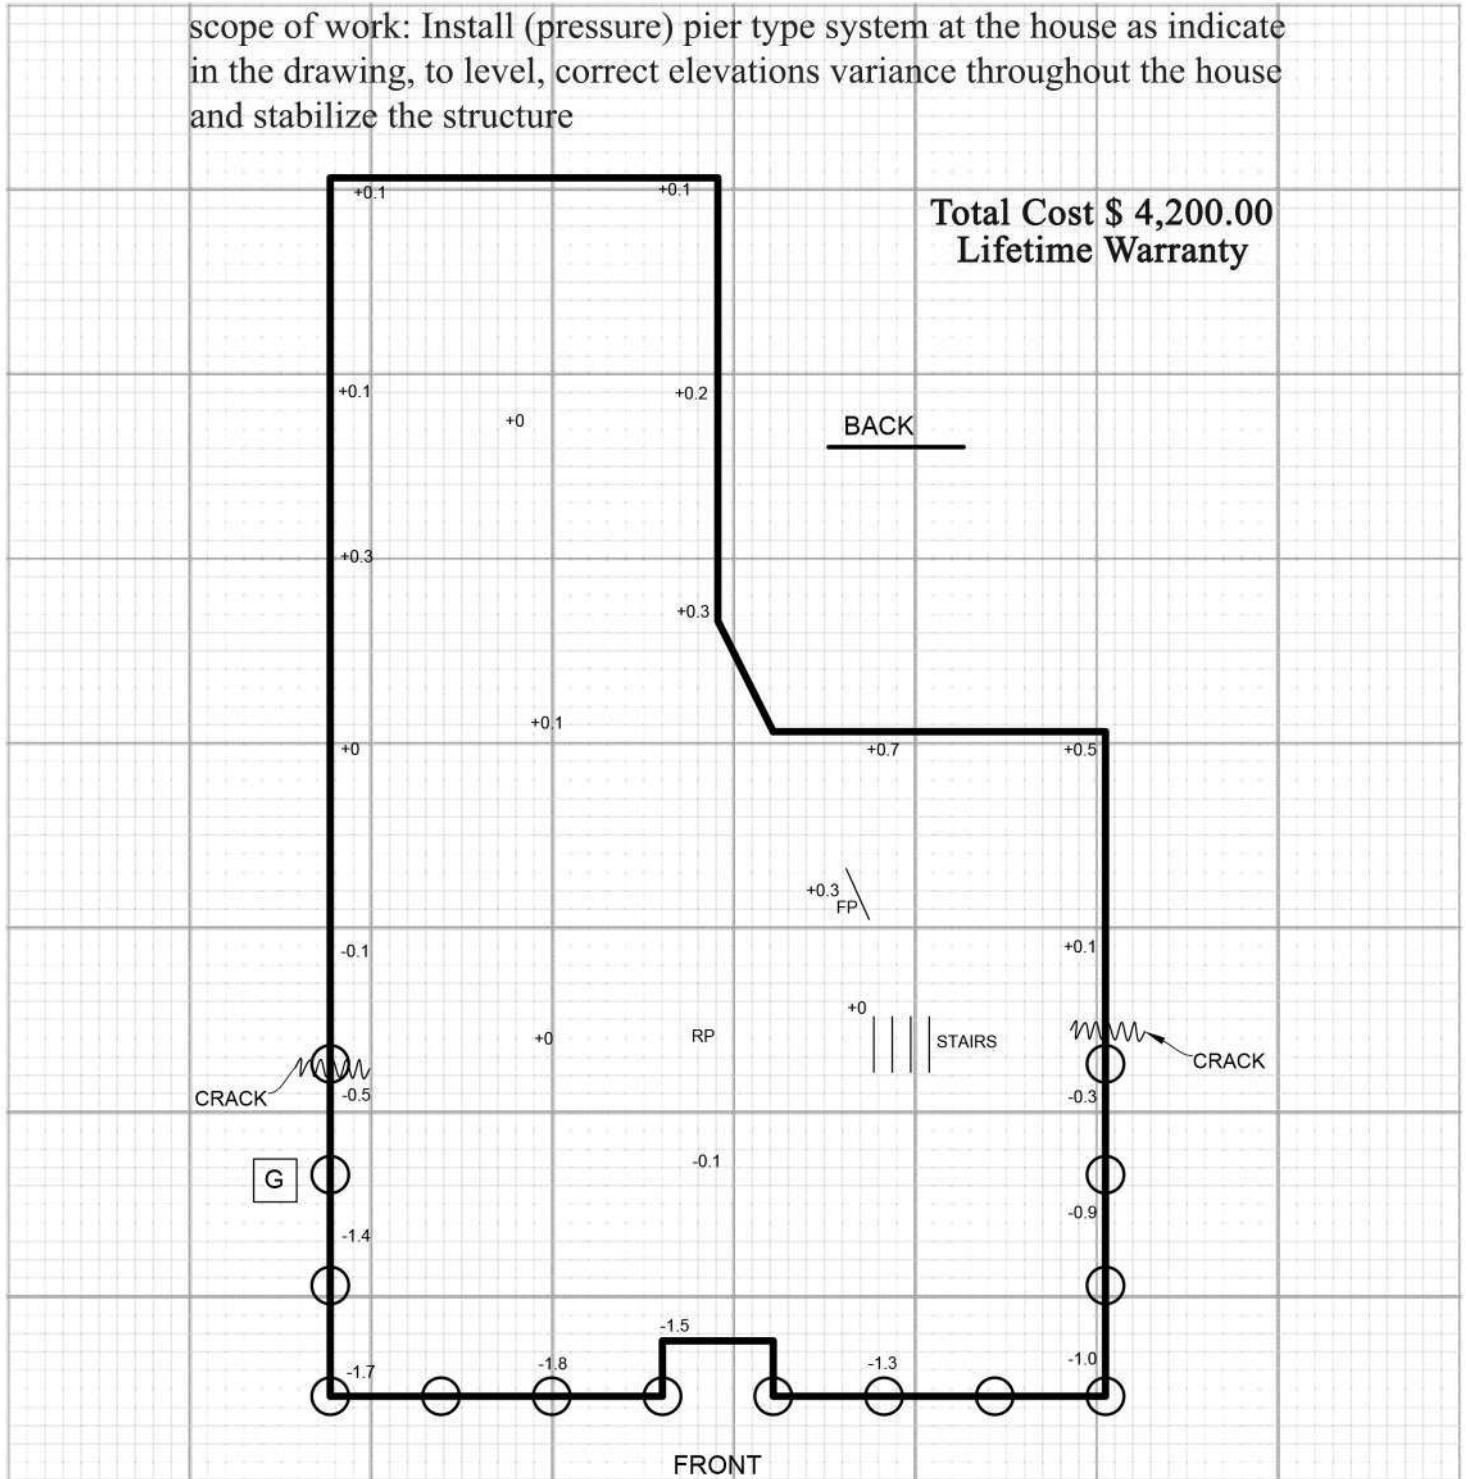

INTERIOR PIERS TO SUPPORT AT BEAMS OR USE 4"X4"X1/4"X16" LG ANGLE STEEL BEARIN
INTERIOR PIERS NOT PLACED UNDER LOAD BEARING WALLS TO BEAR AT LEAST 1' FROM BREAKOUT

