


City Ordinance #1106

Deed Rest. O.R. 730/46

University Title Co.
GF #00030316

MACARTHUR SURVEYS INC.
P. O. BOX 4592
BRYAN TEXAS 77805
(979) 775-8609

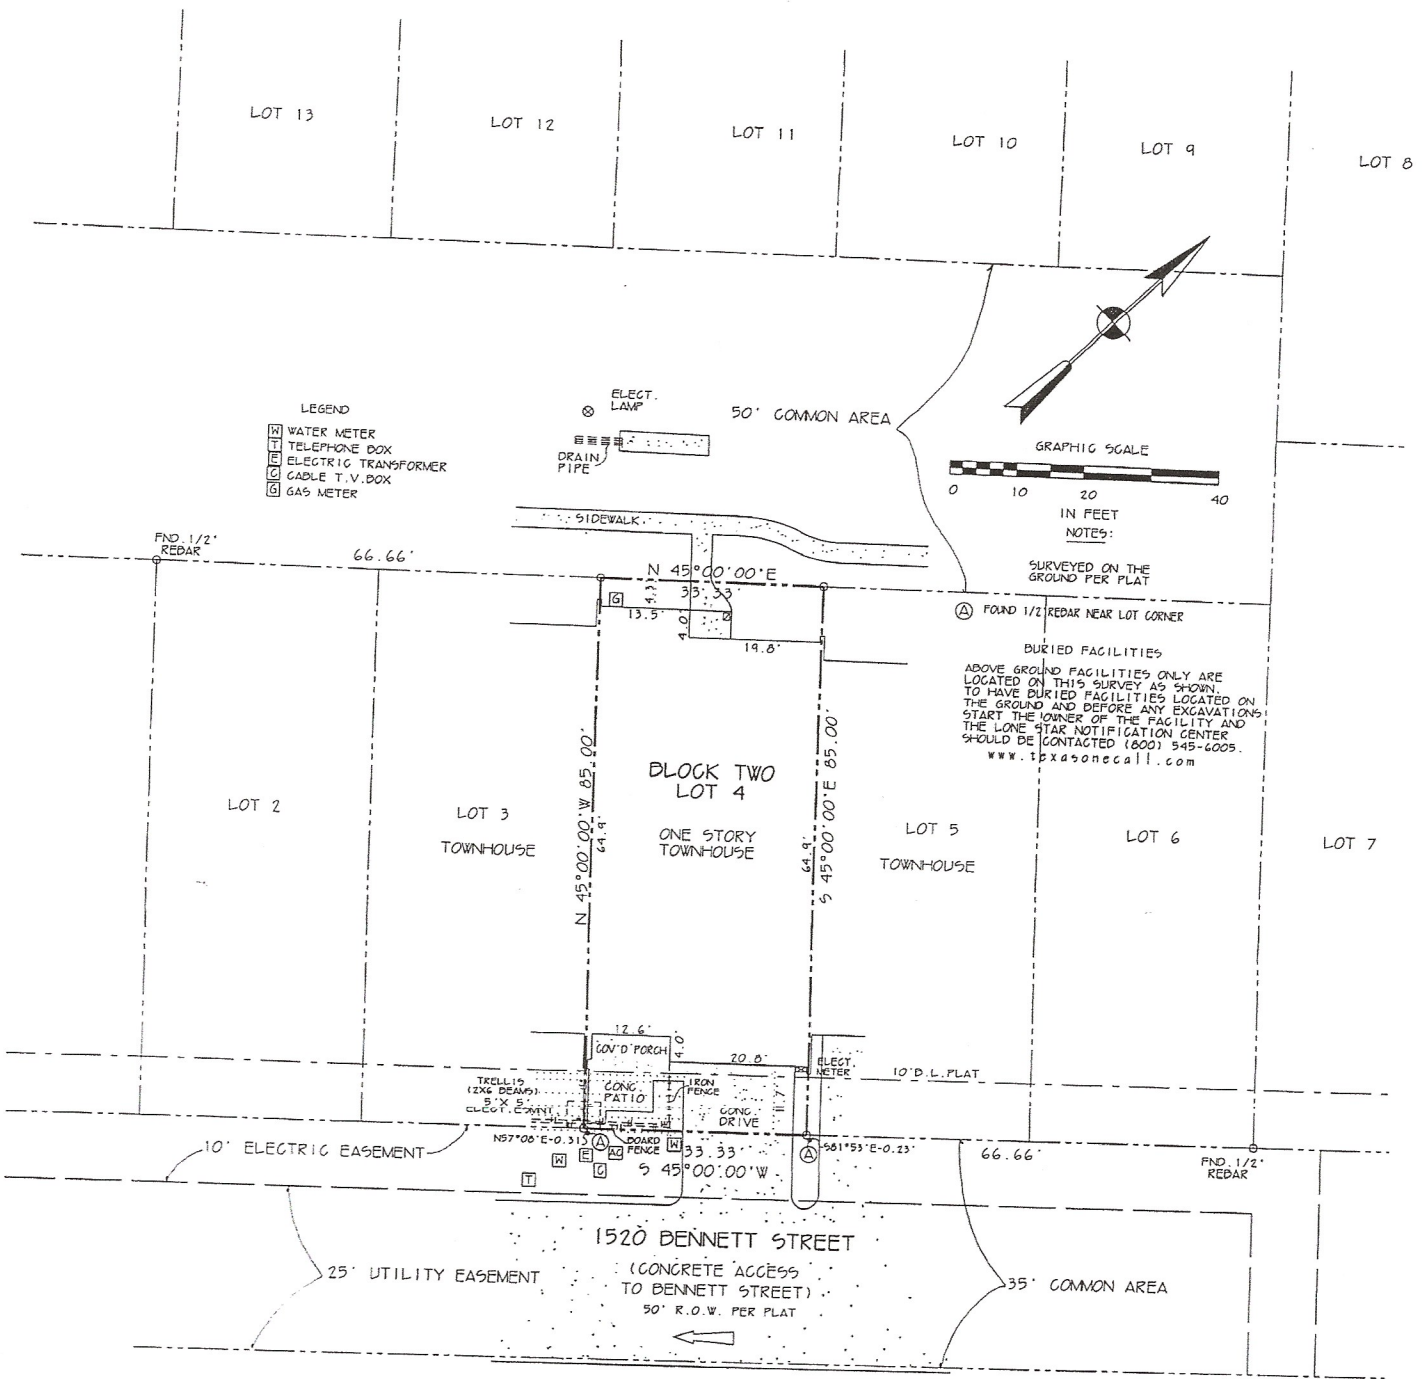

Lot Four (4), Block Two (2), THE CLOISTERS PHASE TWO, City of Bryan, according to the plat recorded in Volume 597, page 857, Deed Records of Brazos County, Texas.

I, James W. MacArthur, Registered Professional Land Surveyor, No. 2089, do hereby certify that this plat correctly represents a Survey made by me or under my direction, on the ground, January 25, 2003.

This plat was prepared for the purpose of Title Survey for McGilvray. #03-3179

There are no visible or apparent intrusions other than those shown hereon.

Based on the information scaled from the FEMA map dated July 2, 1992, Panel No. 48041C0141 C, this property does not lie within a designated 100-year flood area

