


Mary Jo Lagoski

QUALITY LAND SERVICES, INC.

Surveying and Drafting
P.O. Box 9875 Kingwood, Texas 77325-5875
(713) 540-3837

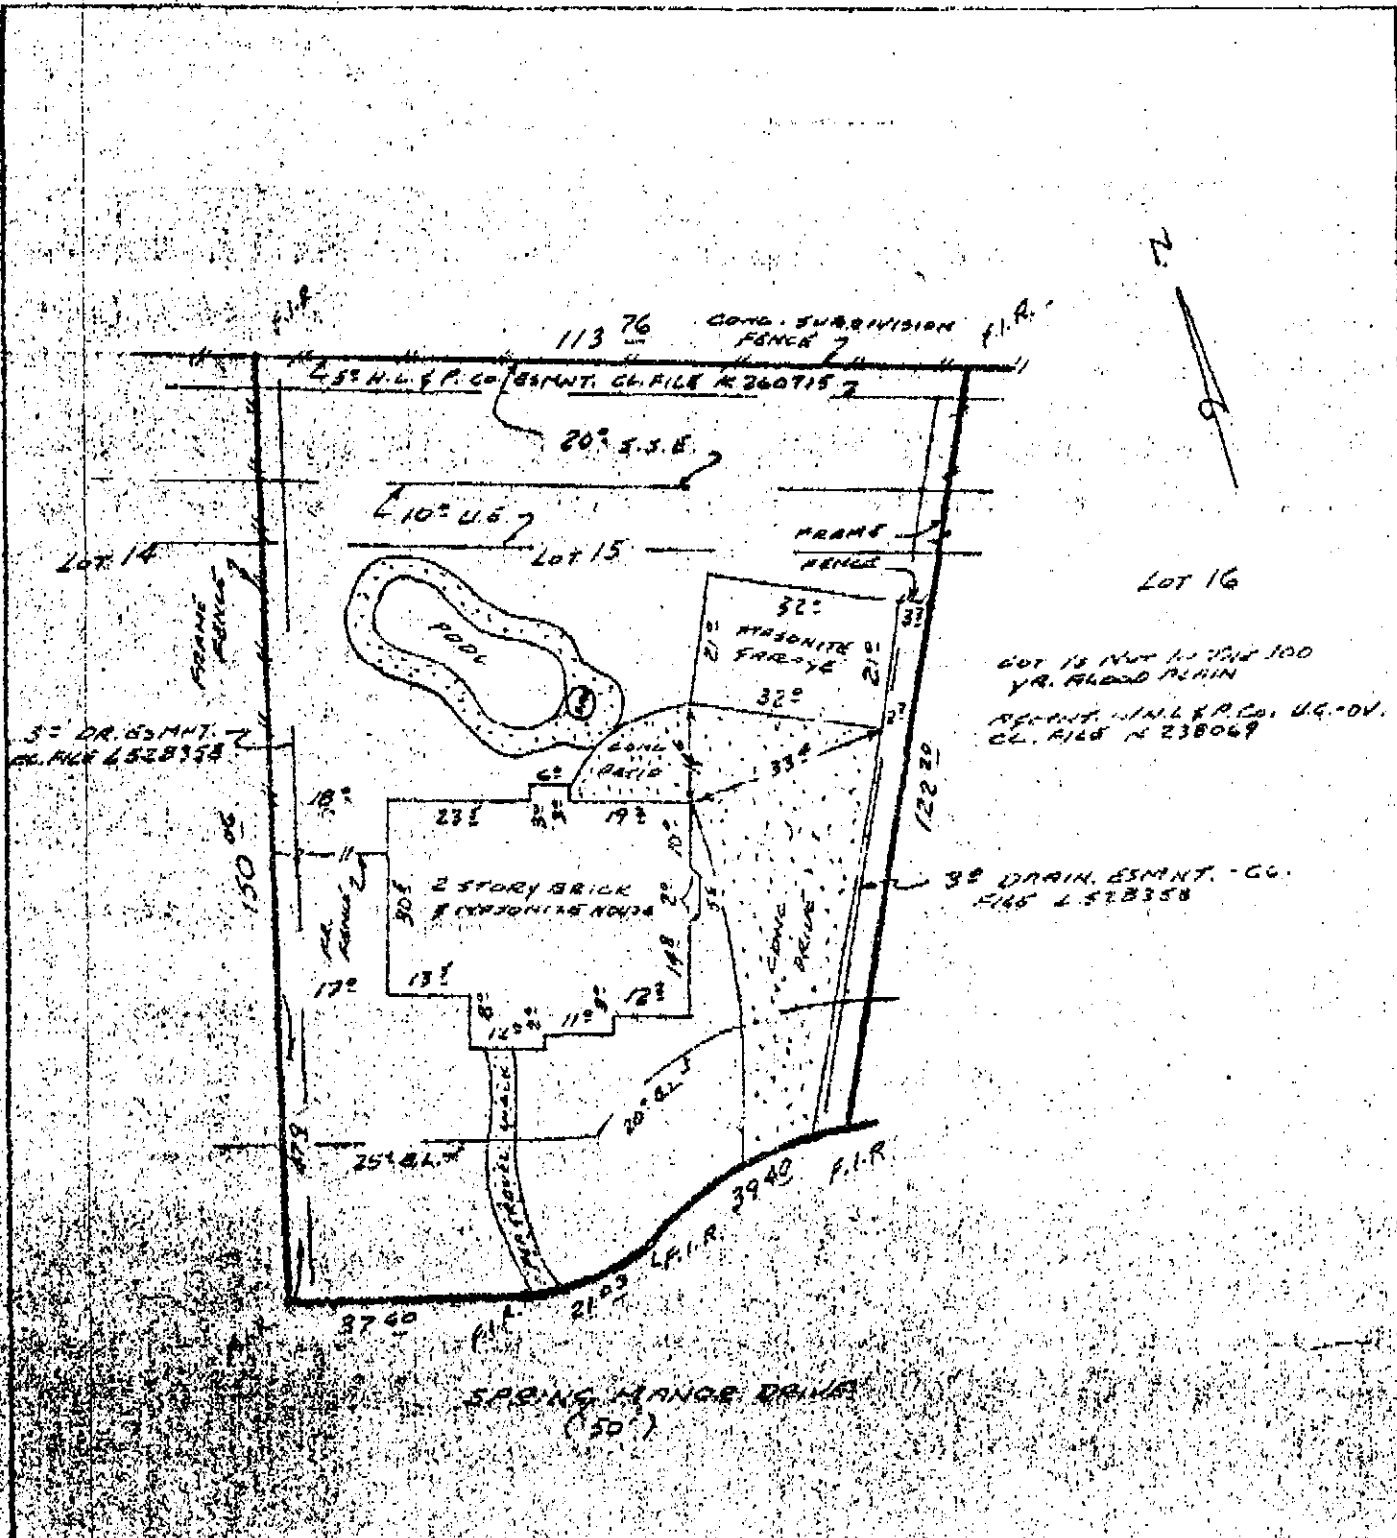


SURVEY
LOT 15 BLOCK 1
SAND CREEK VILLAGE, SECTION 5
AN ADDITION IN THE COUNTY OF HARRIS
SCALE: 1" = 30' DATE: 6-6-88

TO ALL PARTIES INTERESTED IN TITLE TO PREMISES SURVEYED:

I CERTIFY THAT THIS PLAT OF A LOT KNOWN AS 3427 SPRING RANGE DRAIN
 THE PROPERTY OF MICHAEL F. LAGOSKI SR., SHOWING ALL THE IMPROVEMENTS AS
 MARY JO LAGOSKI SURVEYED ON THE WHOLE & PARTS BEING LOT 15, BLOCK 1 OF SAND CREEK
 VILLAGE, SECTION 5, AN ADDITION IN THE COUNTY OF HARRIS, CORRECT
 MAP OF WHICH IS RECORDED IN VOLUME 337 PAGE 7 OF THE MAP RECORDS OF HARRIS
 COUNTY, TEXAS. THERE ARE NO ENCROACHMENTS ON THIS PROPERTY AT THE TIME OF THIS
 SURVEY AND ALL IMPROVEMENTS ARE WITHIN THE BOUNDARIES OF THIS PROPERTY.

CORNER STAKES SET AT THE TIME OF THIS SURVEY

REFERENCE # 612-E

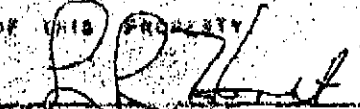
 LEON L. HORST
 PUBLIC SURVEYOR NO 3511
 HARRIS COUNTY, TEXAS
 1988