
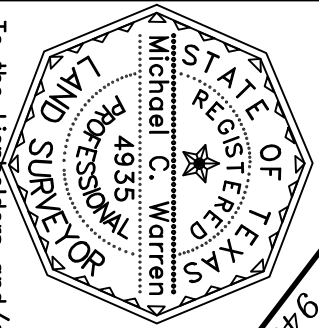


CAPE ROYALE ROYALE GREENS BLOCK 5

LAND TITLE SURVEY
FOR: KENNETH M. HUFFMAN
& THERESA B. HUFFMAN
161 NORTH FAIRWAY LOOP
COLDSRING TEXAS 77331

Lots Thirteen (13) and Fourteen (14),
Block Five (5), of CAPE ROYALE,
ROYALE GREENS SECTION,
a subdivision in San Jacinto County,
Texas, as shown by the map or plat
thereof recorded in Volume 115,
Page 265, of the Deed Records of
San Jacinto County, Texas.

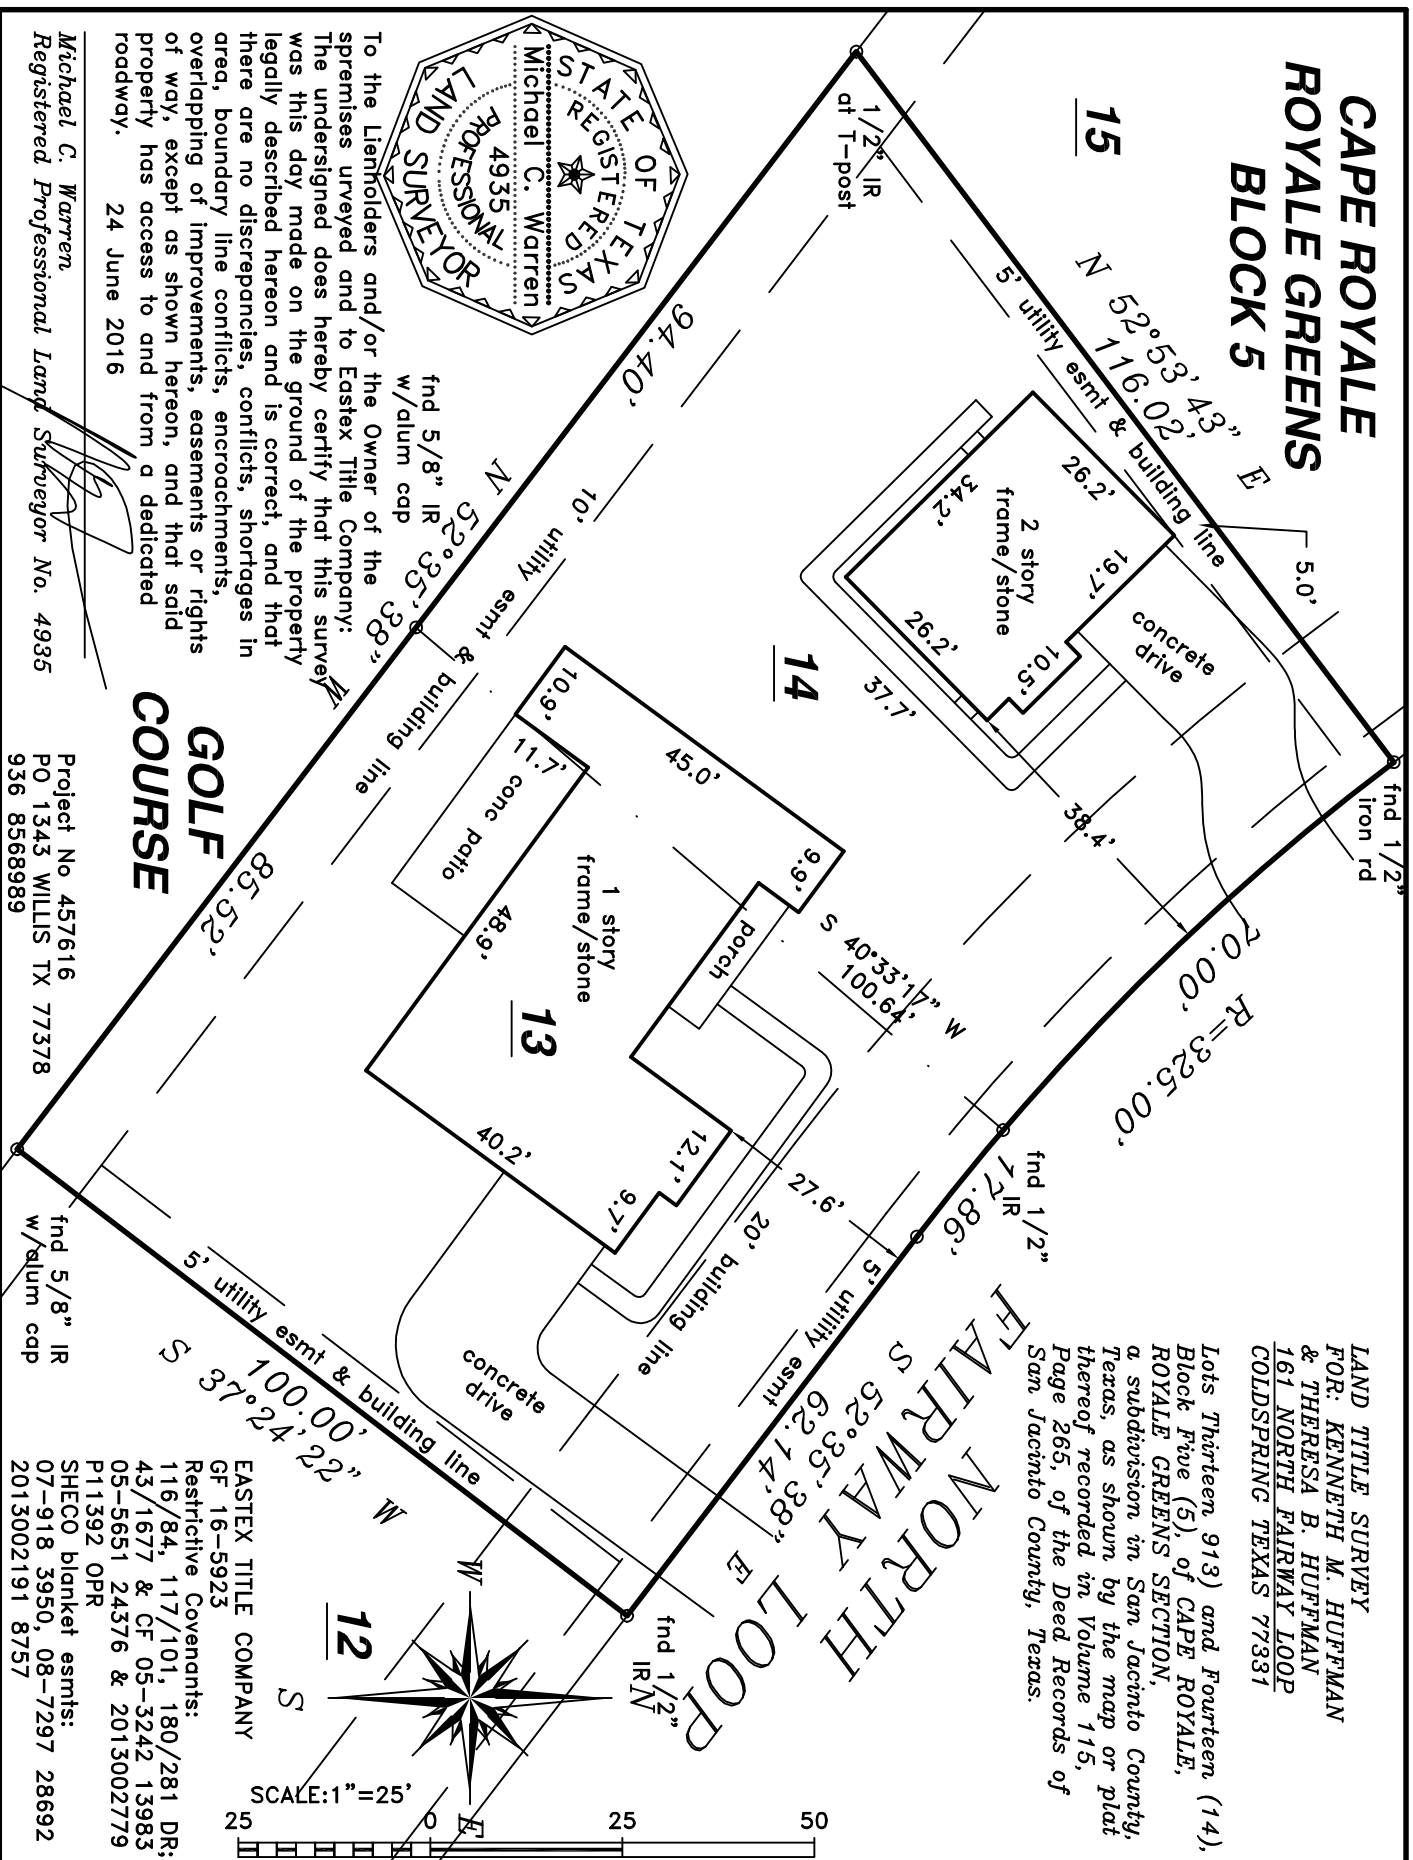

To the Lienholders and/or the Owner of the premisesurveyed and to Eastex Title Company: The undersigned does hereby certify that this survey was this day made on the ground of the property legally described hereon and is correct, and that there are no discrepancies, conflicts, shortages in area, boundary line conflicts, encroachments, overlapping of improvements, easements or rights of way, except as shown hereon, and that said property has access to and from a dedicated roadway.

24 June 2016

Michael C. Warren
Registered Professional Land Surveyor No. 4935

GOLF COURSE

Project No 457616
PO 1343 WILLIS TX 77378
936 8568989

Eastex Title Company
GF 16-5923
Restrictive Covenants:
116/84, 117/101, 180/281 DR,
43/1677 & CF 05-3242 13983
05-5651 24376 & 2013002779
P11392 OPR
SHECO blanket esmts:
07-918 3950, 08-7297 28692
2013002191 8757