



DETAIL

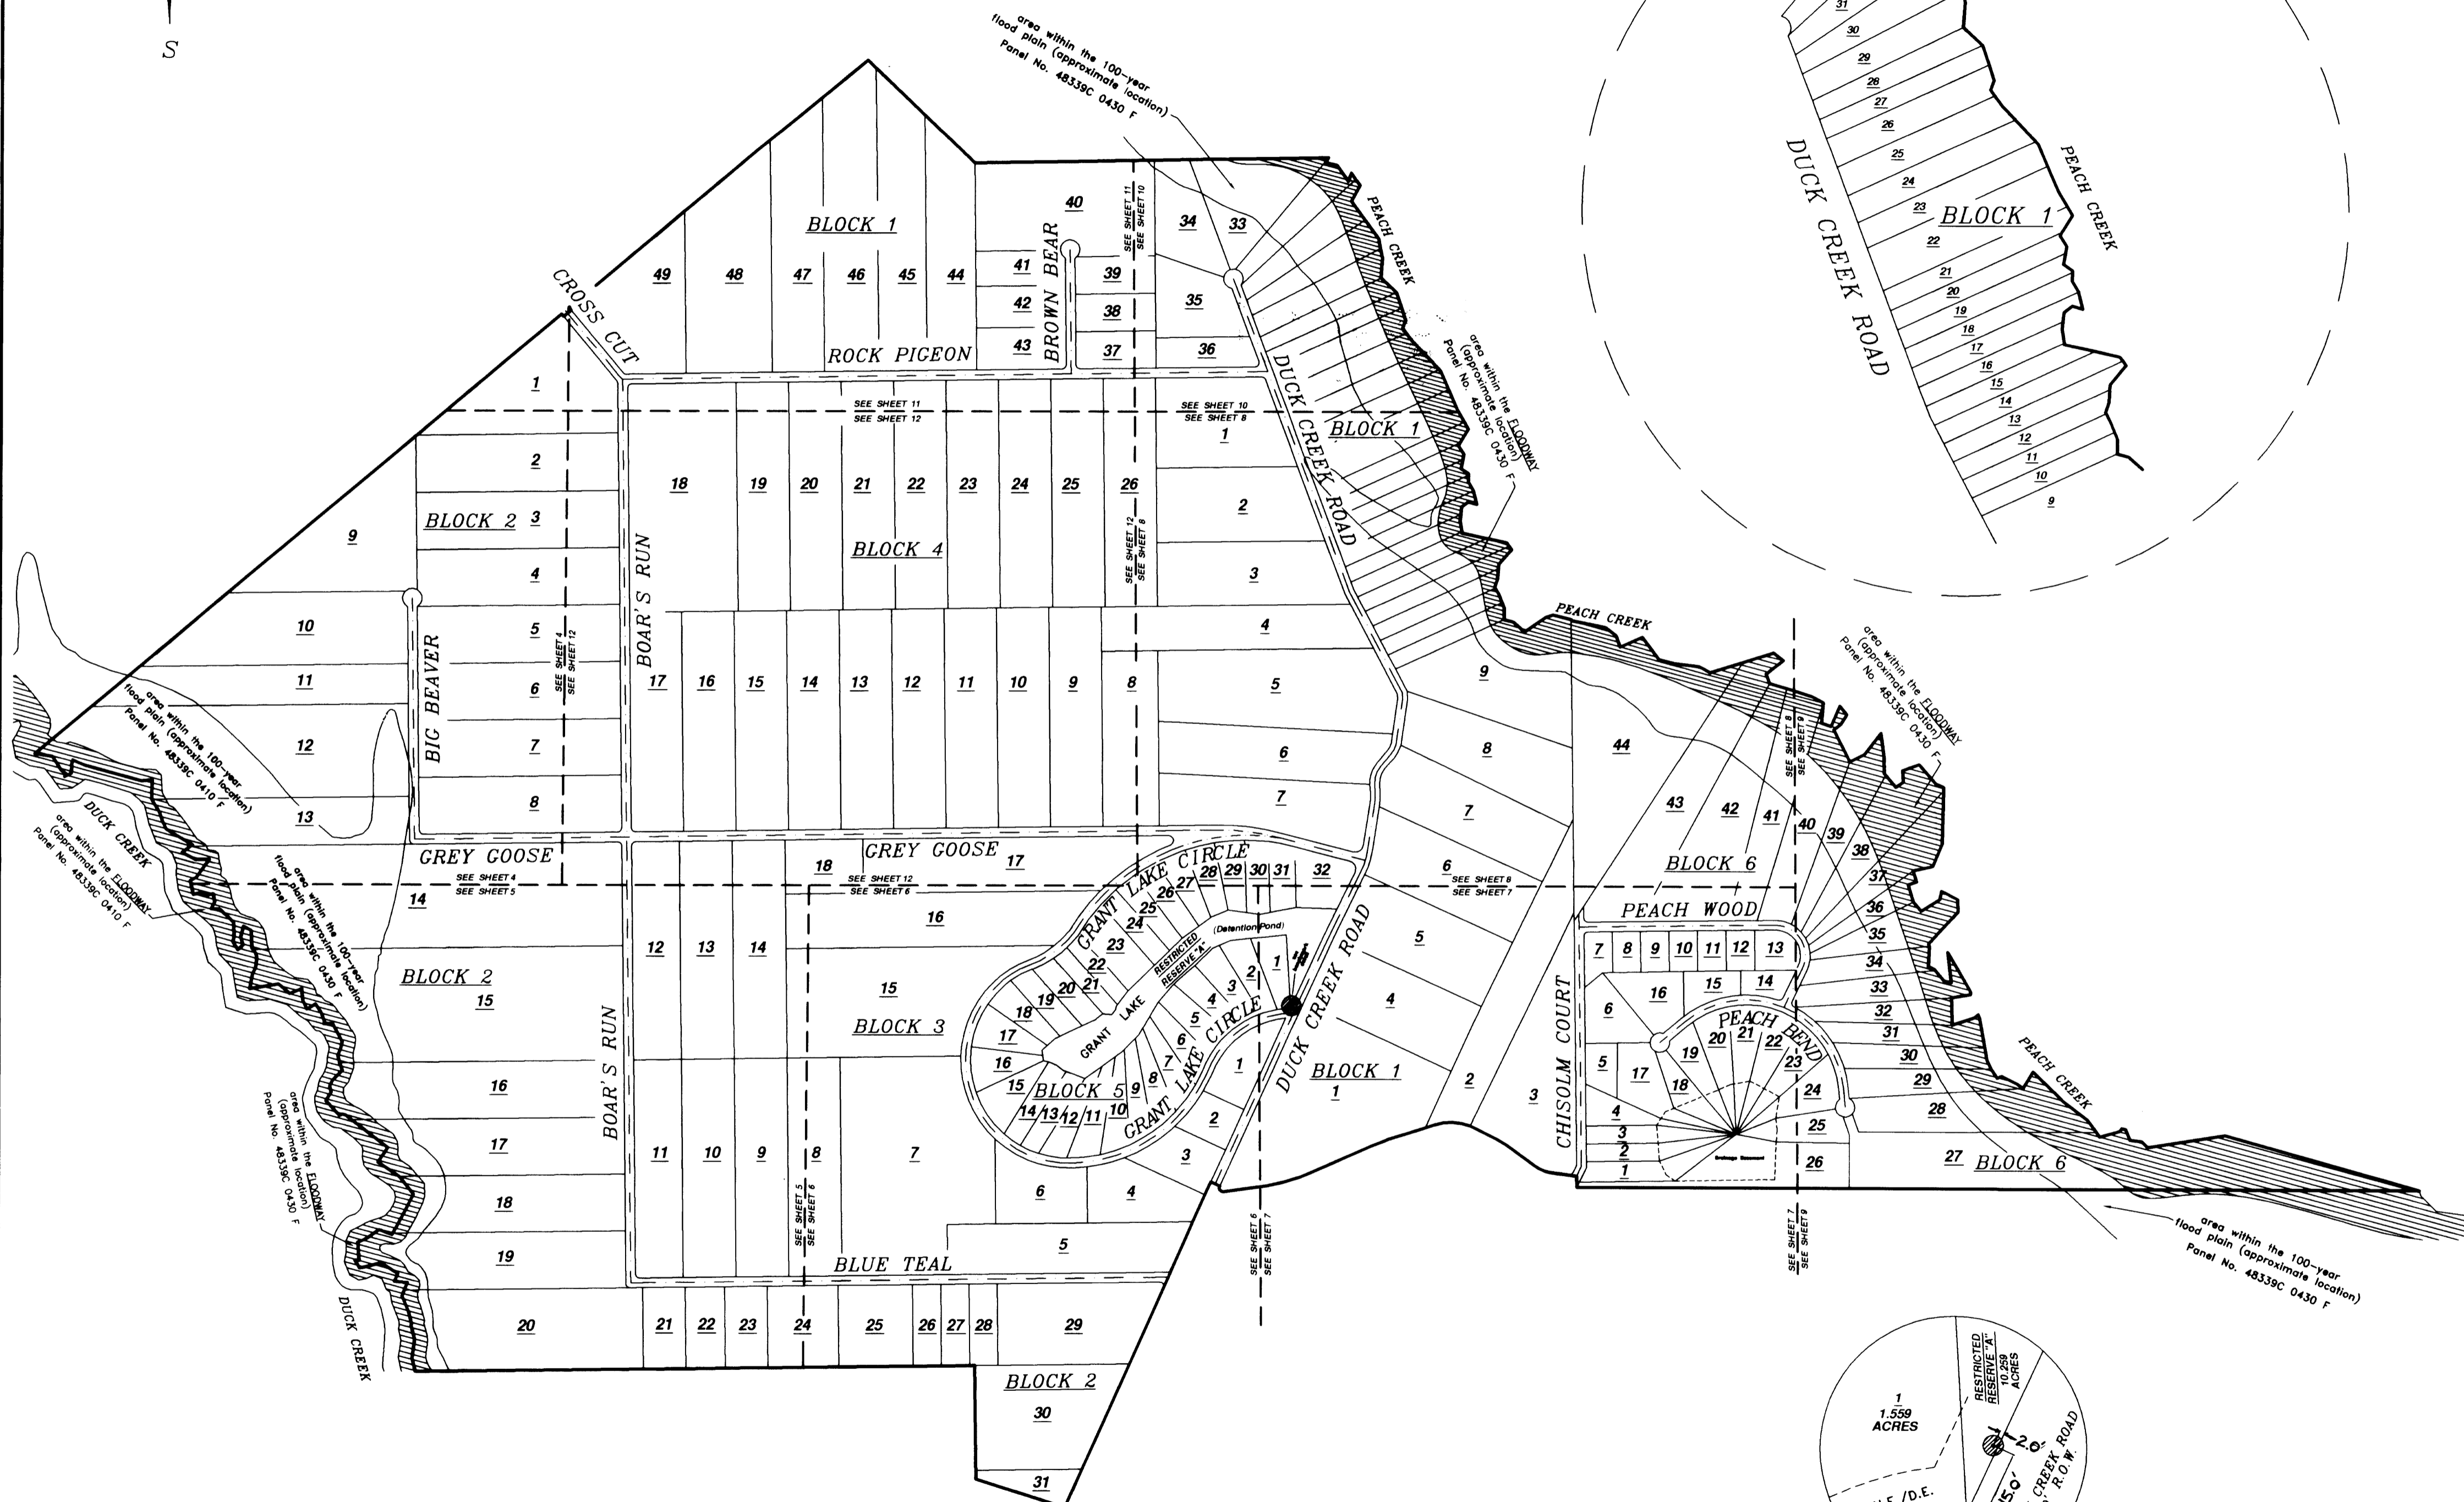

PEACH CREEK PLANTATION SECTION TWO

200 LOTS 1 RESTRICTED RESERVE 6 BLOCKS
 A SUBDIVISION OF 1364.970 ACRES OF LAND BEING A PORTION OF A 3,734.103 ACRE TRACT
 WITH 8.468 ACRES DEDICATED FOR R.O.W. PURPOSES
 AS RECORDED UNDER CLERK'S FILE NO. 2006-091547 LOCATED IN THE PETER WHITAKER SURVEY, A- 598,
 AND THE ELIJAH VOTAW SURVEY, A - 584, MONTGOMERY COUNTY, TEXAS,
 MONTGOMERY COUNTY, TEXAS

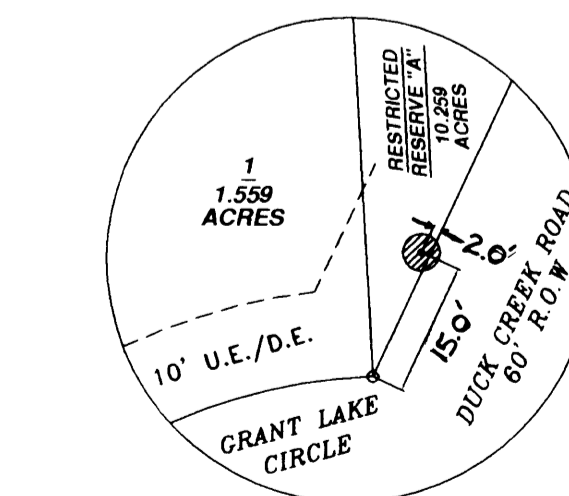

-BENCH MARK-
 3" BRASS DISK SET IN CONCRETE COLUMN
 6" IN DIAMETER, THREE FEET DEEP AND BURIED
 FLUSH WITH NATURAL GROUND
 STAMPED: PEACH CREEK, SEC 2
 ELEVATION: 194.0

File # 2008-081644

Cal Z Sheet 1322

THE STATE OF TEXAS
COUNTY OF MONTGOMERY

We, PEACH CREEK PLANTATION,LTD.Thomas E. Aikin (Managing Partner),owner of the property subdivided on the above and foregoing map of Peach Creek Plantation, Section Two, do hereby make subdivision of said property, according to the lines, streets, lots, alleys, parks, building lines, and easements shown thereon forever; and designate said subdivision as Peach Creek Plantation, Section Two, located in the Peter Whitaker Survey, A-598, and the Elijah Votaw Survey, A-584, Montgomery County, Texas; and dedicate to the public use, as such, the streets, alleys, parks, and easements shown thereon forever; and do hereby waive any claims for damages occasioned by the establishing of grades as approved for the streets and alleys dedicated, or occasioned by the alteration of the surface of any portion of streets or alleys to conform to such grades; and do hereby bind ourselves, our heirs and assigns to warrant and forever defend the title to the land so dedicated.

This is to certify that I, Thomas E. Aikin, Managing Partner of PEACH CREEK PLANTATION,LTD., owner of the property subdivided in the above and foregoing map of Peach Creek Plantation, Section Two, have complied with or will comply with all regulations heretofore on file with the Montgomery County Engineer and adopted by the Commissioners' Court of Montgomery County.

There is also dedicated for utilities an unobstructed aerial easement five (5) feet wide from a plane twenty (20) feet above the ground upward, located adjacent to all easements shown hereon.

Further we, do hereby dedicate forever to the public a strip of land a minimum of fifteen (15) feet wide on each side of the center line of any and all gullies, ravines, draws, sloughs or other natural drainage courses located in said subdivision, as easements for drainage purposes, giving Montgomery County and/or other public agency the right to enter upon said easement at any and all times for the purpose of construction and/or maintaining drainage work and/or structure.

FURTHER, all the property subdivided in the above and foregoing map shall be restricted in its use, which restrictions shall run with the title of the property, and shall be enforceable, at the option of Montgomery County, by Montgomery County or any citizen thereof, by injunction, as follows:

1. The drainage of septic tanks into road, street, alley, or other public ditches, either directly or indirectly, is strictly prohibited.
2. Drainage structures under private driveways shall have a net drainage opening area of sufficient size to permit the free flow of water without backwater, and shall be a minimum of one and three quarters (1-3/4) square feet (18" diameter pipe culvert).

FURTHER, we do hereby declare that all parcels of land designated as lots on this plat are originally intended for the construction of residential dwelling units thereon and shall be restricted for same under the terms and conditions of such restrictions filed separately, unless otherwise noted.

FURTHER, Owner does hereby covenant and agree that those streets located within the boundaries of this plat specifically noted as private streets, shall be hereby established and maintained as private streets by the owners, heirs, and assigns to properly locate within the boundaries of this plat and always available for the general use of said owners and to the public for fireman, firefighting equipment, police and other emergency vehicles of whatever nature at all times and do hereby bind ourselves our heirs, and assigns to warrant forever defend the title to the land so designated and established as private streets.

IN TESTIMONY WHEREOF, PEACH CREEK PLANTATION, LTD., has caused these presents to be signed by Thomas E. Aikin, Managing Partner, thereunto authorized, and its common seal hereunto affixed this 4th day of August, 2008

Thomas E. Aikin
Thomas E. Aikin
Managing Partner, Peach Creek Plantation, Ltd.

FILED FOR RECORD
2008 AUG 12 PM 3:13
7
COUNTY CLERK
MONTGOMERY COUNTY TEXAS

PEACH CREEK PLANTATION

SECTION TWO

200 LOTS 1 RESTRICTED RESERVE 0 BLOCKS

A SUBDIVISION OF 1364.970 ACRES OF LAND BEING A PORTION OF A 3,734.103 ACRE TRACT WITH 8.468 ACRES DEDICATED FOR R.O.W. PURPOSES

AS RECORDED UNDER CLERK'S FILE NO. 2006-091547 LOCATED IN THE PETER WHITAKER SURVEY, A- 598, AND THE ELIJAH VOTAW SURVEY, A - 584, MONTGOMERY COUNTY, TEXAS, MONTGOMERY COUNTY, TEXAS

I, Mark J. Mooney County Engineer of Montgomery County, Texas, do hereby certify that the plat of this subdivision complies with all the existing rules and regulations of this office as adopted by County Commissioners' Court.

Mark J. Mooney
Mark J. Mooney, County Engineer


I, further certify that the plat of this subdivision complies with requirements for internal subdivision drainage as adopted by Commissioners' Court; however no certification is hereby given as to the effect of drainage from this subdivision on the intercepting drainage artery or parent stream or any other area of subdivision within the watershed.

APPROVED by the Commissioners' Court of Montgomery County, Texas, this 11 day of August, 2008

Mike Meador
Commissioner, Precinct 1
Mike Meador

Greg Doal
Commissioner Precinct 2
Greg Doal

Ed Chance
Commissioner, Precinct 3
Ed Chance

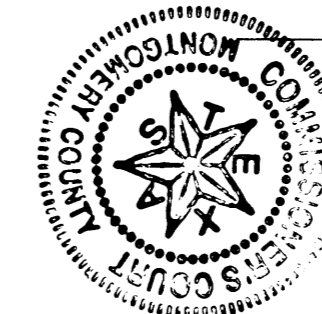

County Judge
Alan B. Sadler

Ed Rinehart
Commissioner, Precinct 4
Ed Rinehart

I, Mark Turnbull, Clerk of the County, Court of Montgomery County, Texas, do hereby certify that the within instrument with its certificate of authentication was filed for registration in my office on August 11, 2008 at 9:30 o'clock, A.M., and duly recorded on August 12, 2008 at 2:15 o'clock, P.M., in Cabinet Z, Sheet 1322-1333 of record of 08 for said County.

WITNESS MY HAND AND SEAL OF OFFICE, at Conroe, Montgomery County, Texas, the day and date last above written.

Mark Turnbull
Mark Turnbull, Clerk, County Court,
Montgomery County, Texas

MONTGOMERY COUNTY


Tract shown hereon is located in ZONE X, areas outside the 500-year flood plain, according to Federal Emergency Management Agency Flood Insurance Rate Map Community Panel No. 48339C 0430 F effective 12/19/96. Note: portions of the subject tract lie within the 100-year, 500-year and Floodway as shown.

Shores Ruppert

THE STATE OF TEXAS
COUNTY OF MONTGOMERY

BEFORE ME, the undersigned authority, on this day personally appeared Thomas E. Aikin, Managing Partner of PEACH CREEK PLANTATION,LTD., known to me to be the persons whose names are subscribed to the foregoing instrument, and acknowledged to me that they executed the same for the purposes and consideration therein set forth, and in the capacity therein and herein set out, and as the act and deed of said corporation.

GIVEN UNDER MY HAND AND SEAL OF OFFICE, this 4th day of August, 2008

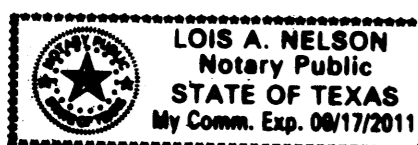

Lois A. Nelson
Notary Public in and for Montgomery County, Texas

I, Kenneth E. Savoy, am authorized under the laws of the State of Texas to practice the profession of surveying and hereby certify that the above subdivision is true and correct: was prepared from an actual survey of the property made under my supervision on the ground; that the elevation benchmark reflected on the face of the plat was established as required by regulation; that all lot corners, corners and angle points of the boundaries of the original tract to be subdivided of reference have been marked with iron rods having a diameter of not less than 5/8" and a length of not less than three feet and that the plat boundaries have been tied to the nearest survey corner.

LEGEND


- B.L. - BUILDING LINE
- U.E. - UTILITY EASEMENT
- D.E. - DRAINAGE EASEMENT
- ESMT. - EASEMENT
- A.E. - ACCESS EASEMENT
- W.L. - WATER LINE EASEMENT
- R.O.W. - RIGHT-OF-WAY

Note: set 5/8" iron rods at all lot corners unless otherwise shown.
M.C.D.R. - Montgomery County, Texas Deed Records
M.C.O.R.R.P. - Montgomery County, Texas Official Records of Real Property
M.C.R.P.R. - Montgomery County, Texas Real Property Records



NOTES:

1. THERE IS A 75' FOOT BUILDING LINE ON EACH FRONT LOT LINES
2. THERE IS A 20' UTILITY EASEMENT ON THE REAR OF ALL LOTS
3. THERE IS A 10' UTILITY EASEMENT ON ALL SIDE LOT LINES
4. THERE IS A 10' BUILDING LINE ON ALL SIDE LOT LINES
5. THERE IS A 20' BUILDING LINE ON ALL REAR LOT LINES UNLESS OTHERWISE SHOWN OR NOTED.
6. LOT 3, BLOCK 1 SHALL NOT HAVE ACCESS TO CHISOLM COURT.

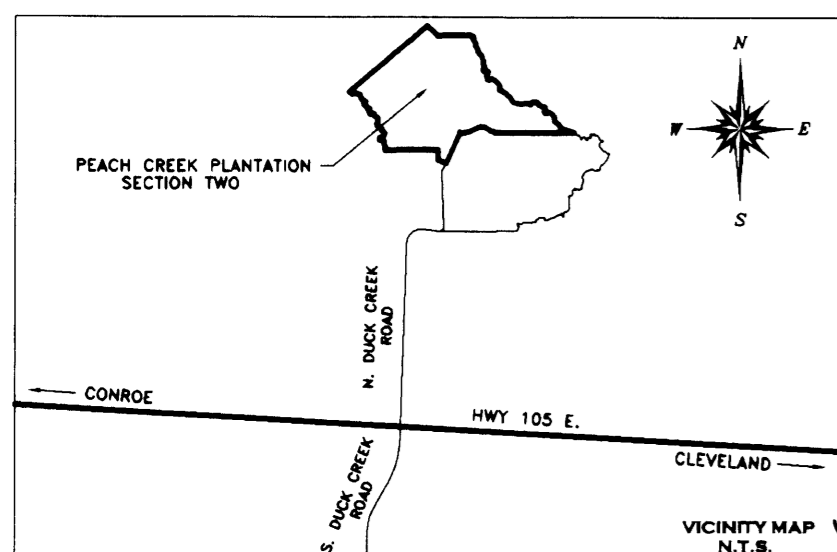

Restrictions recorded in the Real Property Records of Montgomery County, Texas, under County Clerk's File Nos. 2006-119156, 2007-062427, 2006-146037, 2006-132017, 2006-125469, 2006-142167, 2007-019939, 2007-10000, 2007-105092, 2007-053045, 2007-070707, 2006-148649, 2007-023423, 2007-086591, 2007-026470, 2007-023394, 2007-023400, 2007-118024, 2007-118030, 2008-033551, 2007-026491, 2007-023422, 2007-117065, 2007-062410, 2007-053062, 2007-079727, 2007-099994, 2007-078494, 2007-071824, 2006-142161, 2008-005193, 2006-142177, 2007-100955, 2007-041452, 2007-006029, 2007-134786, 2007-082791, 2007-059436, 2007-035215, 2007-009594, 2007-035206, 2007-001138, 2007-100950, 2006-132020, 2007-121073, 2007-009599, 2007-071837, 2007-117078, 2007-001136, 2007-009595, 2007-086588, 2006-119162, 2007-067449, 2007-124000, 2007-057274, 2007-035204, 2007-096299, 2007-001128, 2006-146039, 2007-053064, 2006-146035, 2006-145019, 2006-119152, 2007-095374, 2006-142165, 2006-148647, 2007-009781, 2007-041465, 2007-113427, 2007-001128, 2007-100003, 2007-054537, 2007-053048, 2008-033553, 2007-062413, 2007-041444, 2007-023392, 2007-057263, 2007-043199, 2007-002654, 2007-006027, 2007-075428, 2007-113435, 2007-067440, 2006-148653, 2007-043180, 2007-100015, 2007-041467, 2007-071818, 2007-071831, 2007-121076, 2007-113419, 2007-038648, 2007-035202, 2007-067457, 2007-019933, 2007-082777, 2007-059440, 2007-043184, 2007-075441, 2007-075442, 2008-023547, 2007-095386, 2008-036414, 2007-026485, 2007-016875, 2007-082795, 2007-049752, 2007-129146, 2007-103527, 2007-129139, 2007-083972, 2007-103529, 2007-099997, 2007-105087, 2007-129143, 2007-086580, 2008-006949, 2007-082797, 2007-096301, 2007-122565, and 2007-078510, 2008-046266, 2008-075912, 2008-046274, 2008-046323.

Easements recorded in the Real Property Records of Montgomery County, Texas, under County Clerk's File Nos. 2006-119156, 2007-062427, 2006-146037, 2006-132017, 2006-125469, 2006-142167, 2007-019939, 2007-100000, 2007-105092, 2007-053045, 2007-070707, 2006-148649, 2007-023423, 2007-086591, 2007-023394, 2007-023400, 2007-118024, 2007-118030, 2008-033551, 2007-026491, 2007-023422, 2007-117065, 2007-062410, 2007-053062, 2007-079727, 2007-099994, 2007-078494, 2007-071824, 2006-142161, 2008-005193, 2007-059436, 2007-035215, 2007-009594, 2007-035206, 2007-001138, 2007-100950, 2006-132020, 2007-121073, 2007-009599, 2007-071837, 2007-117078, 2007-001136, 2007-009595, 2007-086588, 2006-119162, 2007-067449, 2007-124000, 2007-057274, 2007-035204, 2007-096299, 2007-001128, 2006-146039, 2007-053064, 2006-146035, 2006-145019, 2006-119152, 2007-095374, 2006-142165, 2006-148647, 2007-009781, 2007-041465, 2007-113427, 2007-001128, 2007-100003, 2007-054537, 2007-053048, 2008-033553, 2007-062413, 2007-041444, 2007-023392, 2007-075428, 2007-113435, 2007-067440, 2006-148653, 2007-043180, 2007-100015, 2007-041467, 2007-071818, 2008-006951, 2007-006023, 2007-043191, 2007-009779, 2007-071831, 2007-121076, 2007-113419, 2007-038648, 2007-035202, 2007-067457, 2007-019933, 2007-082777, 2007-059440, 2007-043184, 2007-075441, 2007-075442, 2008-023547, 2007-095386, 2008-036414, 2007-026485, 2007-016875, 2007-082795, 2007-049752, 2007-129146, 2007-103527, 2007-129139, 2007-083972, 2007-103529, 2007-099997, 2007-105087, 2007-129143, 2007-086580, 2008-006949, 2007-082797, 2007-096301, 2007-122565, and 2007-078510, 2008-010524, 2008-046266, 2008-075912, 2008-046274, 2008-046323.

ENGINEER: TEXAS PROFESSIONAL CONSULTING, LP
3032 N. FRAZIER
CONROE, TEXAS 77303

SURVEYOR: TEXAS PROFESSIONAL SURVEYING,LLC.
3032 N. Frazier St. Ste.A
CONROE, TEXAS 77303

OWNERS:PEACH CREEK PLANTATION,LTD.
P.O. BOX 2804
CONROE, TEXAS 77305


File # 2008-081644

Cal Z Sheet 133

PEACH CREEK PLANTATION SECTION TWO

CURVE	RADIUS	ARC LENGTH	DELTA ANGLE	CHORD LENGTH	CHORD BEARING
C1	25.00'	39.27'	90.0000°	35.36'	N 45°43'15" W
C2	25.00'	39.27'	90.0000°	35.36'	S 45°43'15" E
C3	25.00'	110.32'	90.0000°	35.36'	N 05°21'13" W
C4	60.00'	39.27'	105°21'13"	95.42'	N 08°02'42" W
C5	60.00'	78.17'	74°39'07"	72.76'	N 81°57'14" E
C6	60.00'	125.66'	120.0000°	103.92'	S 00°43'15" E
C7	25.00'	39.27'	90.0000°	35.36'	S 45°43'15" E
C8	25.00'	17.11'	39°12'56"	16.78'	S 44°16'45" W
C9	25.00'	22.16'	50°43'04"	21.44'	S 20°19'43" E
C10	25.00'	39.27'	90.0000°	35.36'	S 45°43'15" E
C11	25.00'	39.27'	90.0000°	35.36'	S 45°43'15" E
C12	25.00'	11.82'	23°10'04"	10.826'	S 32°57'57" E
C13	25.00'	11.82'	27°05'25"	11.71'	S 32°57'57" E
C14	25.00'	14.02'	27°05'25"	13.99'	S 12°47'22" W
C15	25.00'	39.20'	89°50'11"	35.30'	N 52°35'03" E
C16	25.00'	47.97'	109°56'19"	40.94'	N 45°38'21" W
C17	25.00'	94.12'	89°52'44"	84.76'	N 34°18'35" W
C18	60.00'	62.96'	60°07'16"	60.11'	N 39°16'47" W
C19	60.00'	35.08'	33°29'44"	34.58'	N 16°30'16" W
C20	60.00'	122.00'	102.04'	102.04'	S 18°54'42" E
C21	180.18'	86.25'	107°57'45"	84.42'	S 08°10'20" W
C22	180.18'	98.28'	4°18'53"	95.95'	S 37°22'00" W
C23	130.00'	325.41'	134°5'10"	88.60'	N 18°00'19" E
C24	370.00'	169.88'	19°55'01"	169.02'	S 03°09'19" W
C25	488.69'	107.85'	11°45'42"	42.58'	S 16°50'32" W
C26	1192.30'	307.18'	04°32'13"	306.34'	S 32°57'57" E
C27	1362.00'	107.85'	04°32'13"	107.82'	S 72°38'39" W
C28	328.00'	219.85'	38°21'08"	215.48'	S 88°27'59" E
C29	998.55'	72.42'	04°09'19"	72.40'	S 57°55'04" E
C30	21.93'	110.27'	71°00'45"	29.04'	S 61°50'22" E
C31	34.73'	481.87'	50°52'15"	466.19'	N 59°12'44" E
C32	899.71'	91.37'	05°49'07"	91.33'	N 14°32'41" E
C33	1192.30'	107.85'	06°29'40"	108.72'	S 27°01'32" E
C34	959.71'	282.06'	16°50'22"	281.05'	S 27°09'58" W
C35	959.71'	365.72'	21°50'03"	363.52'	S 38°49'59" W
C36	959.71'	238.84'	14°15'32"	238.22'	S 76°12'58" W
C37	959.71'	164.95'	09°50'51"	164.75'	S 88°16'10" W
C38	662.94'	467.82'	38°38'32"	438.68'	N 66°28'43" W
C39	662.94'	567.04'	49°04'31"	550.63'	N 66°28'43" W
C40	662.94'	187.86'	19°13'15"	186.96'	N 62°25'18" E
C41	590.00'	325.41'	31°36'08"	321.30'	S 54°20'41" W
C42	1260.00'	826.66'	37°36'15"	812.20'	N 49°35'18" E
C43	600.00'	652.71'	62°19'44"	621.00'	N 81°19'55" E
C44	30.00'	63.31'	159°06'41"	59.01'	S 11°09'55" E
C45	25.00'	39.27'	90.0000°	35.36'	N 44°16'45" E
C46	25.00'	39.27'	90.0000°	35.36'	N 45°43'15" W
C47	25.00'	28.32'	61°44'37"	26.97'	S 56°29'33" W
C48	25.00'	49.99'	114°34'43"	42.07'	N 14°34'43" W
C49	25.00'	39.27'	90.0000°	35.36'	S 33°25'56" E
C50	25.00'	39.27'	90.0000°	35.36'	N 45°43'15" E
C51	25.00'	30.57'	90.0000°	35.36'	N 44°16'45" E
C52	121.55'	87.50'	41°14'45"	85.63'	S 55°41'25" E
C53	190.00'	143.59'	43°17'59"	140.19'	S 21°09'36" E
C54	50.43'	84.14'	95°35'22"	74.71'	S 56°31'23" W
C55	1350.95'	418.76'	17°45'37"	417.09'	N 17°29'17" W
C56	1200.00'	666.19'	31°48'26"	652.66'	N 82°01'09" E
C57	1200.00'	791.50'	37°47'26"	772.23'	S 58°33'31" E
C58	650.00'	353.73'	31°05'34"	348.42'	N 49°29'41" E
C59	602.94'	171.67'	20°21'33"	176.73'	S 53°49'26" W
C60	300.00'	1436.42'	136°41'20"	1120.77'	N 60°50'41" E
C61	860.62'	82.03'	08°23'01"	81.96'	N 17°25'09" E
C62	899.71'	1083.45'	68°59'47"	1019.16'	N 83°59'02" E
C63	602.94'	708.49'	67°20'13"	668.42'	S 58°33'31" E
C64	500.00'	88.67'	101°36'23"	77.50'	N 54°21'12" E
C65	340.00'	82.33'	13°52'27"	82.13'	S 24°52'39" E
C66	160.00'	120.93'	30°18'39"	83.66'	N 14°43'29" E
C67	151.27'	104.90'	39°25'29"	102.05'	S 21°34'59" W
C68	1230.00'	684.97'	31°54'26"	676.15'	N 84°04'18" E
C69	1230.00'	809.24'	37°41'46"	794.73'	N 49°32'33" E
C70	630.00'	339.07'	31°20'04"	334.86'	S 54°04'26" W
C71	630.00'	182.76'	19°45'27"	181.86'	N 60°41'08" E
C72	33.94'	1510.06'	136°41'43"	1176.56'	N 17°26'05" W
C73	929.71'	1121.46'	69°06'47"	1054.70'	S 58°34'15" W
C74	72.73'	690.90'	69°07'04"	649.76'	N 55°13'39" E
C75	328.00'	10.45'	01°49'30"	10.45'	S 82°22'40" E
C76	458.69'	159.45'	19°55'01"	158.65'	S 16°50'32" W
C77	25.00'	39.27'	90.0000°	35.36'	N 44°16'45" W
C78	25.00'	39.27'	90.0000°	35.36'	N 45°43'15" E
C79	215.20'	75.28'	20°02'35"	95.39'	S 52°37'35" E
C80	215.20'	47.81'	12°43'48"	74.90'	N 45°21'12" W
C81	215.20'	48.07'	12°43'45"	47.71'	S 36°14'24" E
C82	215.20'	42.46'	11°18'13"	42.39'	S 10°44'47" E
C83	215.20'	77.74'	20°41'51"	77.32'	S 17°18'20" W
C84	215.20'	435.36'	115°54'41"	364.82'	S 30°18'05" E
C85	25.00'	38.23'	87°37'09"	34.61'	N 18°39'30" W
C86	630.00'	66.22'	06°01'21"	66.19'	S 51°15'18" W
C87	630.00'	82.19'	07°28'30"	82.13'	N 44°30'23" W
C88	630.00'	122.88'	15°41'30"	122.00'	N 24°22'23" W
C89	630.00'	634.35'	58°46'36"	599.12'	S 34°04'36" E
C90	60.00'	13.89'	60°00'00"	67.00'	N 42°57'47" W
C91	60.00'	71.14'	67°55'46"	67.00'	S 73°04'20" W
C92	60.00'	66.30'	63°18'47"	62.98'	N 42°57'47" W
C93	60.00'	225.09'	22°37'33"	223.63'	S 16°59'54" E
C94	60.00'	241.81'	24°18'23"	240.00'	S 64°46'15" E
C95	60.00'	241.81'	24°18'23"	240.00'	S 89°04'38" E
C96	60.00'	241.81'	24°18'23"	240.00'	N 66°36'59" E
C97	60.00'	42.73'	04°17'44"	42.72'	N 52°18'55" E
C98	60.00'	1235.06'	124°08'49"	1007.25'	S 30°18'05" E
C99	60.00'	62.83'	60°00'00"	60.00'	S 67°45'32" E
C100	60.00'	71.69'	68°27'28"	67.50'	S 20°10'33" W
C101	60.00'	63.48'	60°37'08"	60.56'	S 84°23'37" W
C102	60.00'	53.47'	51°03'40"	51.72'	N 24°46'29" E
C103	60.00'	62.69'	59°51'44"	58.87'	N 24°46'29" E
C104	60.00'	634.69'	57°44'20"	608.19'	N 80°14'11" E
C105	60.00'	21.99'	02°00'00"	21.99'	N 51°10'03" E
C106	60.00'	34.33'	34°33'58"	374.34'	S 82°41'18" E
C107	60.00'	232.62'	21°09'22"	231.31'	S 82°41'18" E
C108	60.00'	36.10'	82°44'18"	33.05'	N 66°31'48" W
C109	185.10'	374.89'	116°02'30"	314.02'	S 29°53'48" E
C110	155.20'	314.23'	116°00'23"	263.24'	S 29°20'00" E
C111	600.00'	647.36'	61°49'04"	616.41'	S 36°35'40" E

LINE	BEARING	DISTANCE
L134	S 25°55'32" W	250.03'
L135	S 25°55'19" W	194.03'
L136	N 24°33'54" E	63.10'
L137	S 89°16'45" W	79.64'
L138	S 13°36'38" E	86.25'
L139	S 07°17'15" W	114.81'
L140	S 13°54'28" E	85.42'
L141	S 00°52'01" E	12.43'
L142	N 04°20'36" E	53.96'
L143	N 12°27'30" W	73.34'
L144	S 23°10'00" E	37.17'
L145	S 22°08'15" W	49.51'
L146	S 22°08'15" W	79.20'
L147	N 84°46'37" W	93.05'
L148	S 57°45'38" E	52.31'
L149	N 83°28'38" E	31.85'
L150	N 31°51'11" W	53.78'
L151	S 03°52'21" E	109.70'
L152	S 67°13'07" W	34.54'
L153	N 69°22'13" E	108.79'
L154	S 61°18'38" E	55.00'
L155	S 67°13'07" W	88.05'
L156	N 69°22'13" E	10.04'
L157	S 28°27'15" W	173.57'
L158	S 39°00'10" E	141.44'
L159	S 56°18'31" E	152.96'
L160	S 34°15'03" W	106.14'
L161	S 52°20'24" E	136.19'
L162	S 52°19'20" E	143.16'
L163	S 52°19'20" E	50.06'
L164	S 82°28'46" E	18.32'
L165	S 68°44'00" W	17.23'
L166	S 43°15'58" E	124.96'
L167	N 33°09'58" E	61.00'
L168	S 31°42'30" E	38.06'
L169	S 26°10'40" E	44.45'
L170	S 45°32'19" W	80.92'
L171	S 12°51'45" W	37.66'
L172	S 22°51'45" W	50.00'
L173	S 15°11'38" E	47.12'
L174	S 22°51'45" W	37.66'
L175	S 22°51'45" W	50.00'
L176	S 28°30'04" E	124.81'
L177	S 88°48'40" E	53.07'
L178	N 18°16'05" E	10.64'
L179	N 18°16'05" E	60.43'
L180	S 34°18'20" E	64.56'
L181	S 59°05'45" E	61.57'
L182	S 26°11'53" E	60.52'
L183	S 04°14'06" W	70.44'
L184	S 67°34'25" E	80.94'
L185	S 49°28'13" E	91.27'
L186	N 80°06'51" E	92.69'
L187	N 11°07'01" E	45.26'
L188	S 26°16'47" E	45.26'
L189	S 04°01'38" W	67.25'
L190	N 16°05'59" W	20.74'
L191	S 36°01'35" E	29.77'
L192	S 01°45'03" E	105.38'
L193	S 62°08'21" E	55.34'
L194	N 14°34'47" E	67.16'
L195	N 16°14'04" W	52.08'
L196	N 33°31'29" E	41.52'
L197	N 33°31'29" E	57.98'
L198	S 14°52'14" W	31.84'
L199	S 01°34'19" E	91.65'
L200	S 52°08'50" W	62.92'
L201	S 60°14'41" E	106.16'
L202	S 58°31'58" E	81.35'
L203	S 58°31'58" E	81.35'
L204	S 24°30'42" W	21.55'
L205	S 31°43'50" E	26.33'
L206	S 09°29'05" E	51.38'
L207	N 79°41'46" E	44.09'
L208	S 75°37'13" E	46.99'
L209	N 75°31'20" E	35.79'
L210	S 12°55'30" E	88.46'
L211	N 60°00'43" E	43.91'
L212	S 35°34'29" W	136.70'
L213	S 89°59'38" E	85.01'
L214	S 63°37'41" E	91.65'
L215	S 52°08'50" W	62.92'
L216	S 52°08'50" W	15.74'
L217	S 60°14'41" E	106.16'
L218	S 58°31'58" E	81.35'
L219	S 19°54'02" E	57.31'
L220	S 30°26'39" E	94.93'
L221	S 30°26'39" E	94.93'
L222	S 30°26'39" E	94.93'
L223	S 20°39'34" W	204.774'
L224	S 01°30'09" W	118.26'
L225	N 84°26'52" E	65.67'
L226	S 74°56'55" E	363.47'
L227	N 16°47'06" E	26.49'
L228	S 05°14'49" E	16.23'
L229	S 05°14'49" E	16.23'
L230	N 06°28'07" E	42.50'
L231	N 62°33'22" E	43.91'
L232	N 31°38'47" E	18.64'
L233	N 52°33'33" E	38.94'
L234	S 31°48'30" E	102.50'
L235	S 81°13'42" E	110.32'
L236	S 50°03'49" W	80.13'
L237	N 46°07'35" W</	

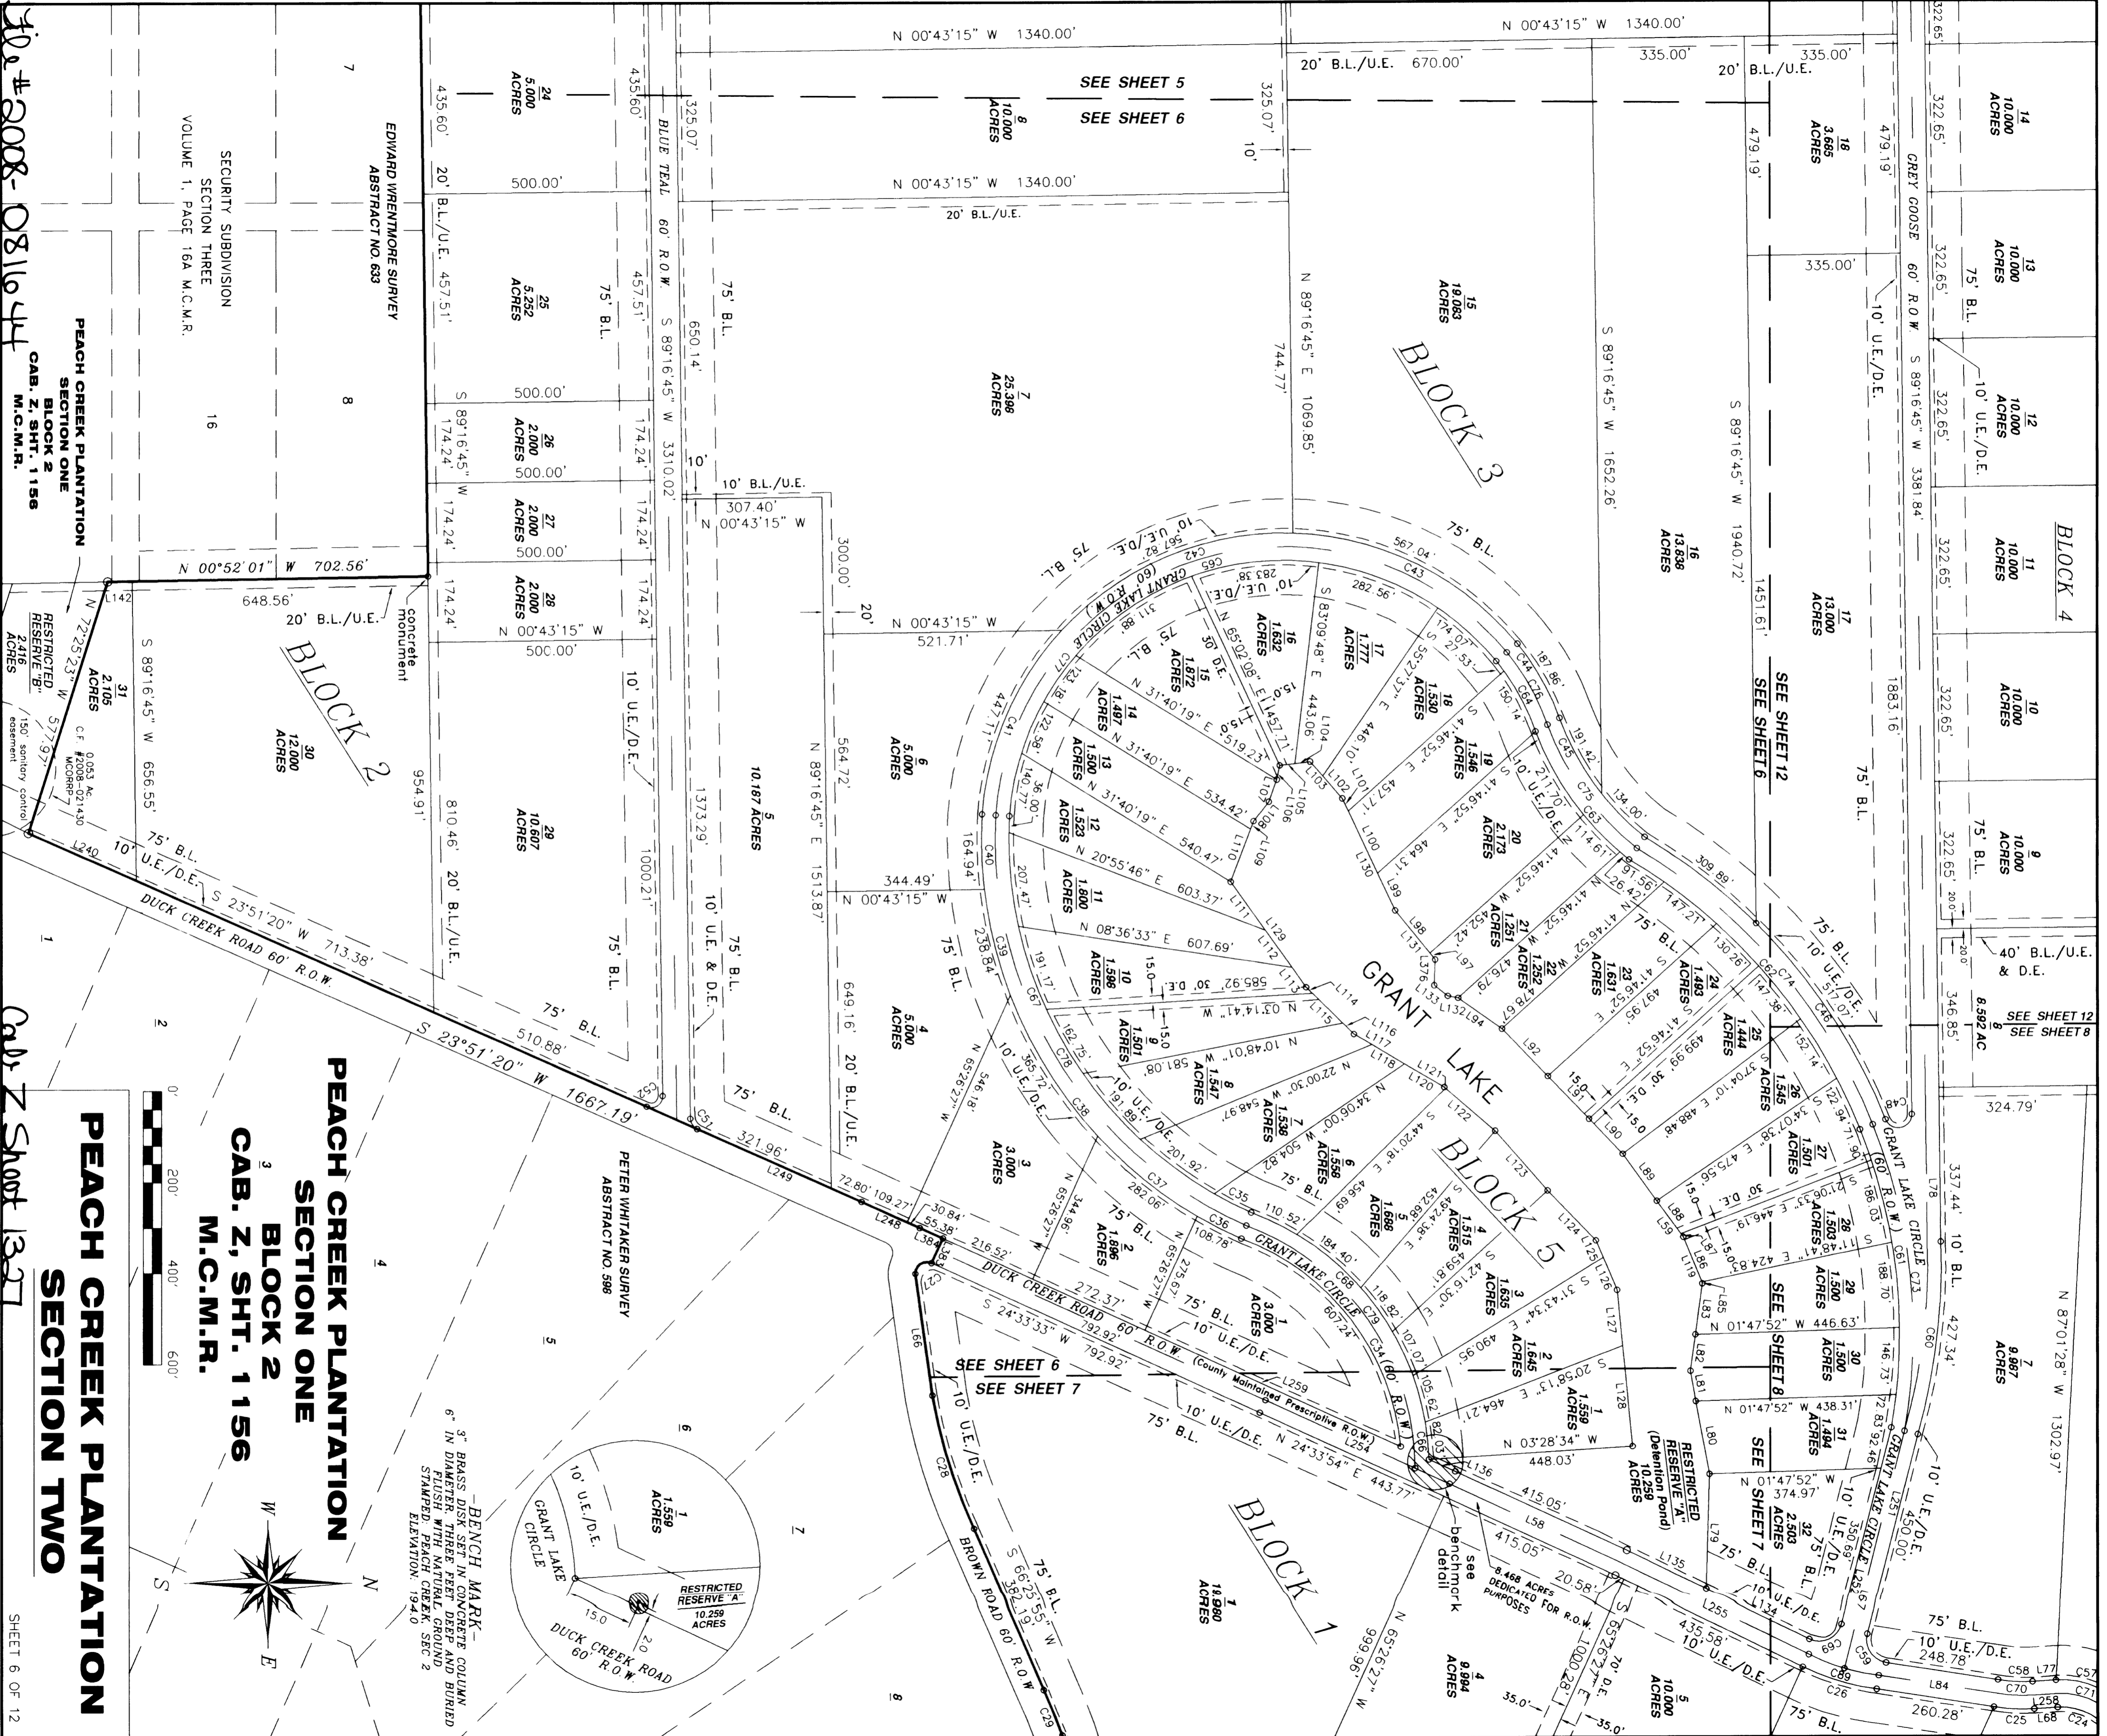

EDWARD WRENTMORE SURVEY
 ABSTRACT NO. 693

SECURITY SUBDIVISION
 SECTION THREE
 VOLUME 1, PAGE 16A M.C.M.R.


File # 2008-0811644

PEACH CREEK PLANTATION
 SECTION ONE
 BLOCK 2
 CAB. Z, SHT. 1156
 M.C.M.R.




PEACH CREEK PLANTATION
 SECTION ONE
 BLOCK 2
 CAB. Z, SHT. 1156
 M.C.M.R.



BENCH MARK -
 3" IN DIAMETER THREE FEET DEEP AND BURIED
 FLUSH WITH NATURAL GROUND
 STAMPED: PEACH CREEK, SEC 2
 ELEVATION: 194.0

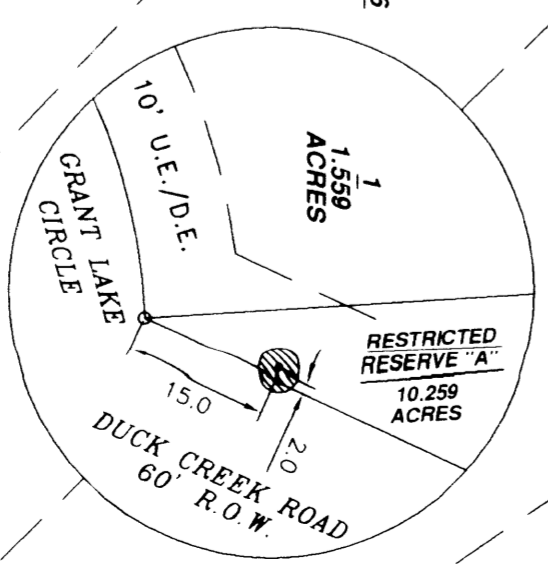



PEACH CREEK PLANTATION SECTION TWO

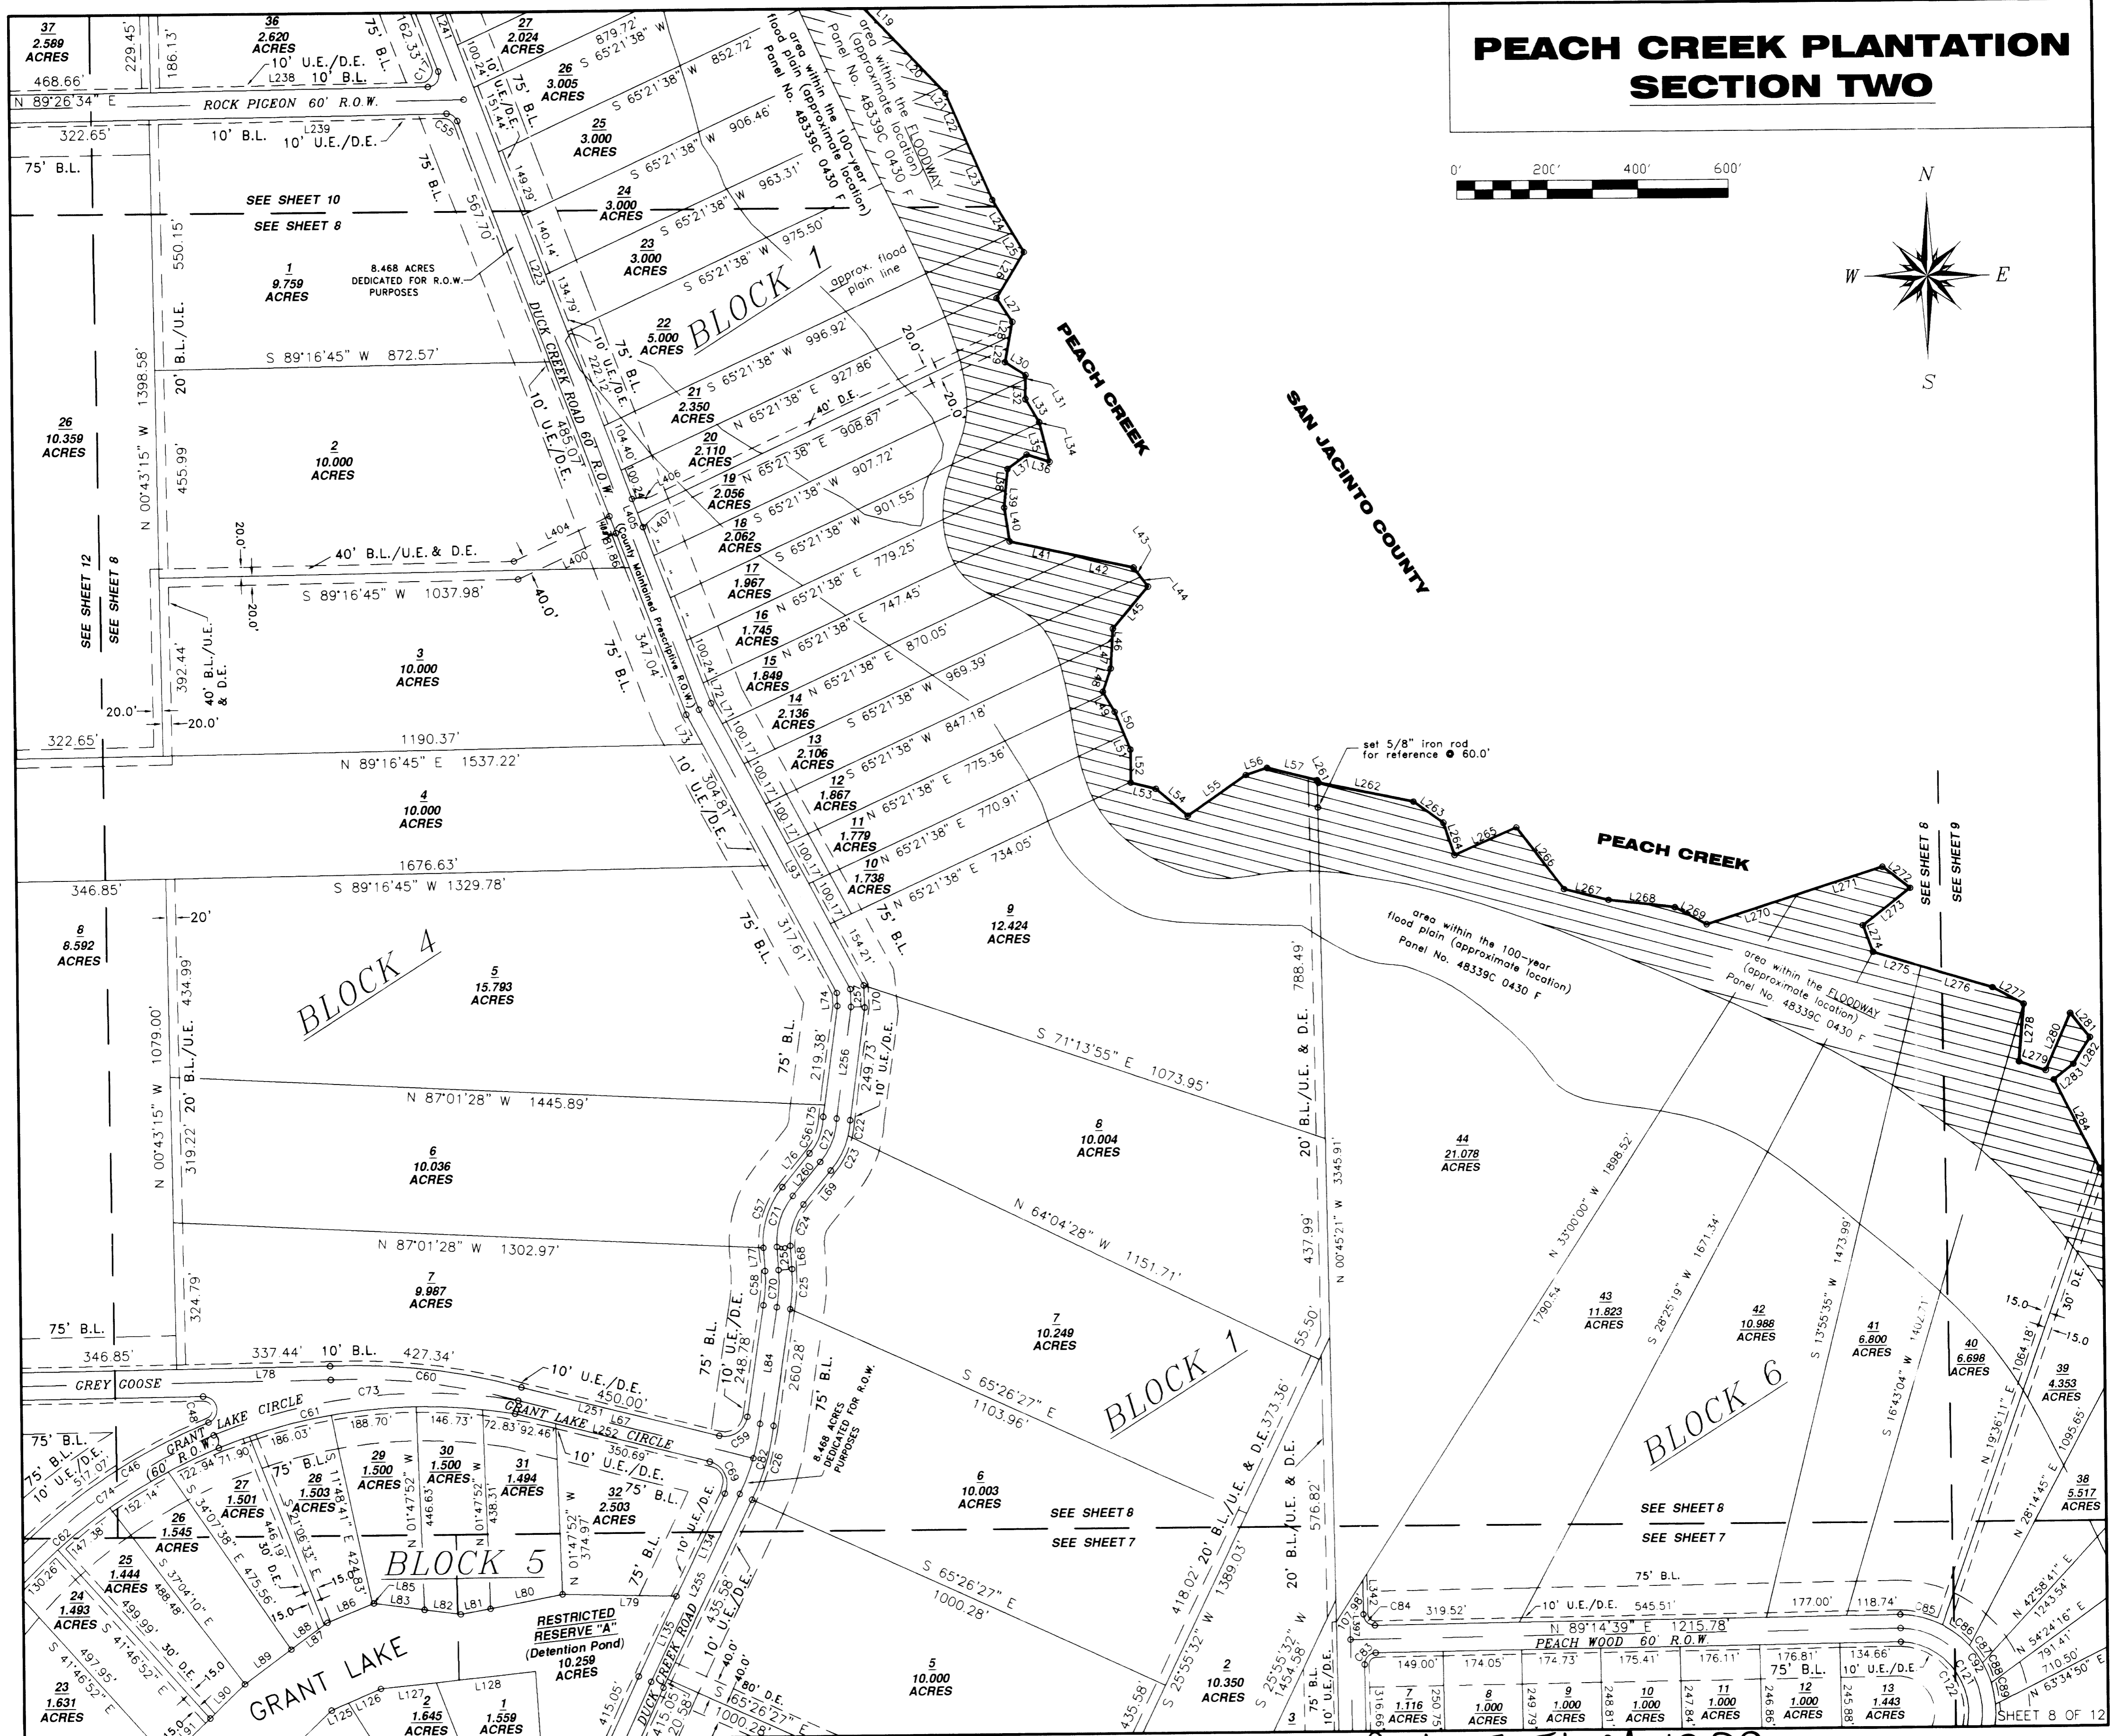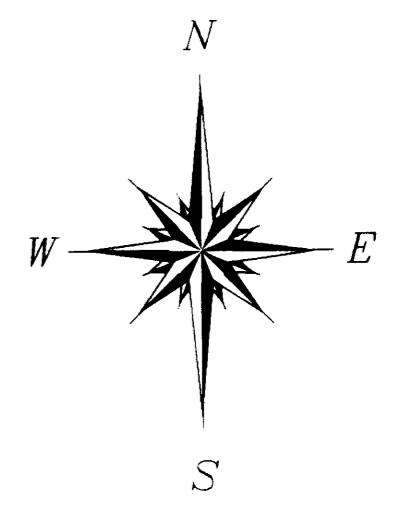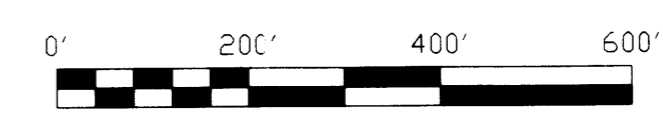

File # 2008-081644

Cal Z sheet 1329

PEACH CREEK PLANTATION SECTION TWO

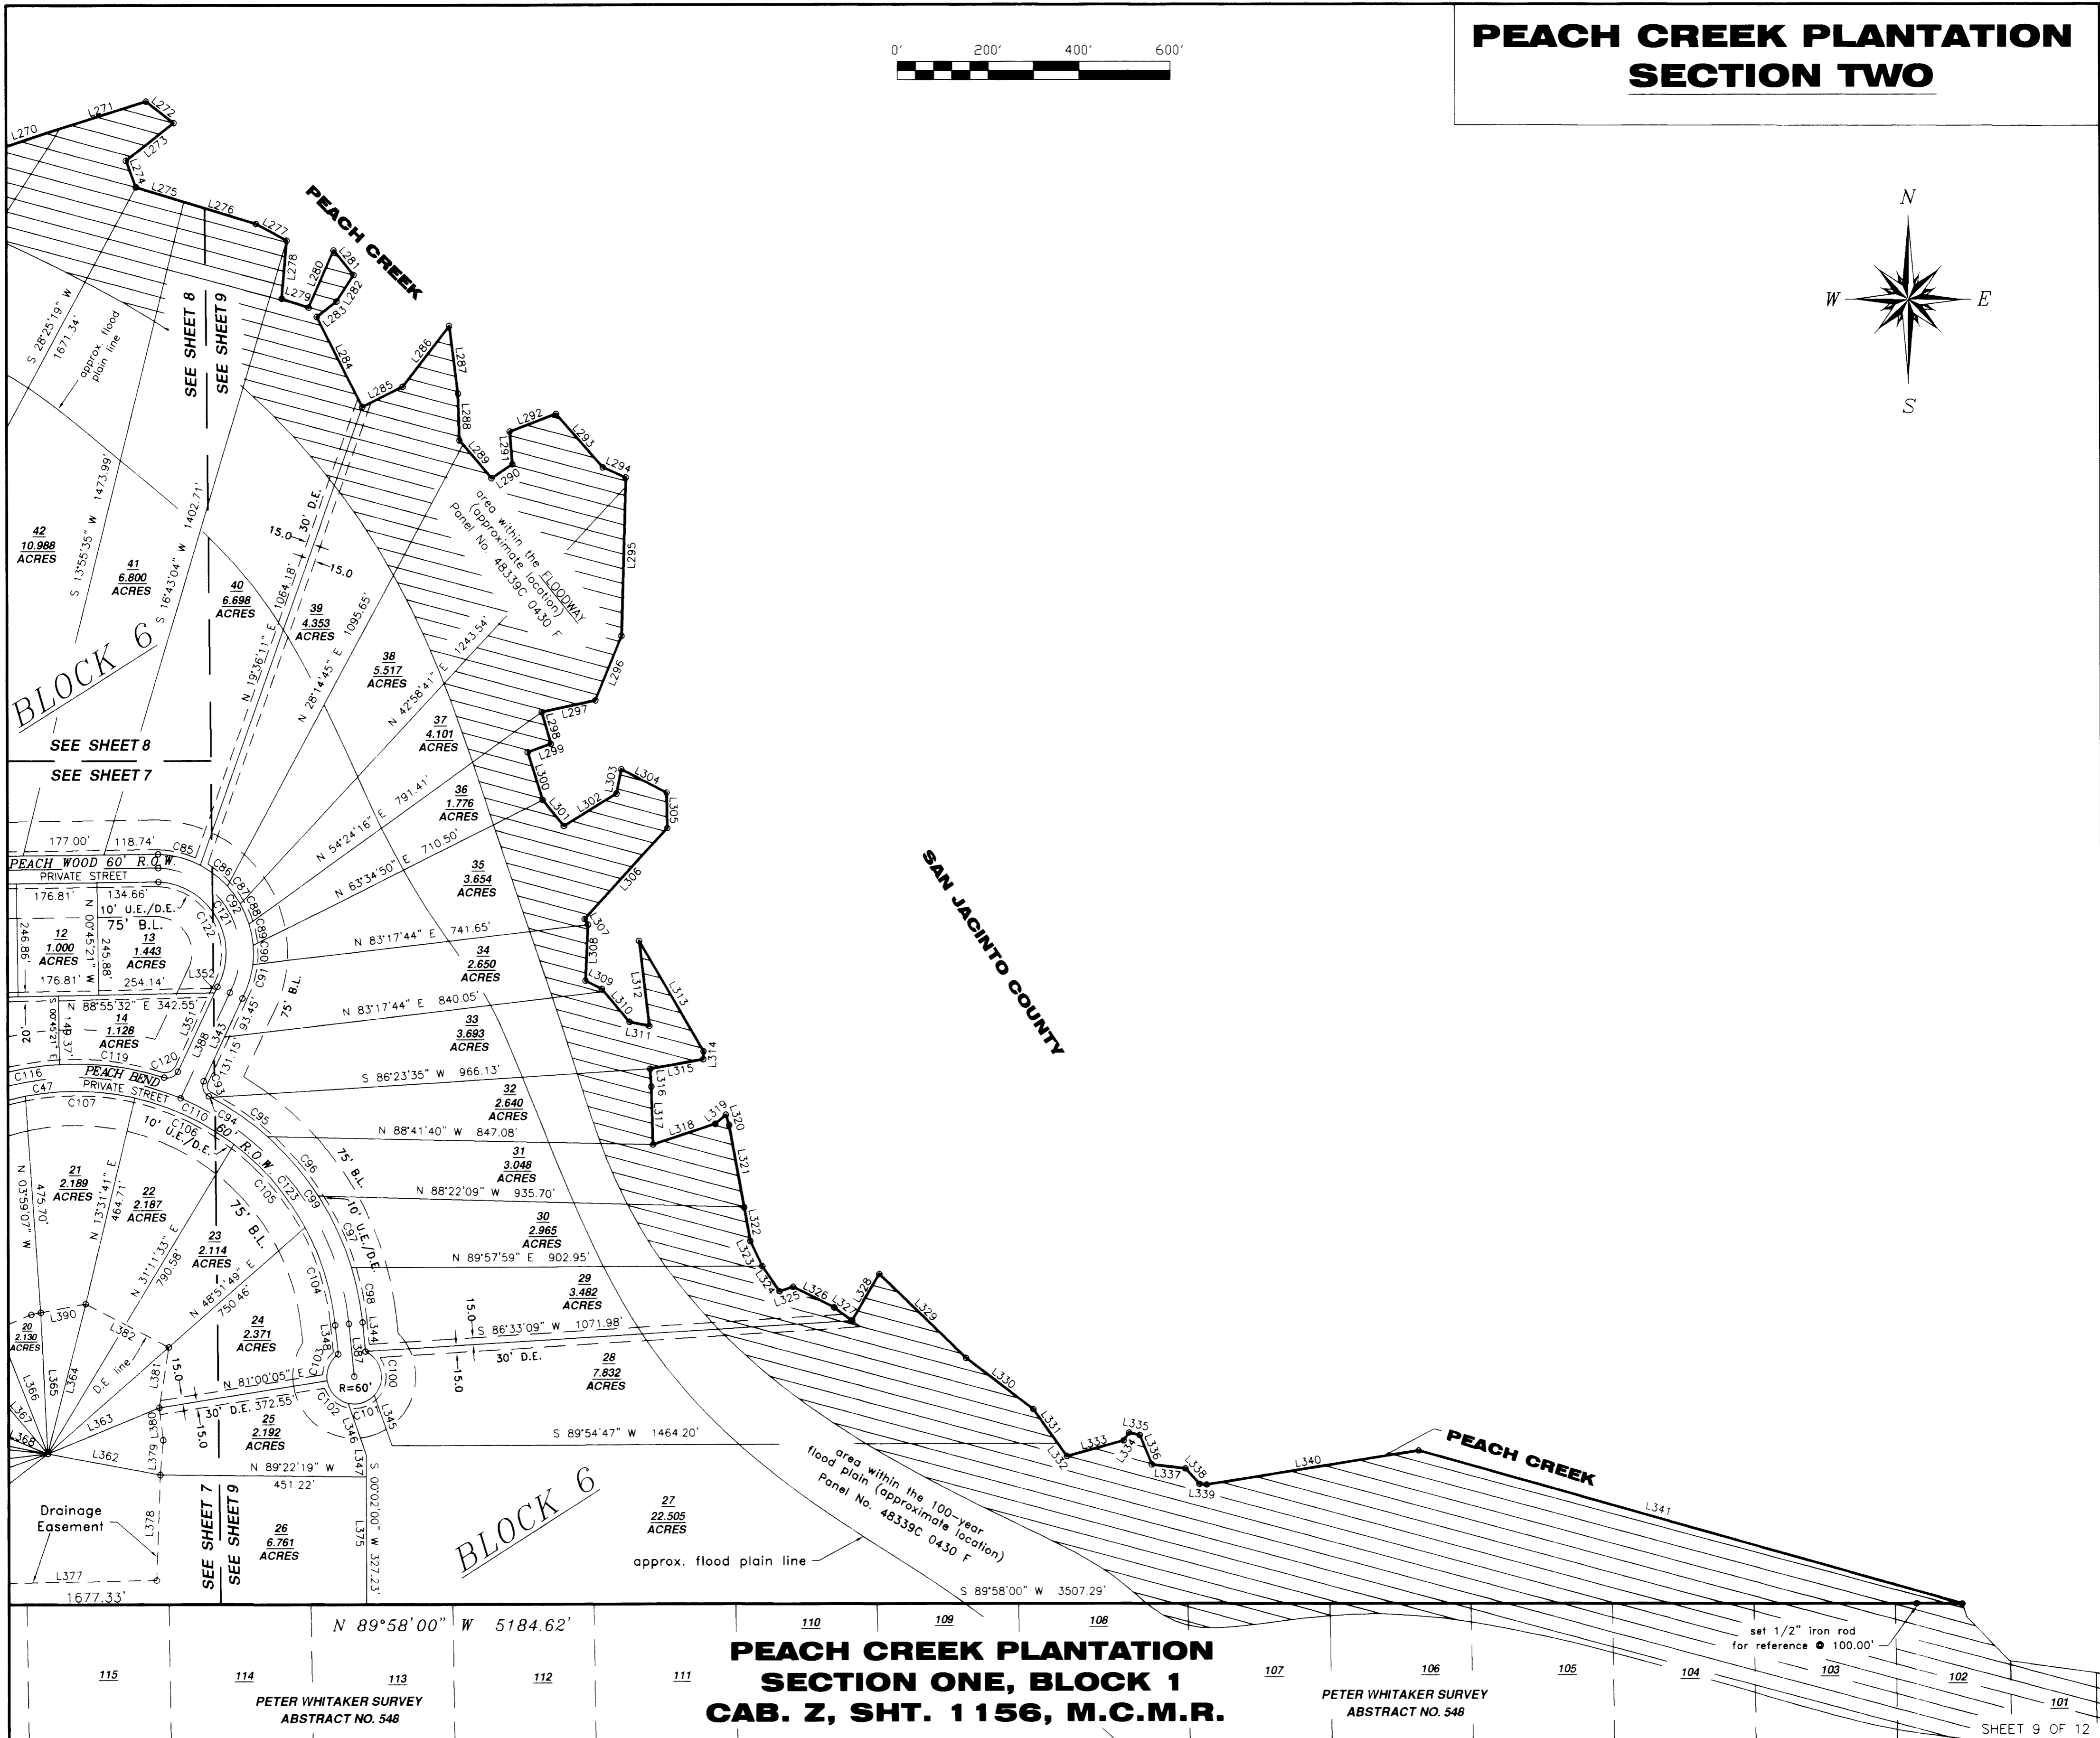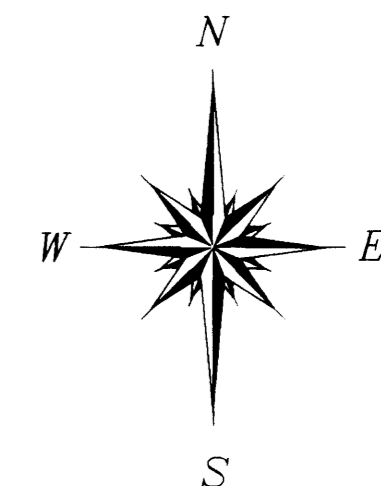


**PEACH CREEK PLANTATION
SECTION ONE, BLOCK 1
CAB. Z, SHT. 1156, M.C.M.R.**

PETER WHITAKER SURVEY
ABSTRACT NO. 548

PETER WHITAKER SURVEY
ABSTRACT NO. 548

File # 2008-081644

Cab Z Sheet 1330

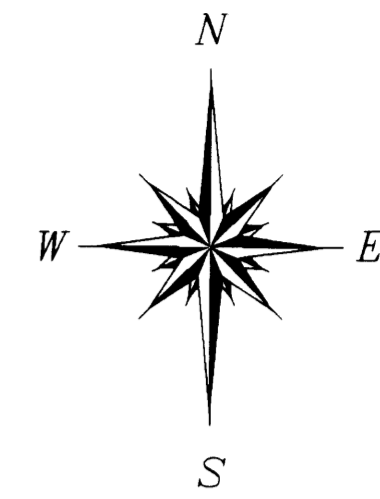

SAN JACINTO COUNTY

SAN JACINTO COUNTY

E.J. ARNOLD SURVEY
ABSTRACT NO. 58
SAMUEL ARNOLD SURVEY
ABSTRACT NO. 64(SJ)

SAMUEL ARNOLD SURVEY
ABSTRACT NO. 64(SJ)

Trinity Walker Timber, LP
Called 481.00 Ac
CF 2003-104842

SEE SHEET 11
SEE SHEET 10

SAMUEL ARNOLD SURVEY
ABSTRACT NO. 64(SJ)

PETER WHITAKER SURVEY
ABSTRACT NO. 598


PETER WHITAKER SURVEY
ABSTRACT NO. 598

N 89°03'50" E 2179.45'

BLOCK 1

BLOCK 4

PEACH CREEK

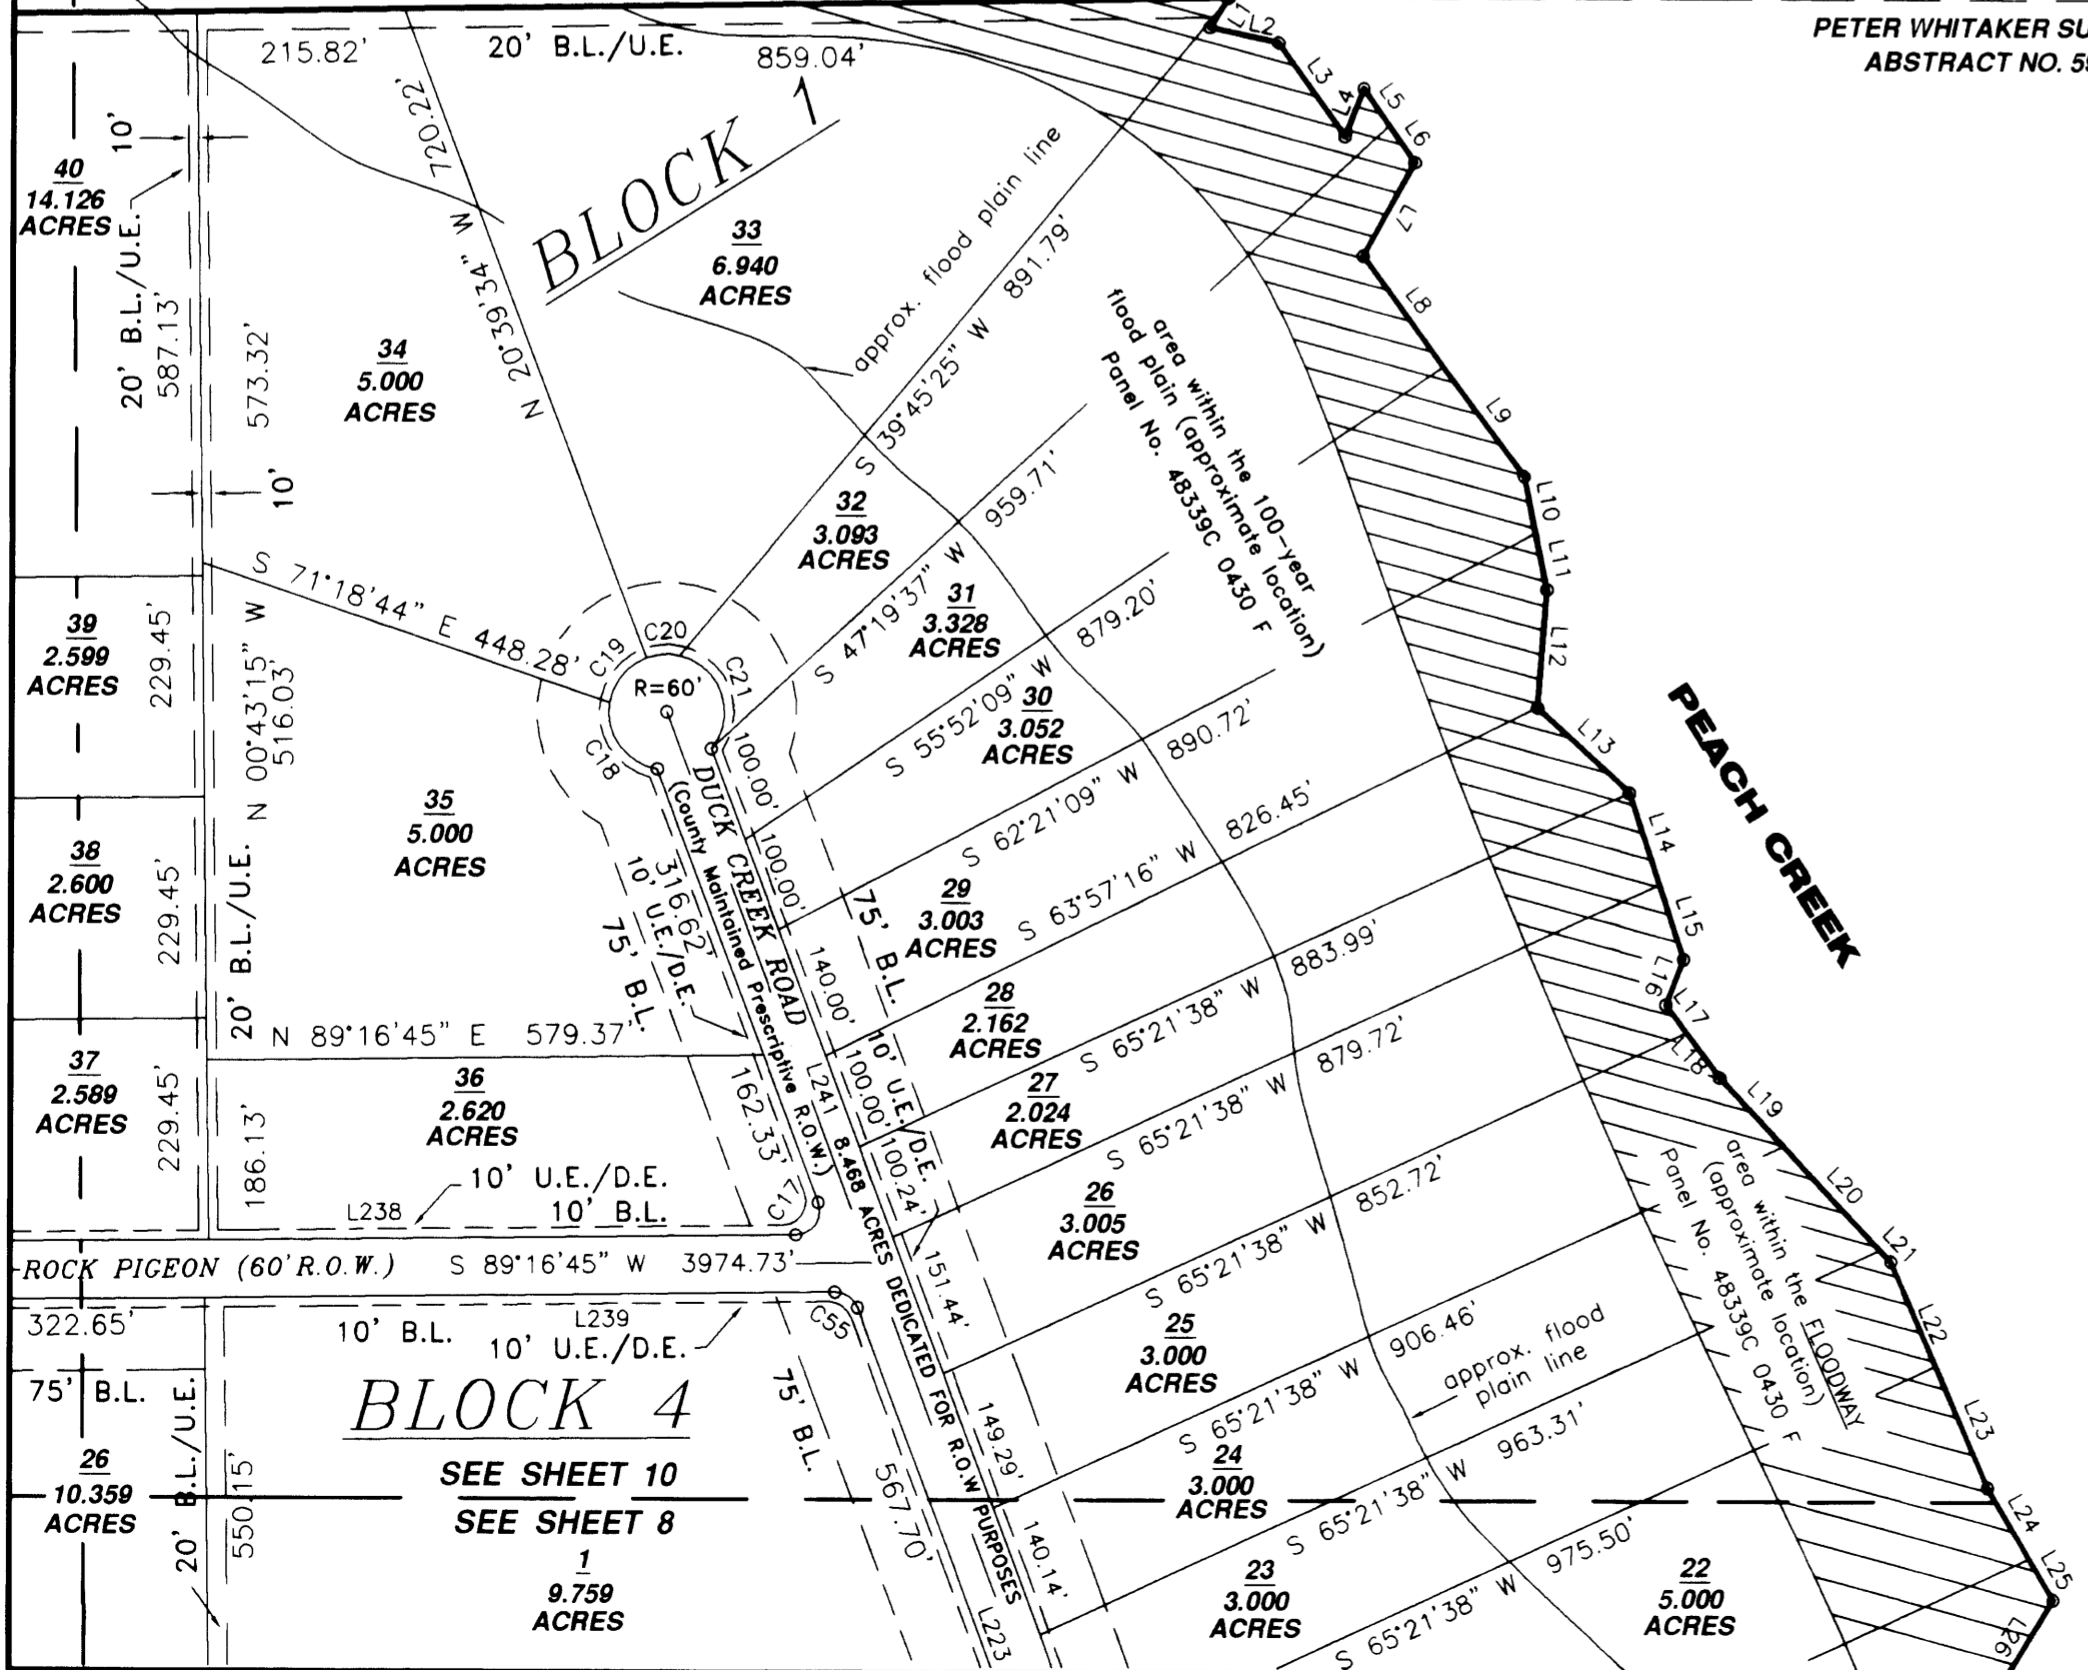



**PEACH CREEK PLANTATION
SECTION TWO**

File # 2008-081644

Cal Z Sheet 1331

Ted And Terry Properties, LLC
Called 113.938 Ac
CF 2004-042203

PEACH CREEK PLANTATION SECTION TWO

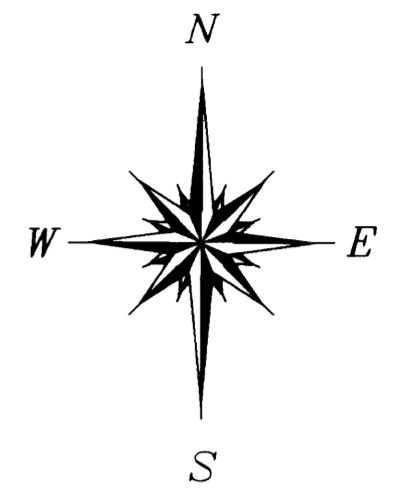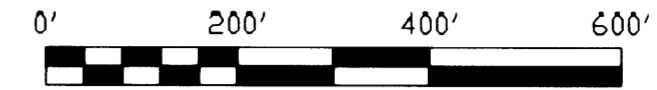

PROPOSED PEACH CREEK PLANTATION SECTION THREE

Residue 373A-103 Acres
C.F. #2006-091547

ELIJAH VOTAW SURVEY
ABSTRACT NO. 584

E.J. ARNOLD SURVEY
ABSTRACT NO. 58


Trinity Walker Timber, LP
Called 481.00 Ac
CF 2003-104842

E.J. ARNOLD SURVEY
ABSTRACT NO. 58
SAMUEL ARNOLD SURVEY
ABSTRACT NO. 64(SJ)

SAN JACINTO COUNTY
PEACH CREEK

SAMUEL ARNOLD SURVEY
ABSTRACT NO. 64(SJ)



Trinity Walker Timber, LP
Called 481.00 Ac
CF 2003-104842

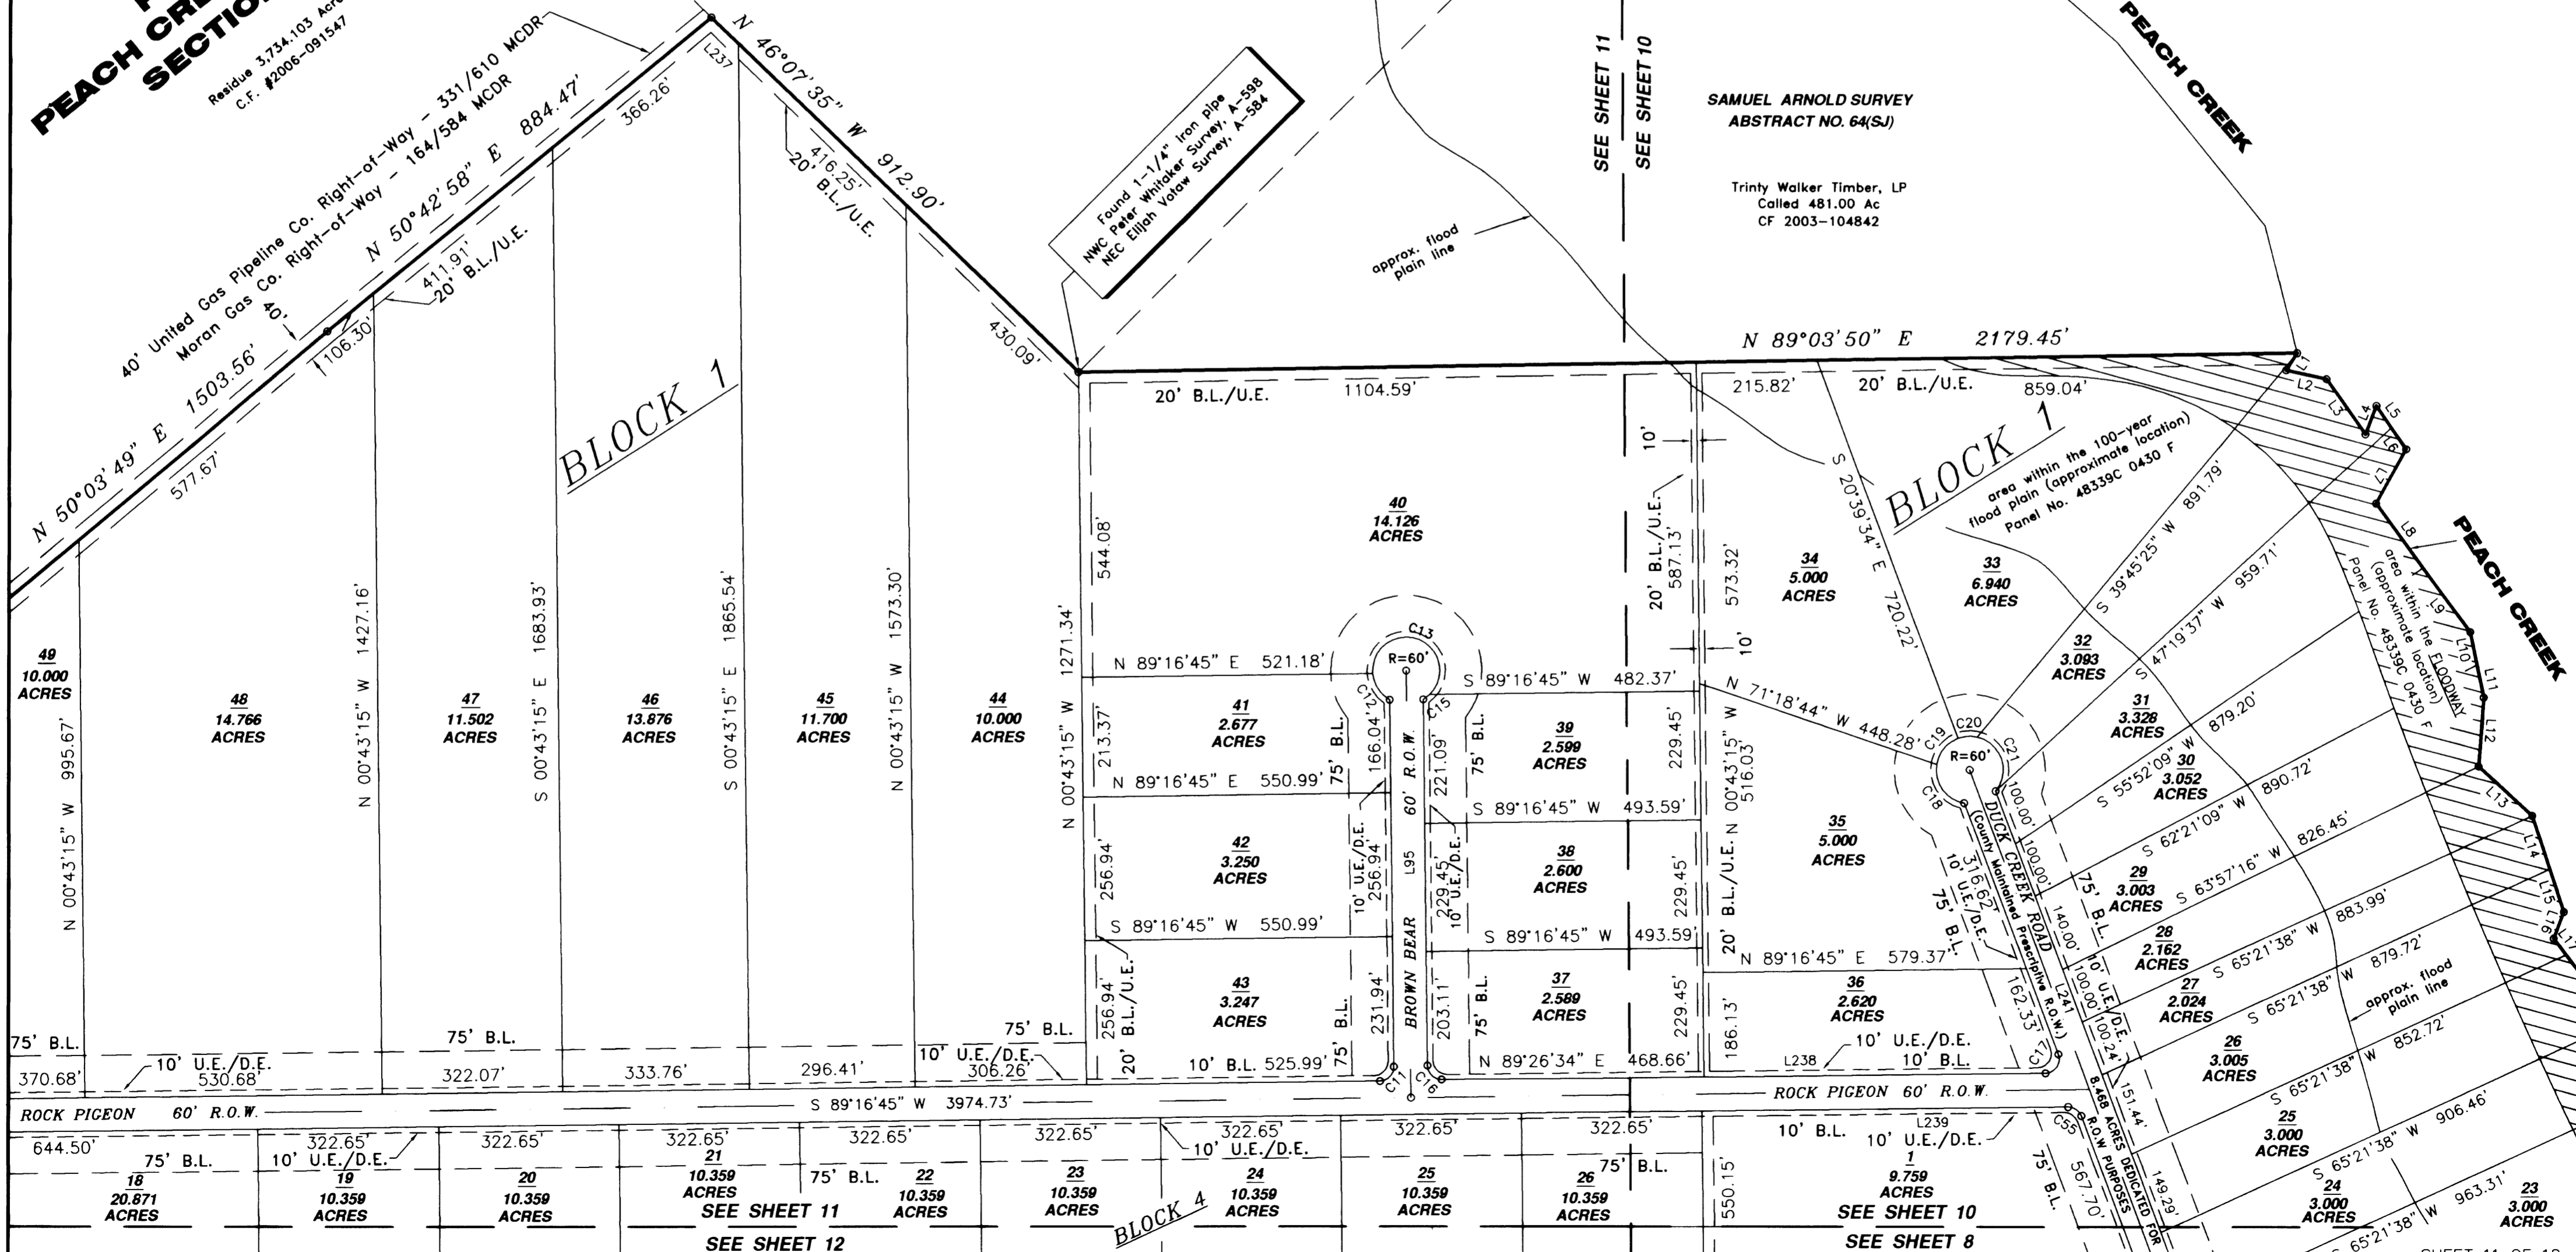

file #2008-081644

Cal Z Sheet 1332

PROPOSED PLANTATION SECTION THREE
40 United Gen. Paving Co. Right-of-Way - 331,610 ACRES
C.F. #2008-081644
40 United Gen. Paving Co. Right-of-Way - 164,784 ACRES
N 50°03'49" E 1503.56'
925.89'

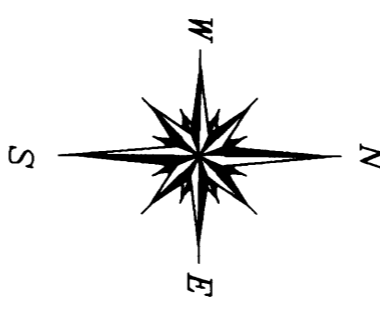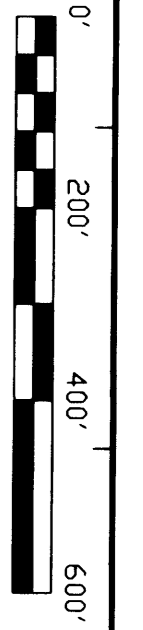

File # 2008-081644

Call Z Sheet 1333

