


GF NO. 638824 STARTEX TITLE
 ADDRESS: 2103 RIMROCK DRIVE
 LEAGUE CITY, TEXAS 77565
 BORROWER: LORENA BACIQALUPO

THE WEST 60.75 FEET OF LOT 136, BLOCK "F" GLEN COVE PARK

ACCORDING TO THE MAP OR PLAT THEREOF RECORDED
 IN VOLUME 254-A, PAGE 64, IN THE OFFICE OF THE COUNTY CLERK
 OF GALVESTON COUNTY, TEXAS

SCALE: 1" = 30'

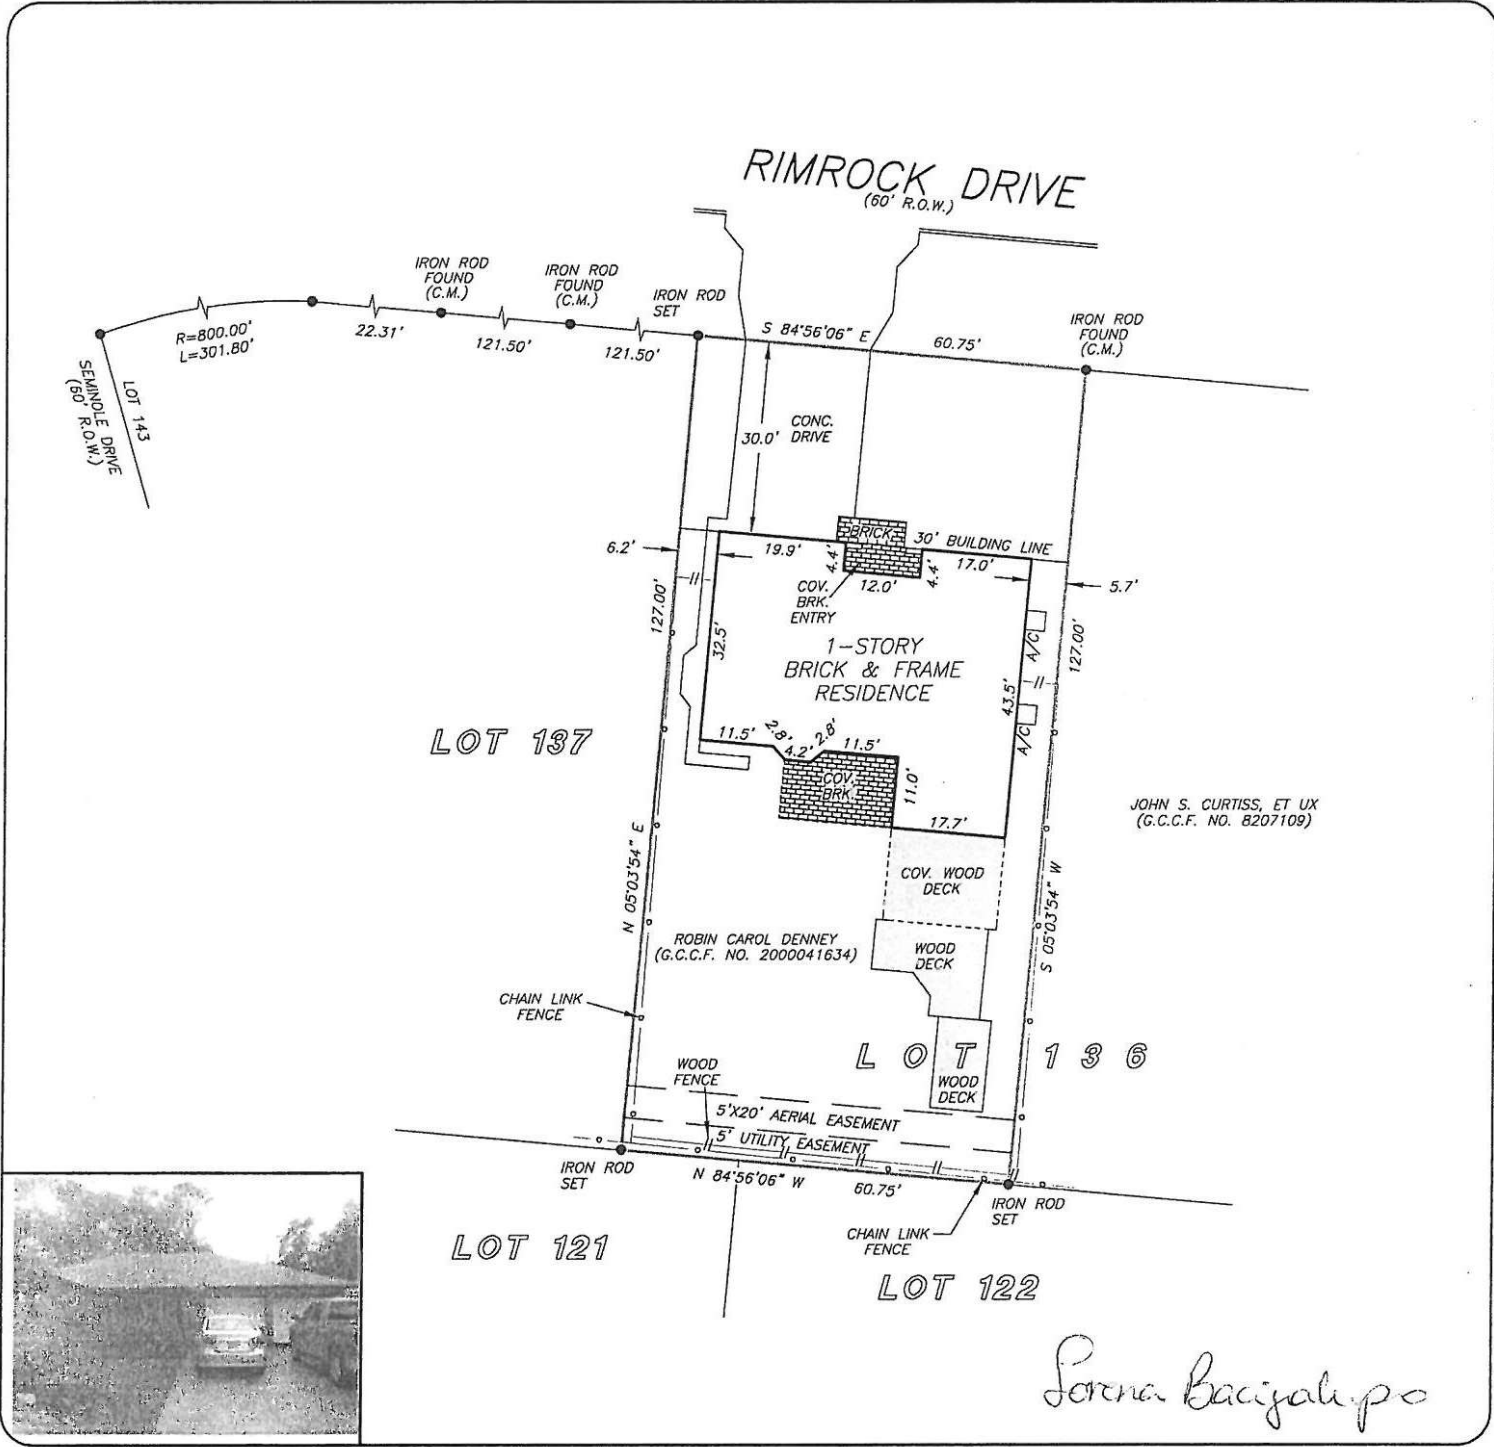

Lorena Baciqalupo

THIS PROPERTY DOES NOT LIE WITHIN THE
 100 YEAR FLOOD PLAIN AS PER FIRM
 PANEL NO. 485488 0011 D
 MAP REVISION: 09/22/1999

I HEREBY CERTIFY THAT THIS SURVEY WAS MADE
 ON THE GROUND, THAT THIS PLAT CORRECTLY
 REPRESENTS THE FACTS FOUND AT THE
 TIME OF SURVEY AND THAT THERE ARE NO
 ENCROACHMENTS APPARENT ON THE GROUND,
 EXCEPT AS SHOWN HEREON. THIS SURVEY IS

