


HORSESHOE LAKES ESTATES

SECTION 10
 J.F. DeRUMAYOR SURVEY,
 ABSTRACT NO. 103
 LIBERTY COUNTY, TEXAS

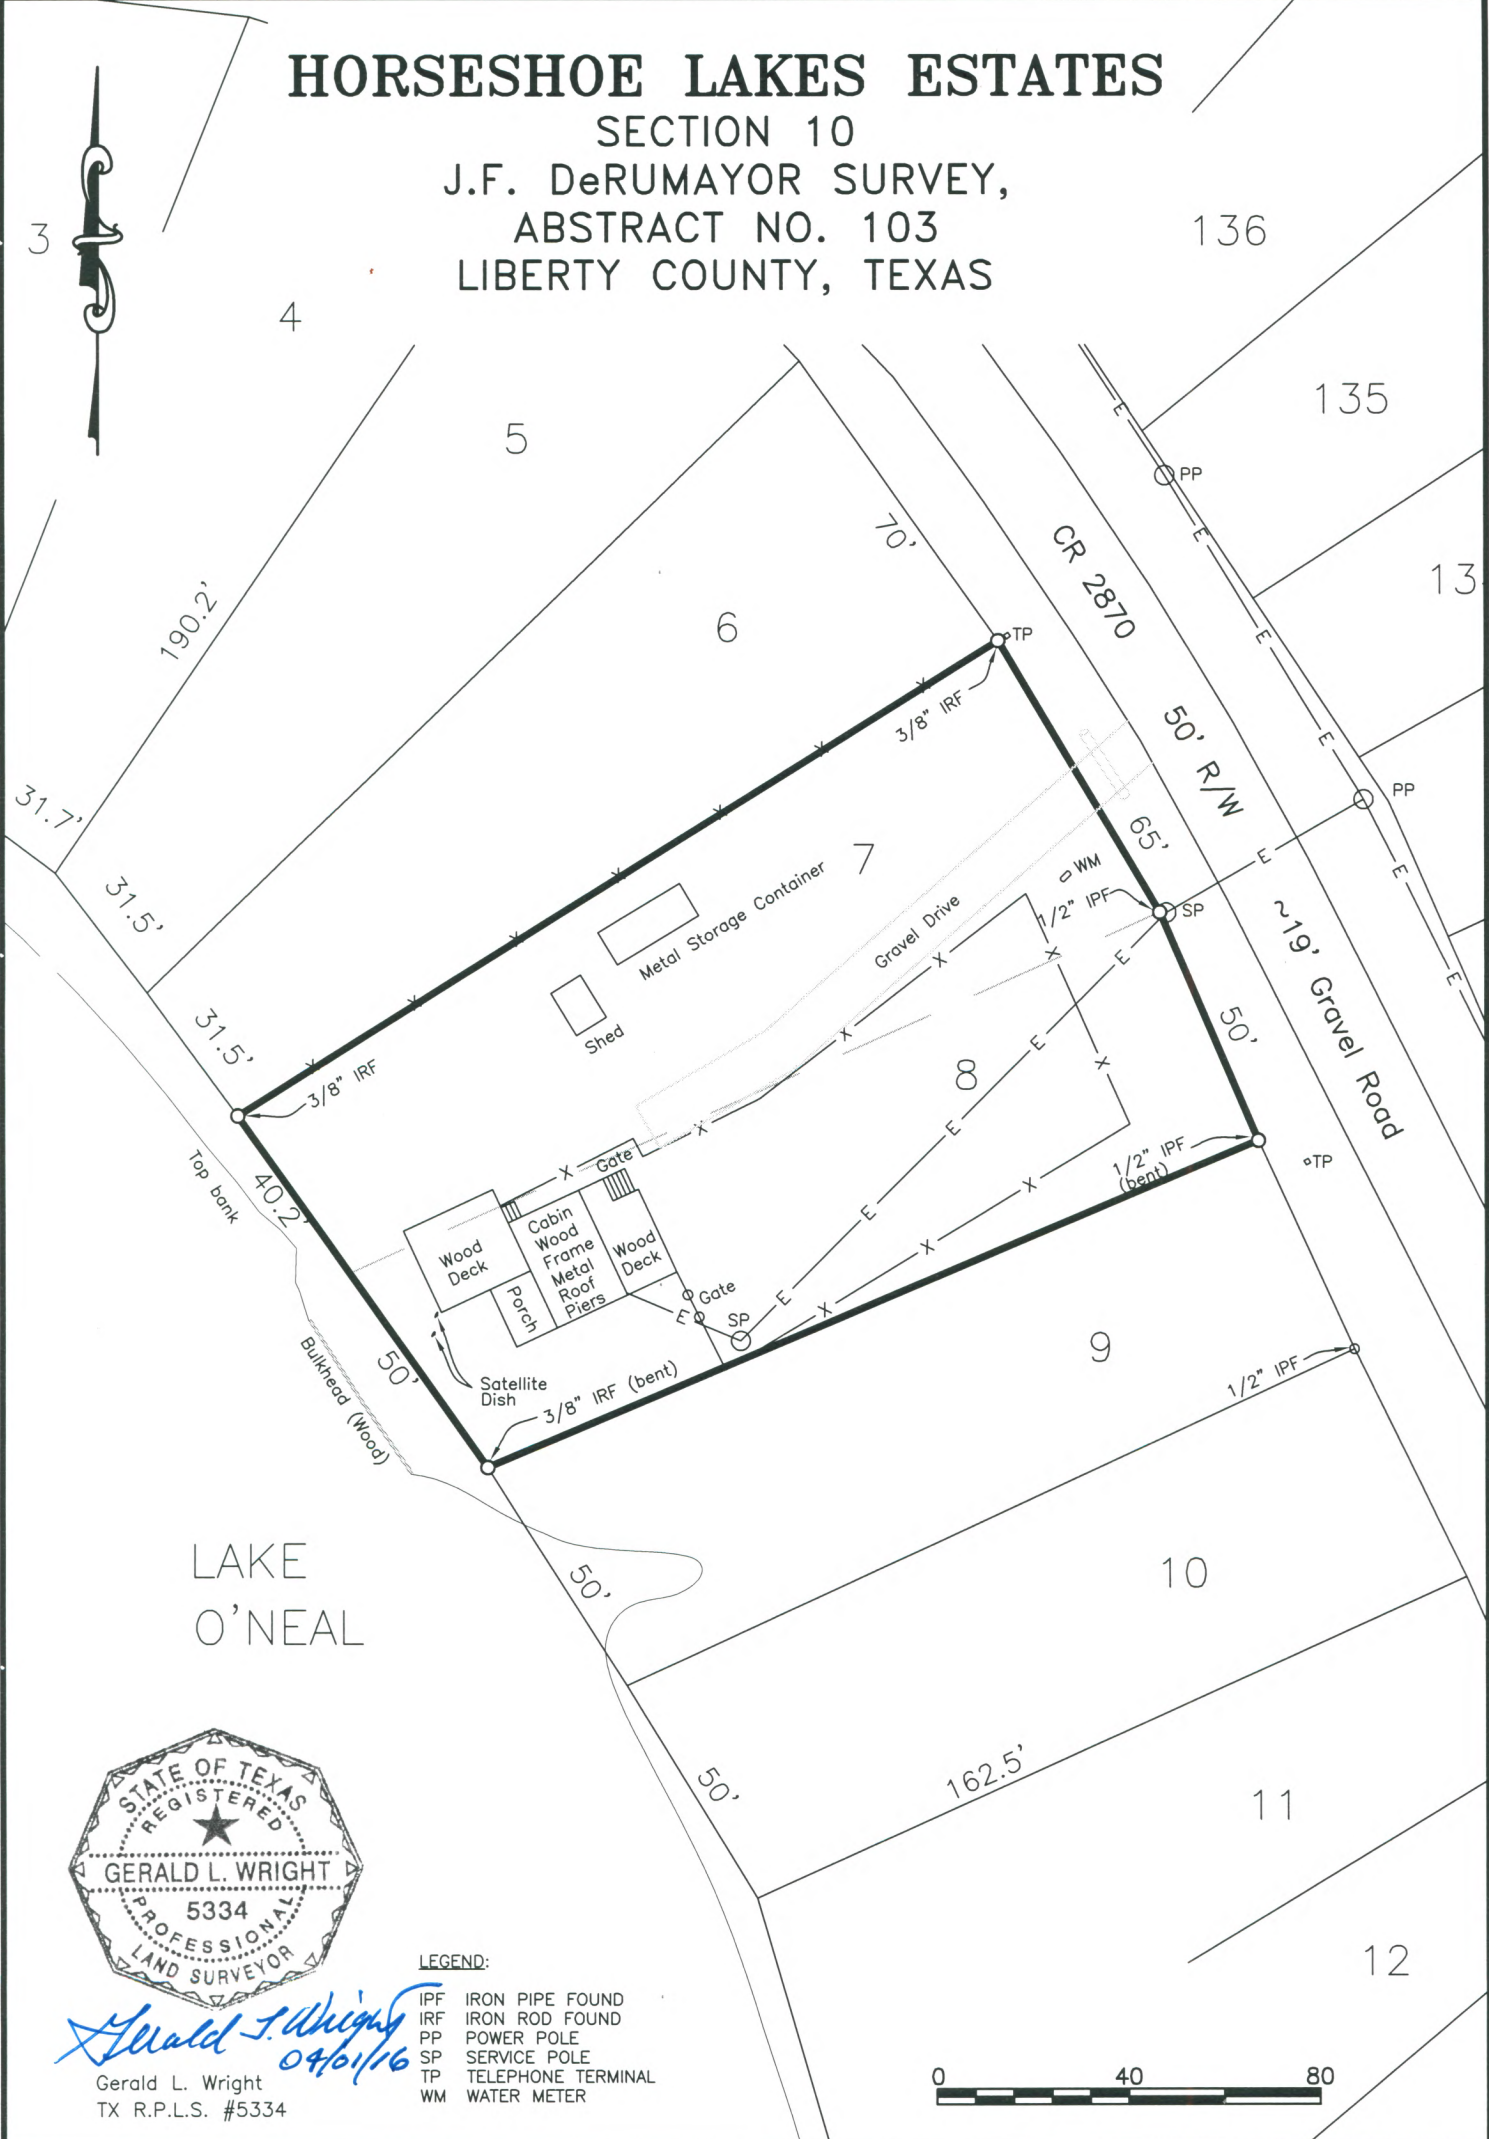

LAKE
 O'NEAL



Gerald L. Wright
 04/01/16
 Gerald L. Wright
 TX R.P.L.S. #5334

- LEGEND:
- IPF IRON PIPE FOUND
 - IRF IRON ROD FOUND
 - PP POWER POLE
 - SP SERVICE POLE
 - TP TELEPHONE TERMINAL
 - WM WATER METER



DESCRIPTION OF PROPERTY:
 LOT 7 AND LOT 8
 HORSESHOE LAKES ESTATES, SECTION 10
 LIBERTY COUNTY, TEXAS

The undersigned hereby certifies to the lien holders and/or the owners of the premises surveyed and to the title company that this survey was made on the ground on March 4 and March 25, 2016; that the only improvements on the ground are as shown; that there is no visible or apparent evidence of easements or utility lines on the property except as shown; and no encroachments, overlaps or conflicts exist except as shown; that this is a complete and accurate survey without any deletions; and that said property has access to and from a dedicated roadway.

GW SURVEYING
 419 County Road 2212
 Cleveland, TX 77327
 Cell (832) 401-4714

File Name: 16-1005	Firm: #10193834
Scale: 1" = 40'	Date: 04/01/2016