


JOHN R. FAULK SURVEY
ABSTRACT No. 34

F.M. ROAD 1008
(R.O.W. VARIES)

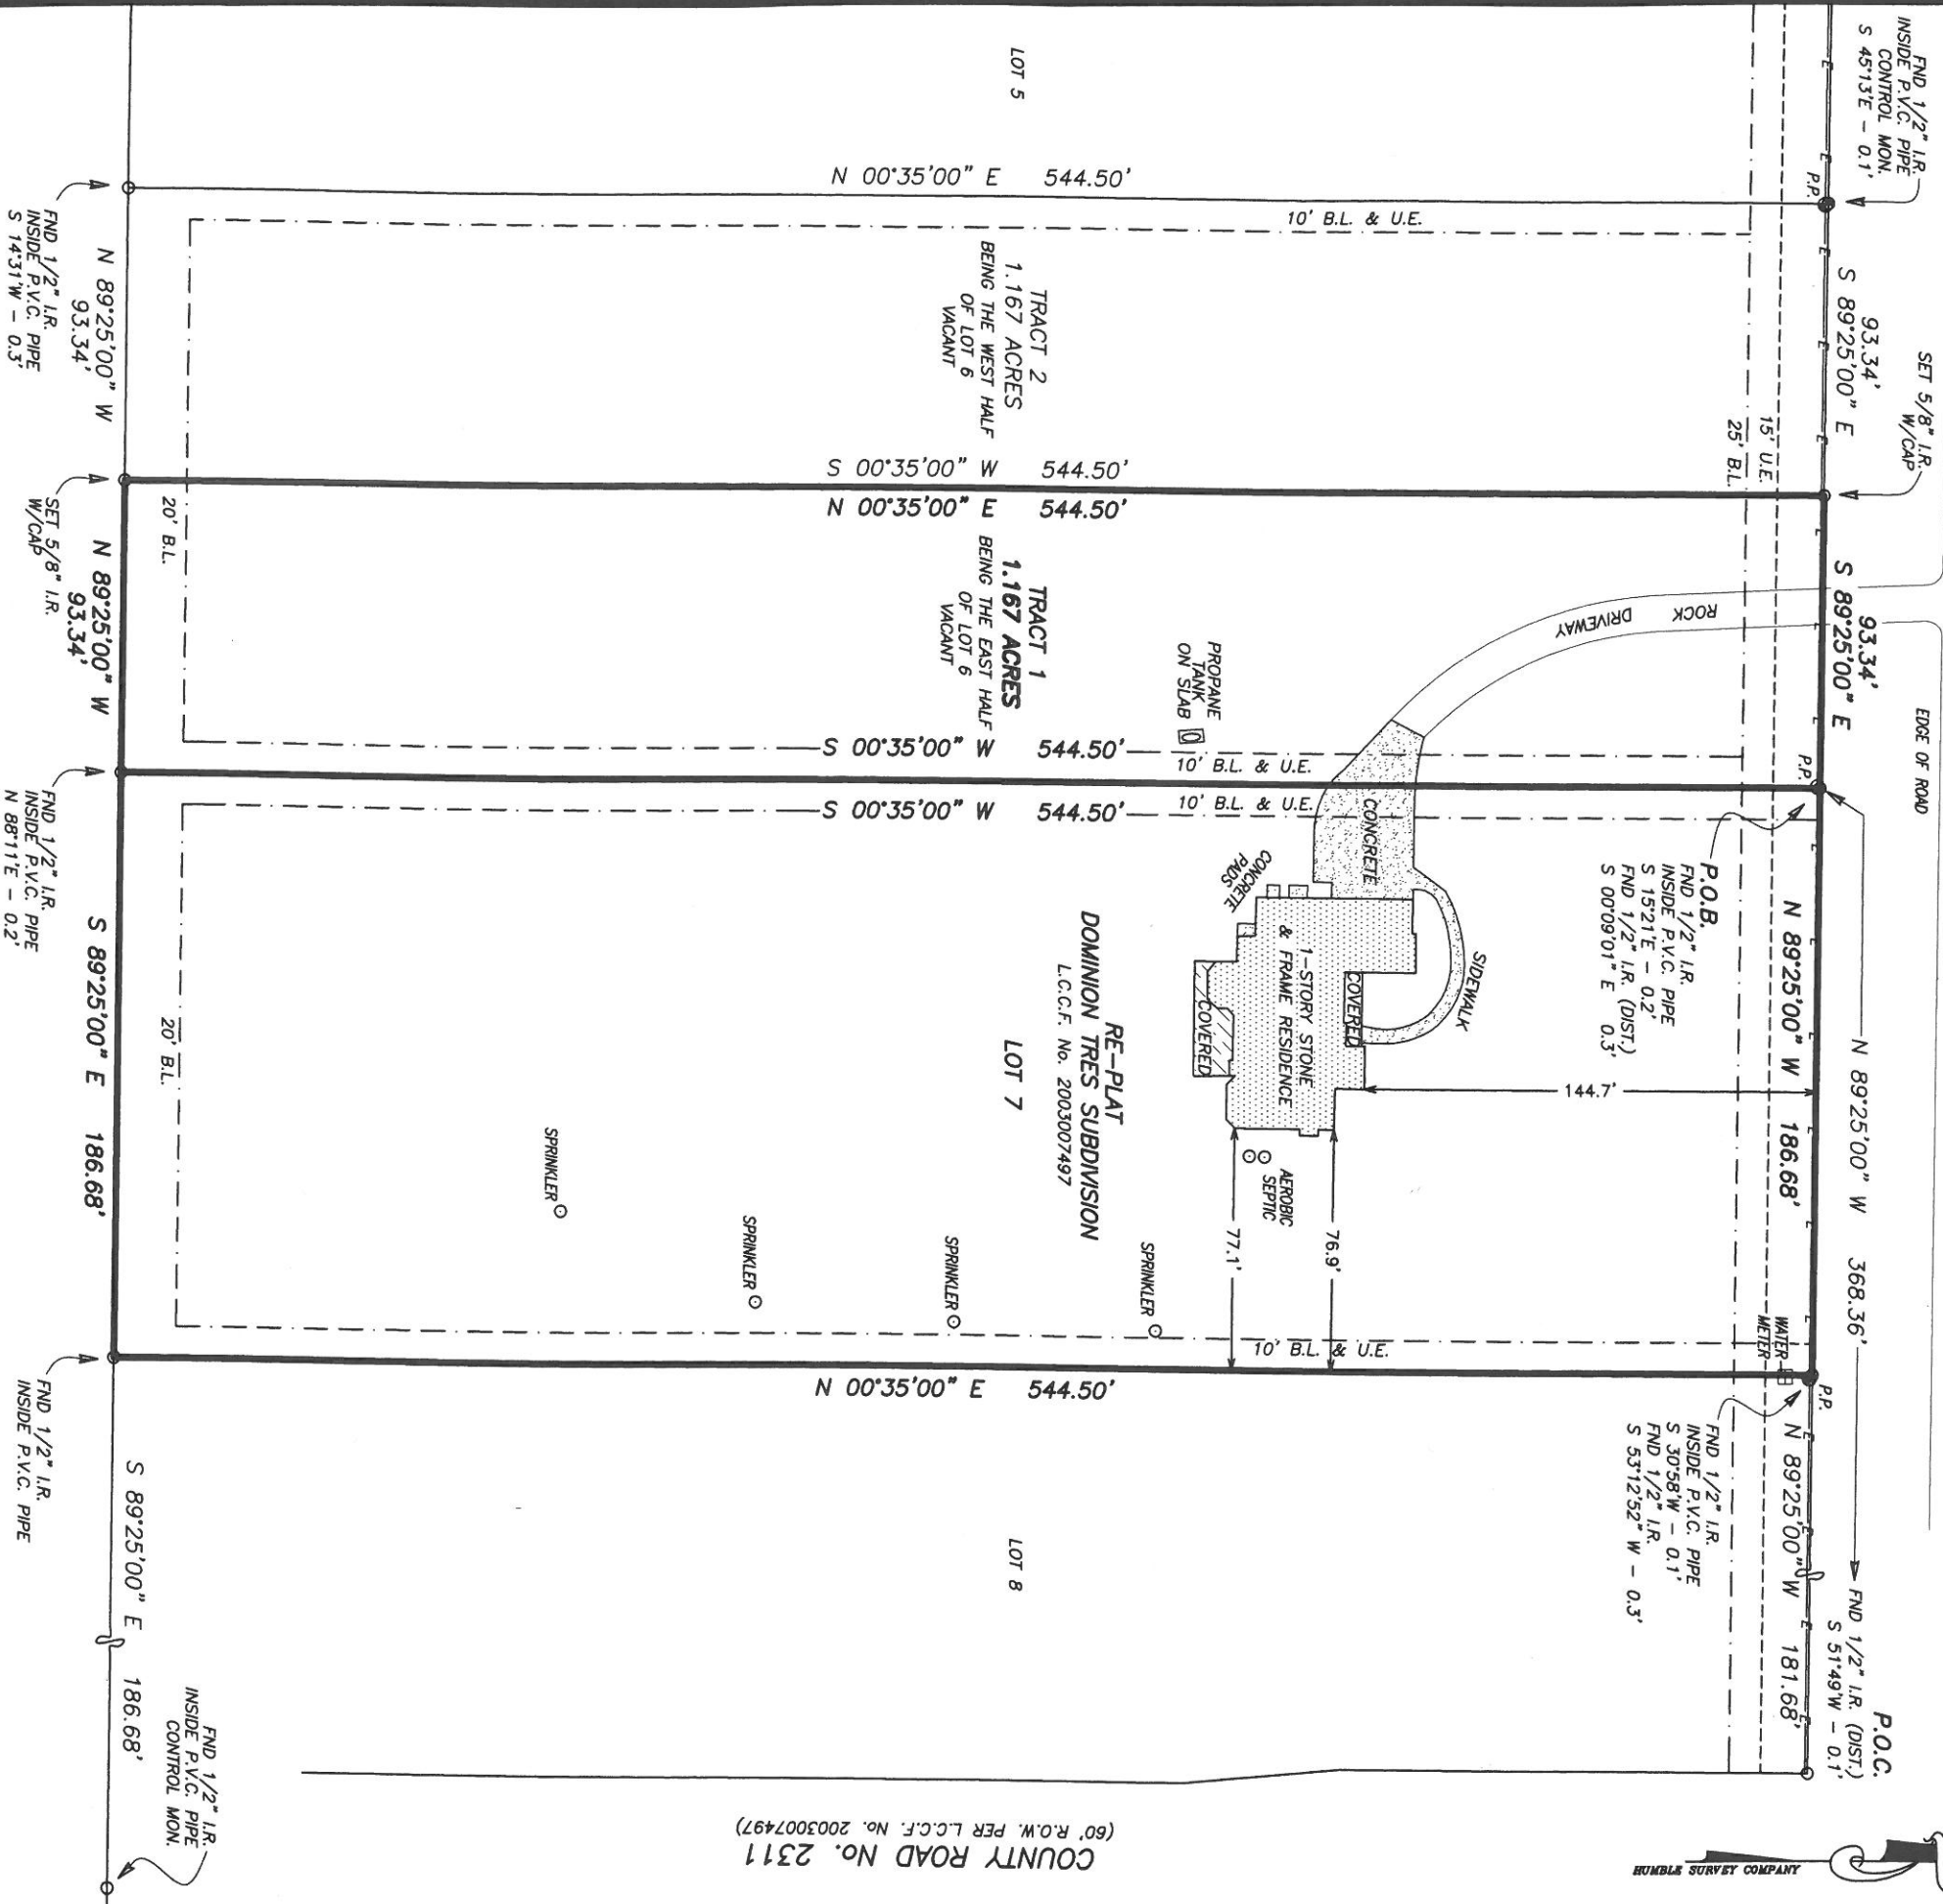

COUNTRY ROAD No. 2311
(60' R.O.W. PER L.C.C.F. No. 2003007497)

HUMBLE SURVEY COMPANY

GENERAL NOTES:

- 1) THE SURVEYOR HAS NOT ABSTRACTED THE SUBJECT PROPERTY.
- 2) BUILDING LINES, EASEMENTS, DEED RESTRICTIONS, AND OTHER MATTERS MAY AFFECT THIS TRACT.
- 3) BEARING STRUCTURE BASED ON RECORDED PLAT OF DOMINION TREES SUBDIVISION, RE-PLAT.
- 4) RESEARCH PROVIDED BY: ALAMO TITLE INSURANCE COMPANY G.F. No. 12055943.
- 5) THE SURVEYOR HAS RELIED ON INFORMATION PROVIDED BY THE TITLE COMPANY FOR ALL MATTERS OF RECORD.
- 6) PROPERTY MAY BE SUBJECT TO MAGNOLIA PETROLEUM RIGHT-OF-WAY PER VOL. 38, PG. 15 D.R.L.C.T.
- 7) PROPERTY MAY BE SUBJECT TO CHANNEL EASEMENT PER VOL. 482, PG. 473 D.R.L.C.T.
- 8) PROPERTY MAY BE SUBJECT TO GULF STATES UTILITY EASEMENT PER VOL. 617, PG. 584 D.R.L.C.T. & VOL. 617, PG. 589 D.R.L.C.T.
- 9) PROPERTY MAY BE SUBJECT TO TARKINGTON SPECIAL UTILITY DISTRICT PER VOL. 1822, PG. 437 O.P.R.L.C.T.
- 10) THIS SURVEY IS NOT TO BE USED FOR ANY ON THE GROUND CONSTRUCTION PURPOSES. THE SURVEYOR HIGHLY RECOMMENDS THAT THE PROPERTY CORNERS BE RE-FLAGGED 24 HOURS PRIOR TO ANY CONSTRUCTION AND/OR PROPERTY CLEANING.
- 11) BUILDERS, ENGINEERS & ARCHITECTS SHOULD VERIFY ALL EASEMENTS, BUILDING LINES, DEED RESTRICTIONS, ZONING ORDINANCES AND OTHER RELATED MATTERS, IF ANY, THAT MAY AFFECT THE SUBJECT PROPERTY, BEFORE STARTING CONSTRUCTION.

LOT 9

- 12) UPDATED TO SHOW FINAL IMPROVEMENTS ONLY ON 12-28-2012.


SURVEY PREPARED FOR: JEREMIAH SHEPPARD & JENNIFER SHEPPARD
DESCRIPTION OF PROPERTY: 16071 F.M. 1008, DAYTON TX 77535
BEING ALL OF LOT 7 & THE WEST 1/2 OF LOT 6 OF THE RE-PLAT OF DOMINION TREES SUBDIVISION AS RECORDED IN LIBERTY COUNTY CLERK'S FILE NO. 2003007497.

FINAL SURVEY

HUMBLE SURVEYING COMPANY

1032 First Street, Suite C
Humble, TX 77338
(281) 446-0118 Fax (281) 446-5147
Copyright © 2012 All Rights Reserved

File Name: 12-123Final.dwg
Scale: 1" = 60'
Date: 5-9-2012
Drawn by: FG
Surveyed by: DM-JL

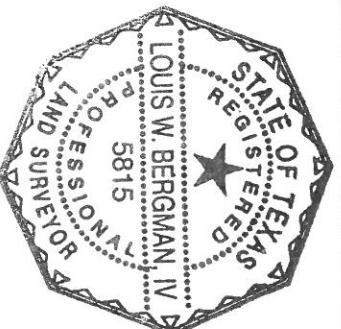

I HEREBY CERTIFY THAT THIS PLAT IS TRUE AND CORRECT TO THE BEST OF MY KNOWLEDGE, AND BELIEF, AS SURVEYED ON THE GROUND, MAY 23, 2012.

LOUIS W. BERGMAN IV
R.P.L.S. NO. 5815