
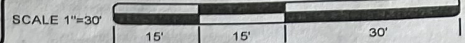



- * CITY ORDINANCES
- ** RESTRICTIVE COVENANTS
- *** BUILDER GUIDELINES
- WIRE FENCE — X —
- CHAIN LINK FENCE — O —
- IRON FENCE — I —
- WOOD FENCE — U —
- OVERHEAD UTILITIES — U —

- BL = BUILDING LINE
- PL = PROPERTY LINE
- UE = UTILITY EASEMENT
- AE = AERIAL EASEMENT
- MH = MANHOLE
- FNC = FENCE
- BUILDING LINE — — — —
- ESMT LINE — — — —
- AERIAL ESMT — — — —

- LEGEND**
- I.R. = IRON ROD
 - I.P. = IRON PIPE
 - PUE = PUBLIC UTILITY ESMT.
 - PAE = PERMANENT ACCESS ESMT.
 - MUE = MUNICIPAL UTILITY ESMT.
 - SSE = SANITARY SEWER ESMT.
 - WLE = WATERLINE EASEMENT
 - ROW = RIGHT OF WAY
 - FND = FOUND

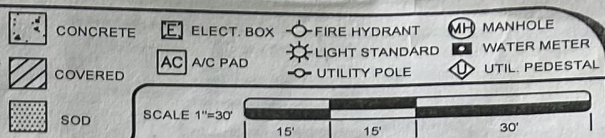

RESTRICTED RESERVE "C"
RESTRICTED TO LANDSCAPE, DETENTION, LAKE, OPEN SPACE,
PUBLIC ACCESS AND RECREATION USES
17.41 AC.

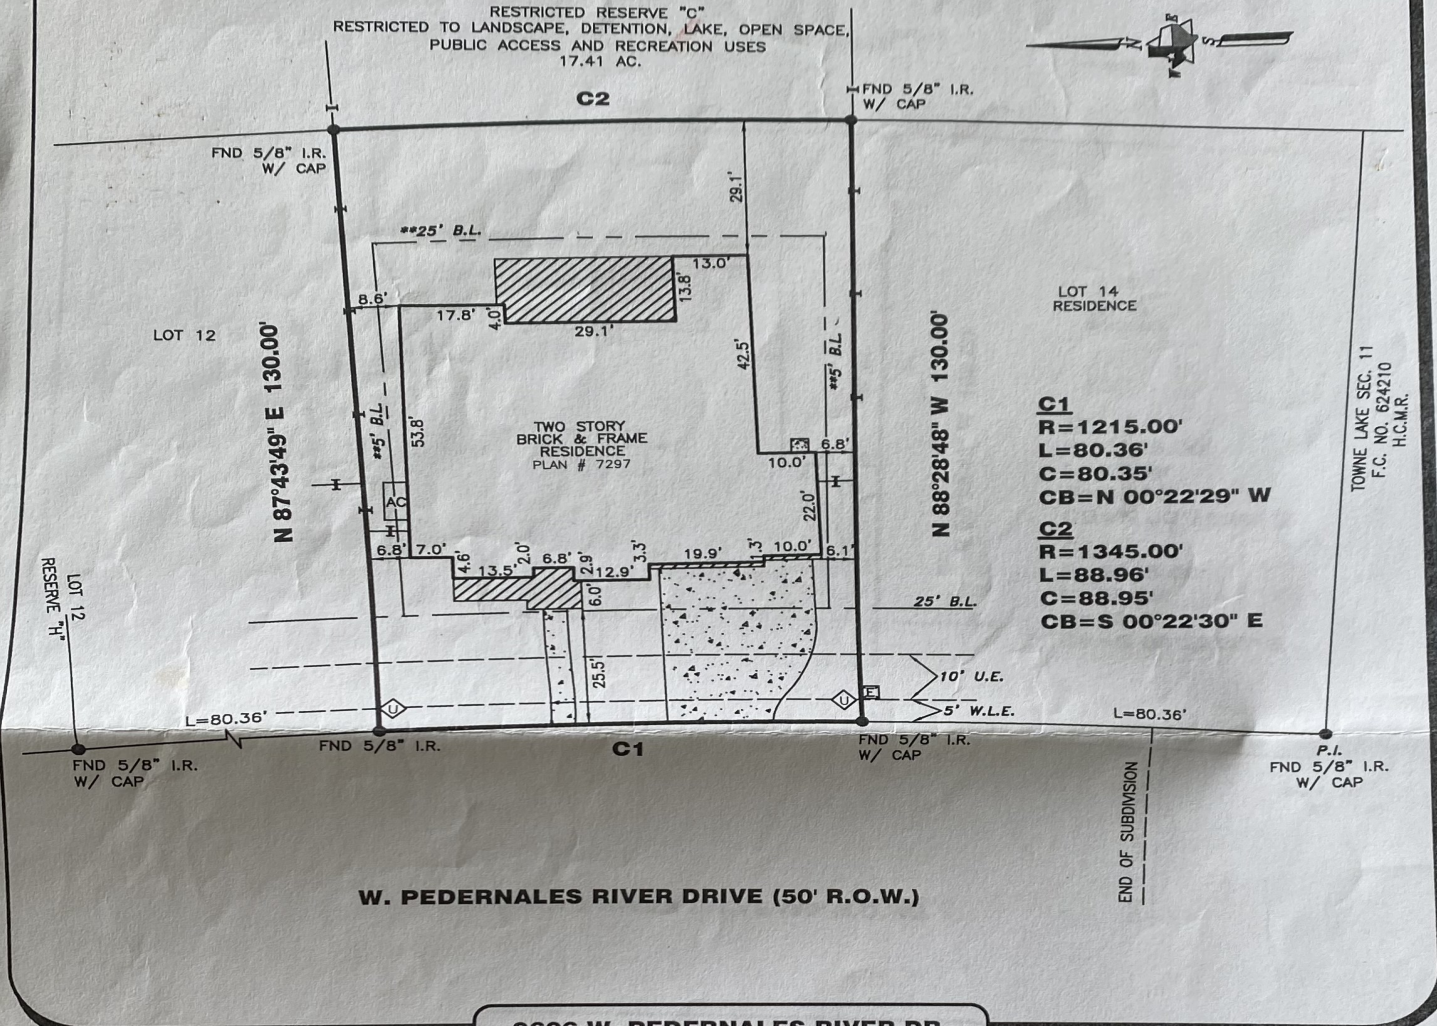

C1
R = 1215.00'
L = 80.36'
C = 80.35'
CB = N 00°22'29" W

C2
R = 1345.00'
L = 88.96'
C = 88.95'
CB = S 00°22'30" E

W. PEDERNALES RIVER DRIVE (50' R.O.W.)

9606 W. PEDERNALES RIVER DR.

PROPERTY INFORMATION

LOT 13 BLOCK 2
SUBDIVISION:
TOWNE LAKE SEC. 12

RECORDING INFO:
FILM CODE NO. 633286, MAP RECORDS
HARRIS COUNTY, TEXAS

BORROWER:
MHI PARTNERSHIP, LTD.

TITLE CO.
MILLENNIUM TITLE OF HOUSTON
G.F.# 1120103057 G.F. DATE: 09-18-11

SURVEYED FOR:
MHI PARTNERSHIP, LTD.

DRAWING INFORMATION

TRI-TECH JOB NO: MHI6377-11
CLIENT JOB NO: HX6-217
DRAWN BY: WIDJAJA
BEARING BASE: REFERRED TO PLAT NORTH
FIELD DATE: SEE REVISIONS

FLOOD INFORMATION

F.I.R.M. NO: 48201C PANEL: 0415L
REVISED DATE: 6-18-07 ZONE: "X"

FLOOD INFORMATION PROVIDED HEREON IS BASED ON SCALING THE LOCATION OF THE SUBJECT TRACT ON THE FLOOD INSURANCE RATE MAPS. THE INFORMATION SHOULD BE USED TO DETERMINE FLOOD INSURANCE RATES ONLY AND IS NOT INTENDED TO IDENTIFY SPECIFIC FLOODING CONDITIONS. WE ARE NOT RESPONSIBLE FOR THE F.I.R.M.'S ACCURACY. FLOOD INFORMATION IS SUBJECT TO LETTER OF MAP CHANGES.

NOTES:

ALL EASEMENTS AND BUILDING LINES SHOWN ARE PER THE RECORDED PLAT UNLESS OTHERWISE NOTED.
ALL ROD CAPS ARE STAMPED "E.H.R. & A.", UNLESS OTHERWISE NOTED.
SUBJECT TO A DRAINAGE EASEMENT 15' ON EACH SIDE OF THE CENTERLINE OF ALL NATURAL DRAINAGE COURSES IN THE ADDITION AS SHOWN ON RECORDED PLAT OF SAID ADDITION.
RESTRICTIVE COVENANTS AND EASEMENTS AS DEFINED PER F.C.# 633286, M.R.H.C.T.X., H.C.C. FILE NOS Z549727, 20060233114, 20080453949, 20090582153, 20100223402, 20100235908, 20100187183, 20110106937
C.O.H. ORDINANCE 85-1878 PER H.C.C.F. # N-253886 AND C.O.H. ORDINANCE 89-1312 PER H.C.C.F.# M-337573 AND AMENDED BY C.O.H. ORDINANCE 1999-262
PROPERTY SUBJECT TO RECORDED RESTRICTIONS, REGULATIONS, & ORDINANCES IF ANY.
ABSTRACT INFORMATION PROVIDED HEREON IS BELIEVED TO BE SUFFICIENT AND CORRECT BY THE UNDERSIGNED SURVEYOR. THIS SURVEY DOES NOT CONSTITUTE A TITLE SEARCH BY THE SURVEYOR. THE ENCUMBRANCES OF RECORD, AS REFLECTED ON THIS SURVEY ARE BASED ON THE RECORDED MAP, PLAT AND/OR DEEDS IN CONJUNCTION WITH TITLE INFORMATION OBTAINED FROM THE TITLE REPORT LISTED HEREON.
ALL BUILDING LINES, RECORDED EASEMENTS, UNRECORDED EASEMENTS, BUILDING RESTRICTIONS (DEED RESTRICTIONS, WHICH MAY PROTRUDE OVER BOUNDARY, EASEMENT AND/OR BUILDING LINES, UNLESS OTHERWISE SHOWN HEREON SHOULD BE VERIFIED.
THIS SURVEY DOES NOT ADDRESS ANY EAVES, GUTTERS OR OTHER OVERHANGING STRUCTURE FEATURES, WHICH MAY PROTRUDE OVER BOUNDARY, EASEMENT AND/OR BUILDING LINES, UNLESS OTHERWISE SHOWN HEREON
A GROUND AND/OR AERIAL EASEMENT MAY EXIST ADJACENT TO ANY EXISTING UTILITY. OWNER AND BUILDERS SHOULD VERIFY WITH APPLICABLE UTILITY COMPANIES PRIOR TO PLANNING OR CONSTRUCTION.

REVISIONS

NO.	DATE	REASON	BY
1	01-23-12	FORM SURVEY	GUN
2	03-27-12	SLAB	TDA
3	06-13-12	FINAL	TDA

TRI-TECH SURVEYING COMPANY, L.P.

WWW.SURVEYINGCOMPANY.COM
10401 Westoffice Drive Phone: (713) 667-0800
Houston Texas, 77042 Fax: (713) 667-4610

CERTIFICATION

I, the undersigned registered professional land surveyor, do hereby state that the plat shown hereon represents a boundary survey made on the ground under my supervision of the tract or parcel of land, according to the map or plat thereof, indicated hereon.

THIS SURVEY IS VALID FOR THIS TRANSACTION ONLY. THIS SURVEY IS INVALID WITHOUT THE ORIGINAL EMBOSSED SURVEYOR'S SEAL AND SIGNATURE.
© 2012, TRI-TECH SURVEYING COMPANY, L.P.

06-18-12

SURVEYOR REGISTRATION