



16976 VALIANT OAK STREET  
CONROE, TEXAS 77385

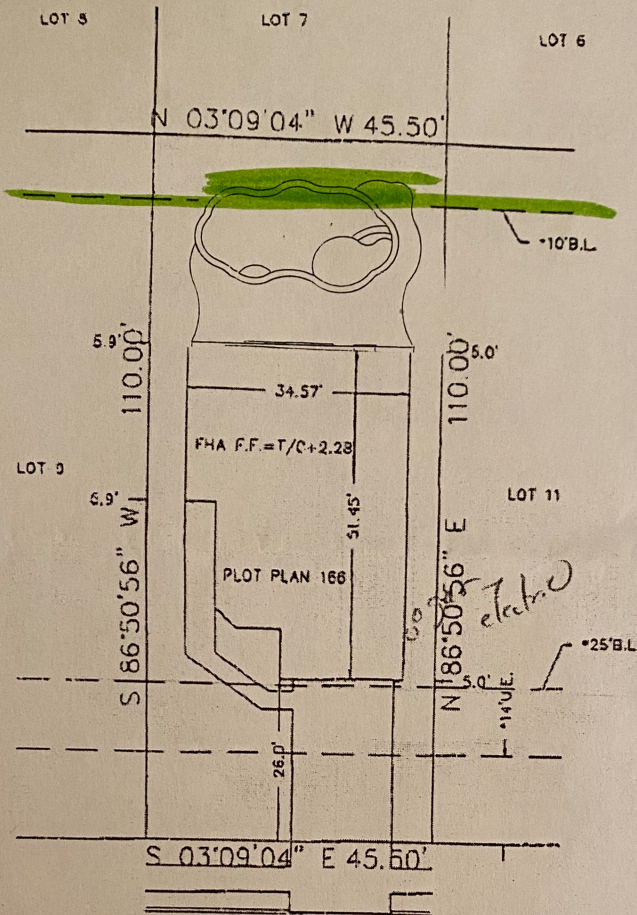

VALIANT OAK STREET  
(\*60' R.O.W.)

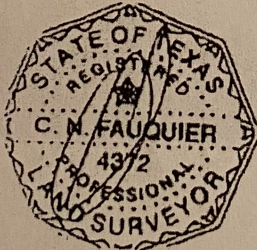

THIS PLOT PLAN WAS PREPARED WITHOUT THE BENEFIT OF A TITLE REPORT AND MAY NOT SHOW ALL RECORDED EASEMENTS

TYPE "A" DRAINAGE

LONG LAKE, LTD  
I HEREBY CERTIFY THAT THIS PLAN IS IN SUBSTANTIAL CONFORMITY WITH LOCAL CODE AND FHA MINIMUM PROPERTY REQUIREMENTS

\* AS PER ANY AND ALL  
PLAT © 2003 ZONING ORDINANCE

PLOT PLAN 166A  
REVISED: 6-7-06

SUBDIVISION: MONTGOMERY CREEK RANCH		SECTION: 1
LOT: 10	BLOCK: 3	G.F. NO. N/A
SURVEY: R. VINCE		ABSTRACT NO: 583
REF V.N/A P.N/A M.R.	DATE: 6-7-06	
COUNTY: MONTGOMERY	STATE: TEXAS	SCALE: 1" = 20'
DRAWN BY:	U.S. SURVEYING COMPANY A Professional Land Surveying Company	JOB NO.
LGS	15031 Woodham Drive Suite 390 Houston, Texas 77073 (281) 443-9288	09-4191
	FAX (281) 443-9224	