


ADDRESS: 30303 REAGANS RANCH DRIVE

AREA: 9,536 S.F. ~ 0.22 ACRES

PLAT NO. 20220096

MFE: 148.60'

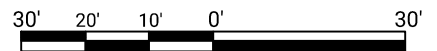

GRAPHIC SCALE: 1" = 30'


DRAINAGE TYPE: "A"

Curve	Radius	Length	Chord	Chord Bearing
C1	50.00'	36.69'	35.87'	S 16°37'23" E

TOTAL FENCE	
FRONT	34 LF
LEFT	90 LF
RIGHT	54 LF
REAR	122 LF

AREAS	
LOT AREA	9,536 SF
SLAB	2,685 SF
LOT COVERAGE	28 %
INTURN	82 SF
DRIVEWAY	378 SF
PUBLIC WALK	59 SF
PRIVATE WALK	28 SF
REAR YARD AREA	526.6 SY
FRONT YARD AREA	152.6 SY

OPTIONS:
 4 SIDES BRICK
 COVERED PATIO
 FRAMING, FOUNDATION, & ROOF
 RAFTER DETAILS

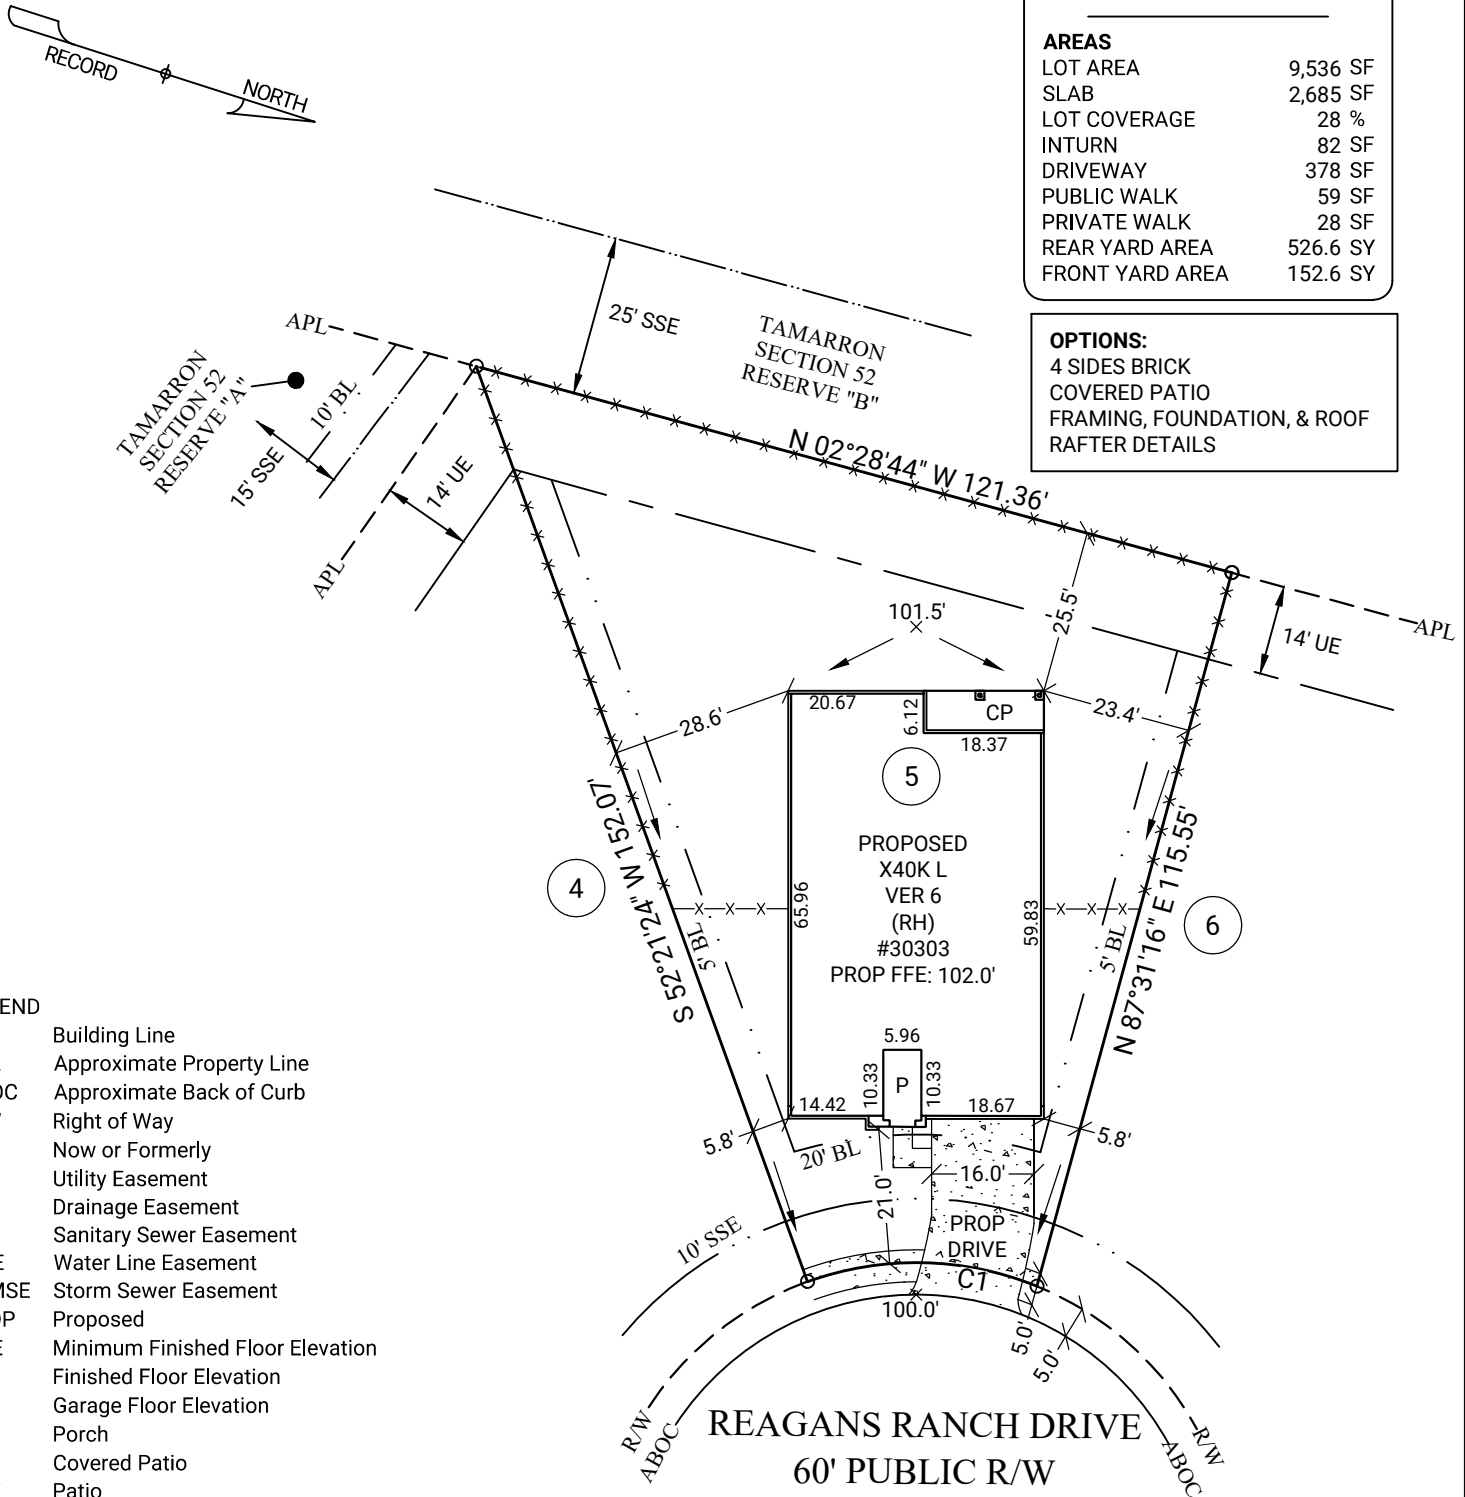

LEGEND

- BL Building Line
- APL Approximate Property Line
- ABOC Approximate Back of Curb
- R/W Right of Way
- N/F Now or Formerly
- UE Utility Easement
- DE Drainage Easement
- SSE Sanitary Sewer Easement
- WLE Water Line Easement
- STMSE Storm Sewer Easement
- PROP Proposed
- MFE Minimum Finished Floor Elevation
- FFE Finished Floor Elevation
- GFE Garage Floor Elevation
- P Porch
- CP Covered Patio
- PAT Patio
- S Stoop
- CONC Concrete
- X- Fence
- TOF Top of Forms
- RBF Rebar Found
- RBS Rebar Set

NOTE: BASE ELEVATION IS ASSUMED.
 (FOR REFERENCE ONLY)

NOTE: PLOT PLAN PREPARED WITHOUT BENEFIT OF TITLE.

This property lies within flood zone "X" according to FEMA FIRM#: 48157C0085M, effective on 01/29/2021.

GENERAL NOTES: No field work has been performed. This property is subject to additional easements or restrictions of record. Carter & Clark Surveyors is unable to warrant the accuracy of boundary information, structures, easements, and buffers that are illustrated on the subdivision plat. Utility easement has not been field verified by surveyor. contact utility contractor for location prior to construction (if applicable). This plat is for exclusive use by client. Use by third parties is at their own risk. Dimensions from house to property lines should not be used to establish fences. City sidewalks, driveway approaches, and other improvements inside the city's right of way are provided for demonstration purposes only. consult the development plans for actual construction. This plat has been calculated for closure and is found to be accurate within one foot in 10,000+ feet.

SUB: Tamarron SEC: 52
 LOT: 5 BL: 1

City of Fulshear, Fort Bend County, Texas

PLOT PLAN FOR:



ORDER DATE: 08/16/2022
 20220805397 DRH_HTX_S FC: N/A



3090 Premiere Parkway, Suite 600
 Duluth, GA 30097
 866.637.1048

www.carterandclark.com
 FIRM LICENSE: 10193759

