


H. & M. ENGINEERING CO. INC.

PHONE: 524-1500

P.O. BOX 980063
HOUSTON, TEXAS 77098-0063

This property is located in flood insurance rate map zone C
as per map 490287 160E
dated Feb, 1988

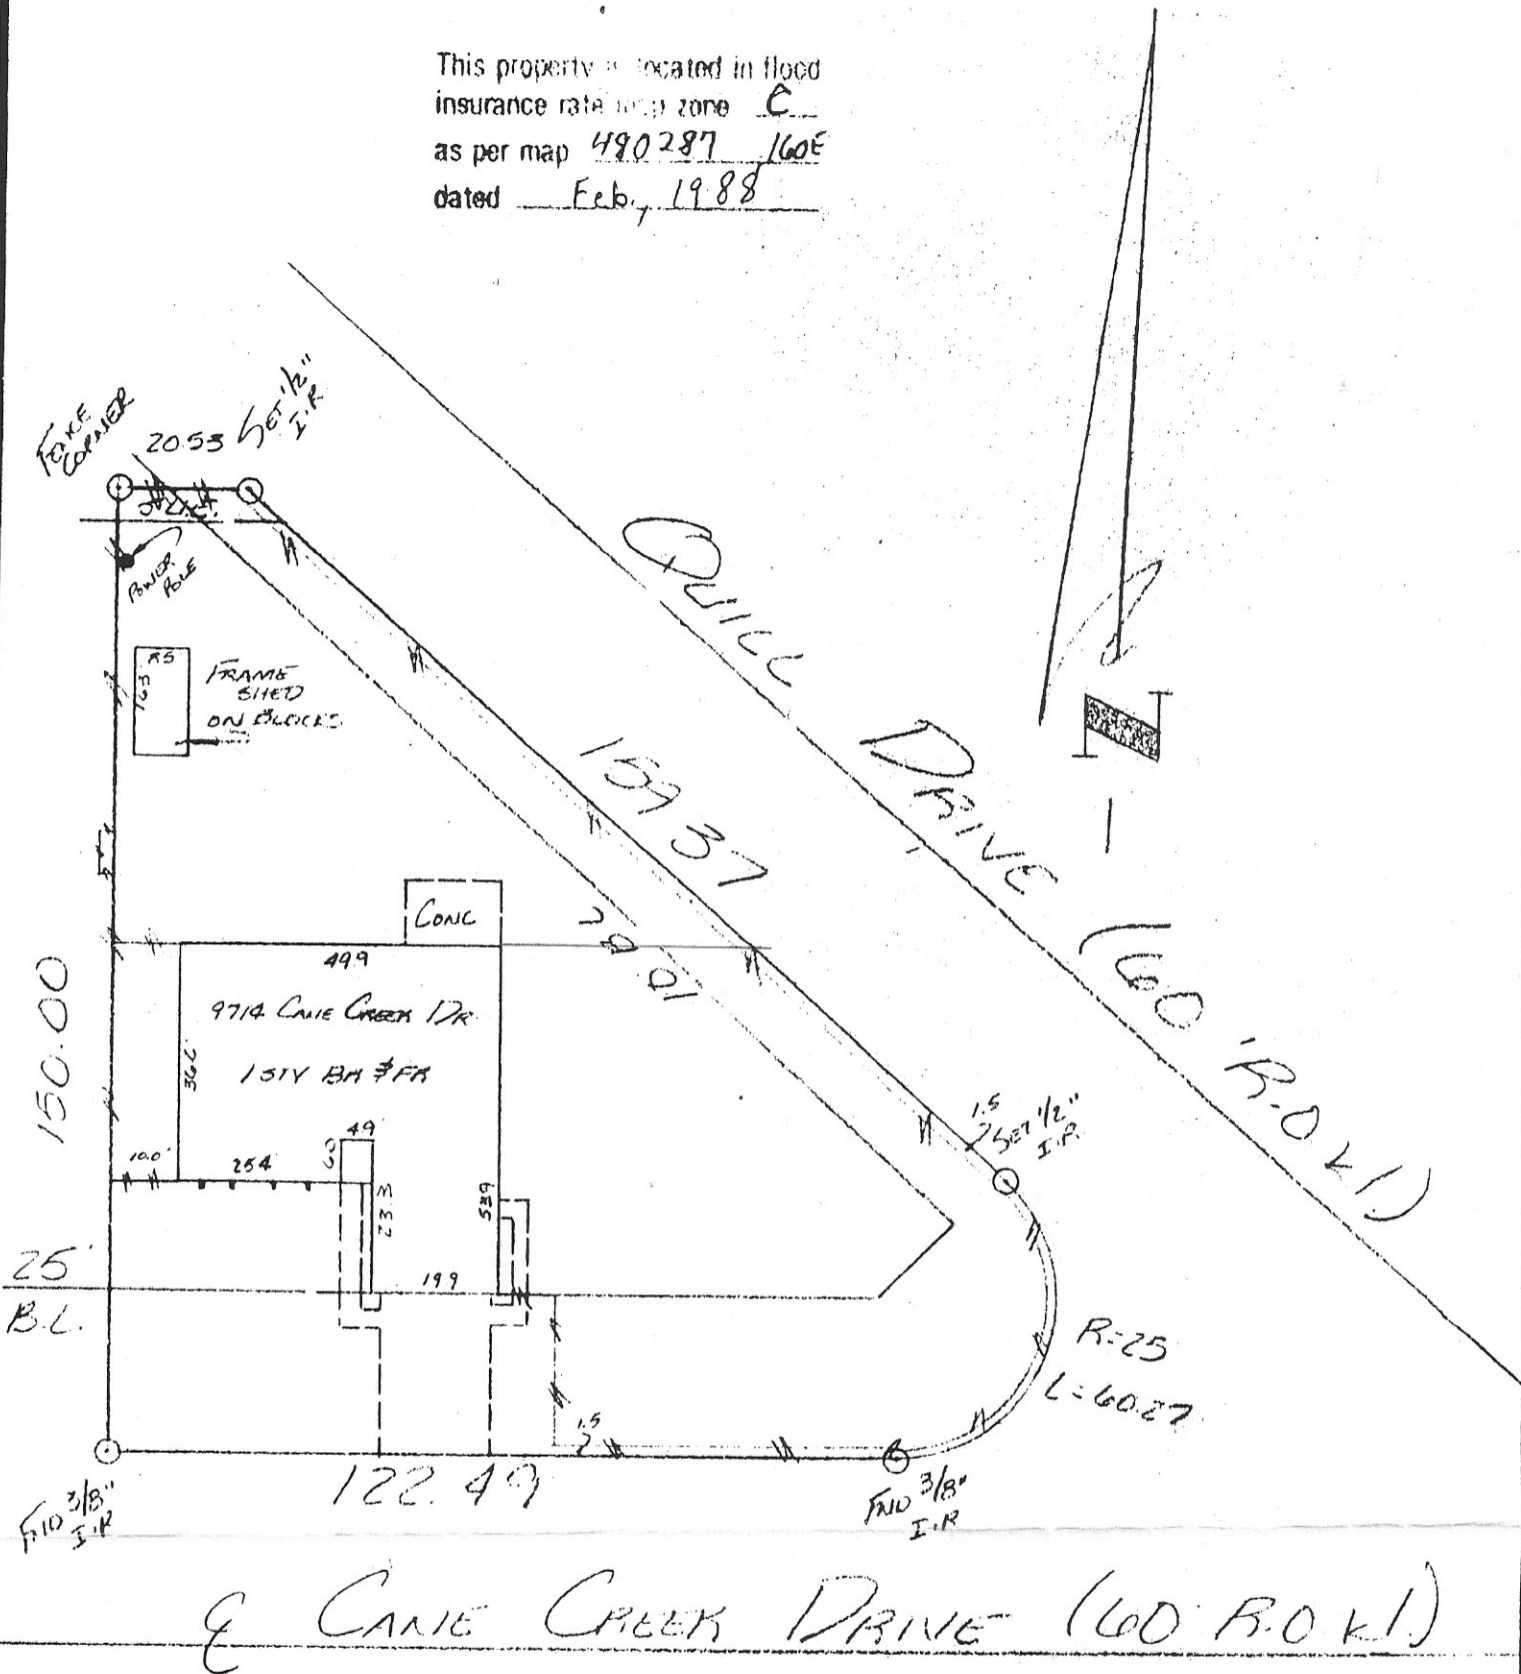

E CANE CREEK DRIVE (60 R.O.K.)

I certify that the above plat is a true representation of a survey made on the ground under my supervision of Lot 12 Block 5 in CHARTER # 1000 Sec 1 recorded in Vol. 213 Page 71 of the Map Records of HARRIS County, Texas and out of the _____ Survey

A-_____. I further certify there are no encroachments unless shown and all buildings surveyed are within the lot boundaries.

Owners KARIN HUMMER

GF# 200006 Date 2.20.90

Job# _____ Scale 1:30 F.B. 700-26



Handwritten signature