


FND. I.R.

FND. I.R.

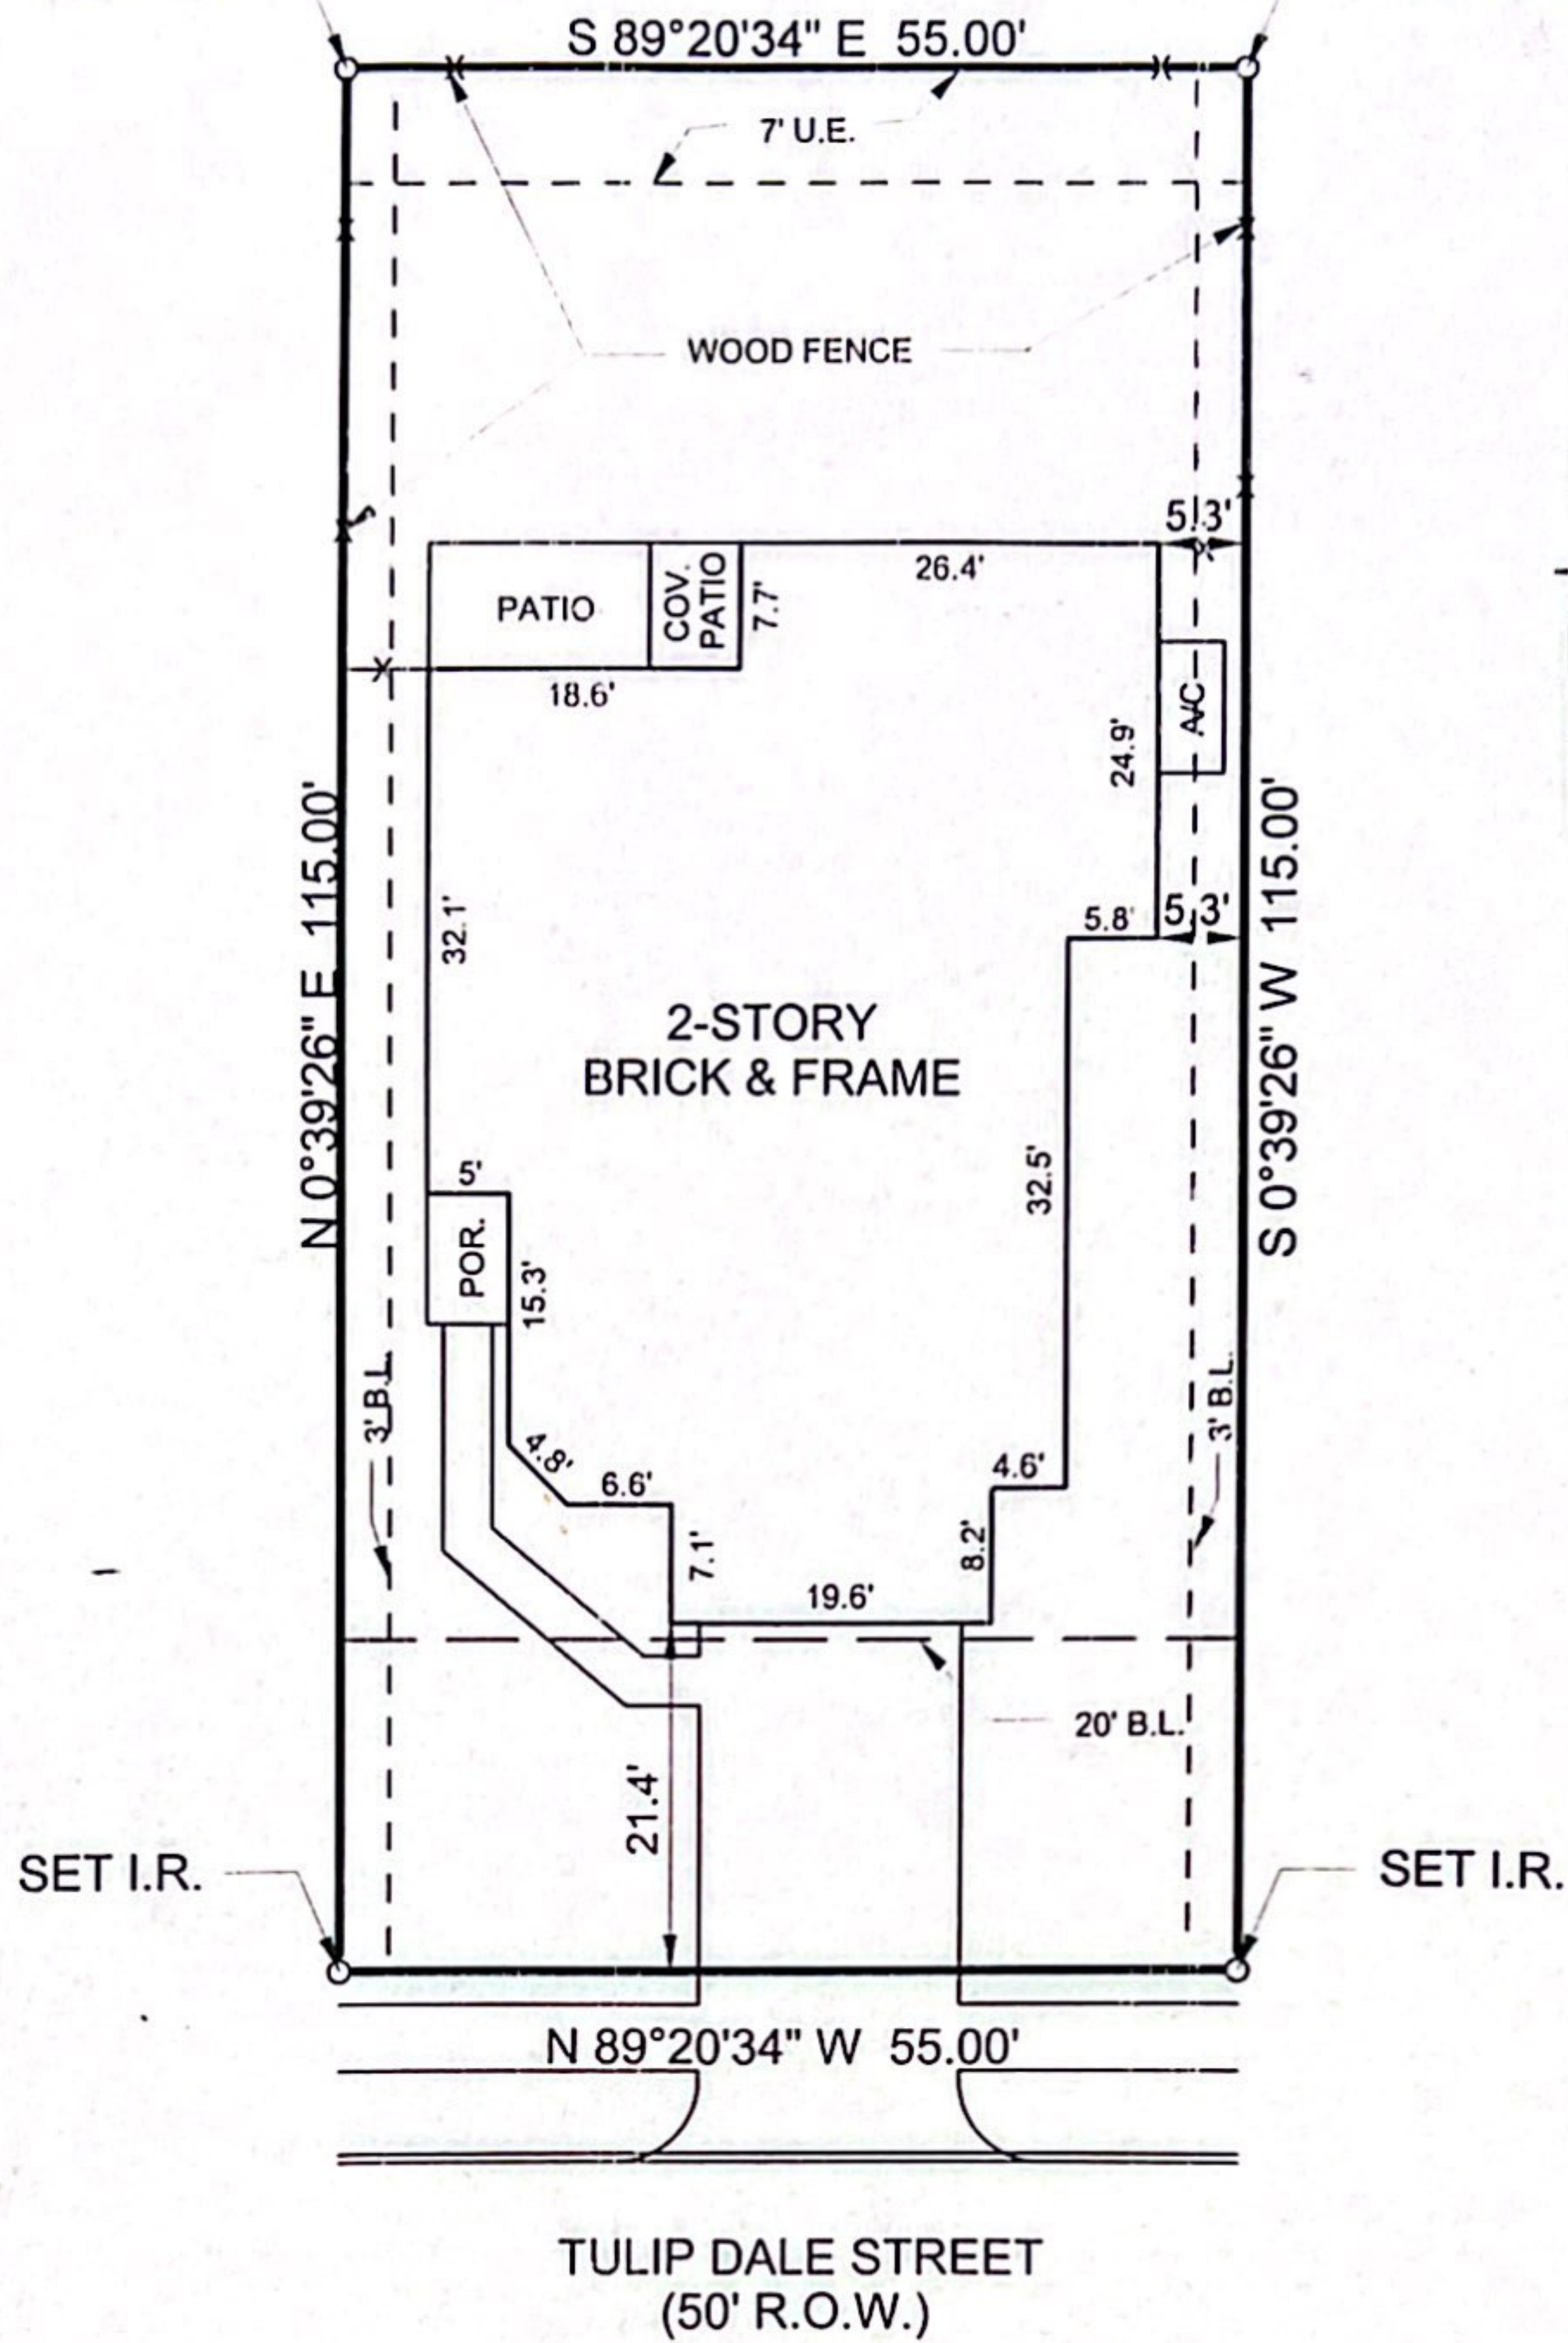

THIS PROPERTY LIES WITHIN ZONE
 "X" ACCORDING TO FLOOD INSURANCE
 RATE MAP PREPARED BY F.E.M.A.; PANEL
 NO. 48201C0615 J DATED: NOVEMBER 6, 1996.



PLAT of SURVEY
LOT 24 BLOCK 1
OAK RIDGE PLACE
SECTION THREE
HARRIS COUNTY, TEXAS
FILM CODE NO. 510032 H.C.M.R.

PURCHASER: SYED WAHEED AND SYED MUBASHAR

MEMORIAL PARK MORTGAGE

ADDRESS : 19110 TULIP DALE STREET

AMERICAN TITLE CO. GF. NO. 490662-S

LONG LAKE, LTD.



TAPLIN ENGINEERING, INC.
 ENGINEERS - SURVEYORS
 1011 HIGHWAY 6 SOUTH / SUITE 101
 HOUSTON, TEXAS 77077
 PHONE : (281)-496-5896 FAX : (281)-496-5898

I HEREBY CERTIFY THAT THIS SURVEY
 WAS MADE ON THE GROUND UNDER MY
 SUPERVISION AND THAT THIS PLAT
 CORRECTLY REPRESENTS THE FACTS AS
 FOUND AT THE TIME OF THE SURVEY.

[Signature]
 REGISTERED PROFESSIONAL LAND SURVEYOR # 2048

SCALE : 1" = 20'

JOB NO. : ORP3-1-24

DATE : 10/28/02

DRAWN BY : BL

REVISED DATE :

CHECKED BY :