


KINGS RIVER VILLAGE  
SECTION NINE (9)

5



OAKLAND WOOD COURT  
(50' R.O.W.)

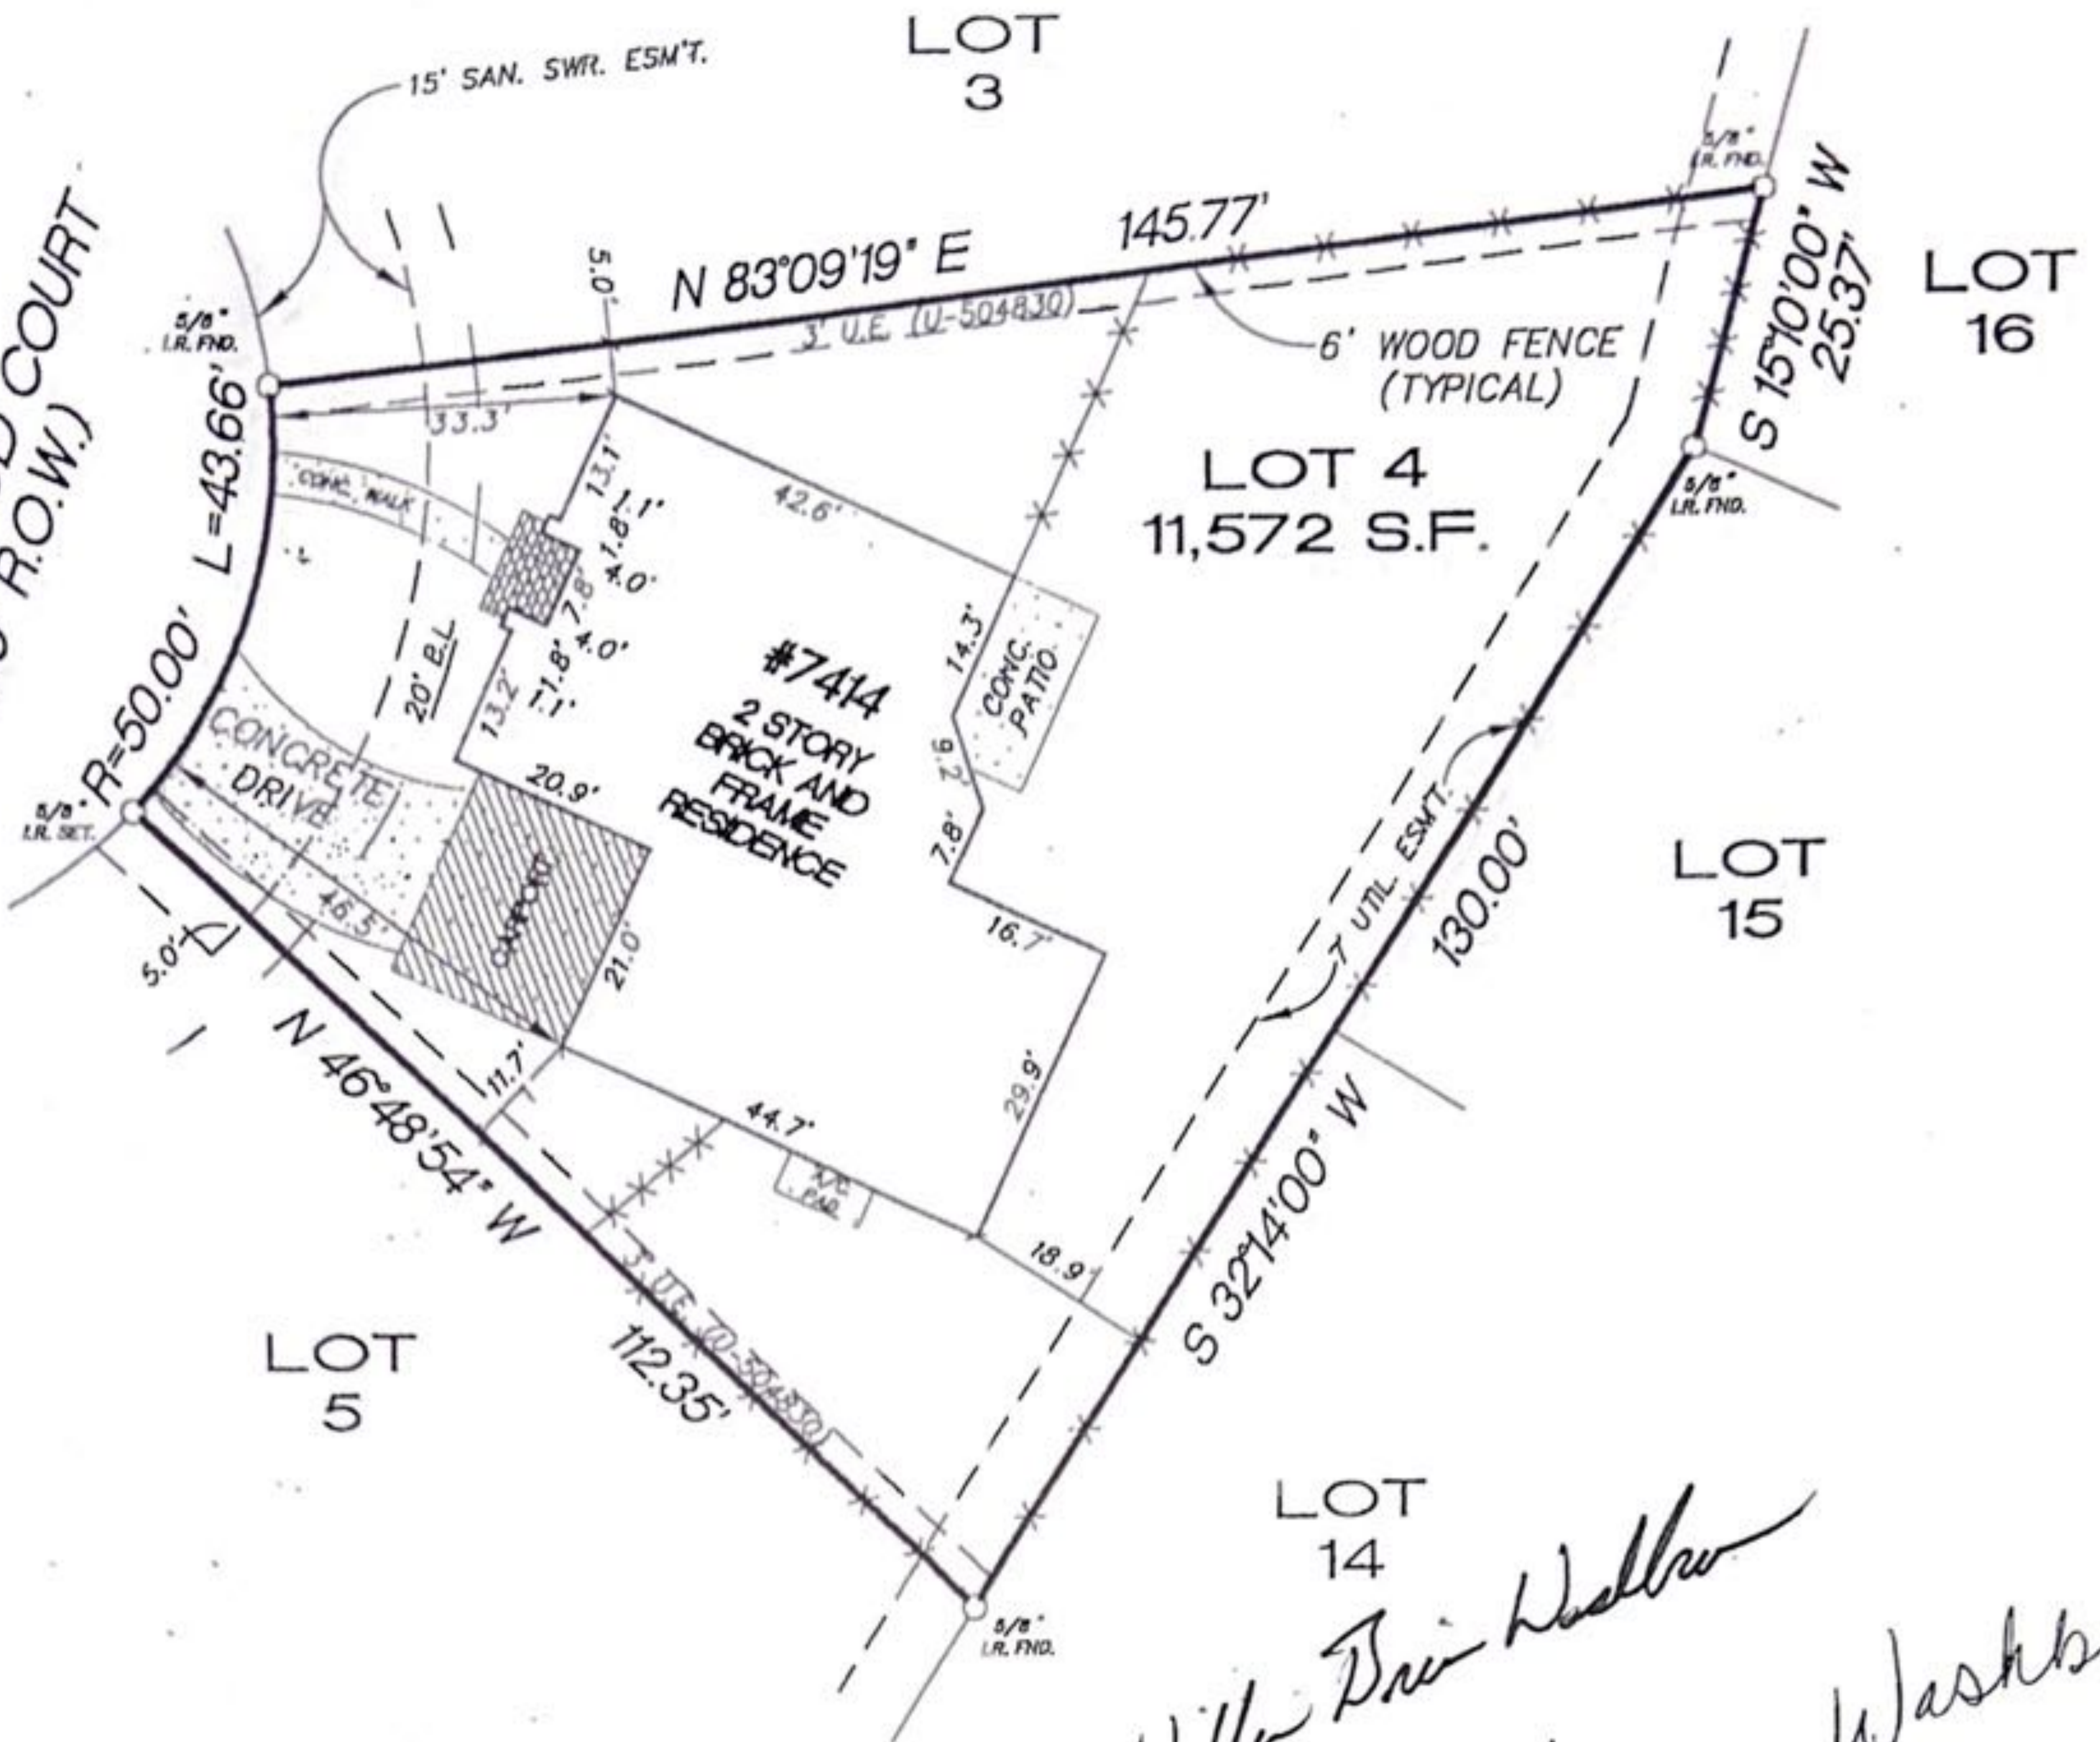

*Villa Dini Walker*  
*Brandi Lynne Washburn*

All bearings based on recorded plat referenced hereon

This survey was prepared in accordance with data provided in Title Report: under GF #628070-42 and date shown hereon.

2' Wide easement for Audio and Video Communication Services as reserved in instrument recorded in H.C.C.F. No. P-567094, P-694453, R-339505

PROPERTY DESCRIPTION	Lot Four (4), in Block Five (5), of KINGS RIVER VILLAGE, SECTION NINE (9), a subdivision in Harris County, Texas, according to the map or plat thereof filed under Clerk's File No. T-845181, Harris County, Texas, recorded at Film Code No. 422140, of the Map Records, Harris County, Texas.
----------------------	---

PURCHASER	Billy D. Moore and Tina D. Moore	ADDRESS	7414 Oakland Wood Court Kingwood, Texas 77346
-----------	----------------------------------	---------	--

According to the Federal Insurance Rate Maps, published by the Federal Emergency Management Agency, the property shown hereon lies in ZONE X, NOT in the 100 year Flood Hazard Area; Panel No.48201C 0320 K, Dated April 20, 2000.

DATE	11-28-00	SCALE	1"=30'	EZP
------	----------	-------	--------	-----

GF No.	628070-42	JOB No.	20002530
--------	-----------	---------	----------


**APOLLO SURVEYING**  
Residential - Commercial - Rural  
(281) 359-1925 ~ FAX (281) 359-3406  
1210 Hamblen Rd. ~ Suite 500 ~ Kingwood, TX 77339

I do hereby certify that the above property has been surveyed under my supervision, is true and correct, that the corners of the property have been set, left as found, or referenced, that the above property has access to a dedicated public roadway and that there are no discrepancies or encroachments unless shown and that this survey conforms to the Texas Society of Professional Land Surveyors Standards and Specifications.

*Geza Vadasz*  
GEZA VADASZ  
STATE OF TEXAS  
R.P.L.S. No. 1987

KINGS RIVER VILLAGE  
SECTION NINE (9)

5

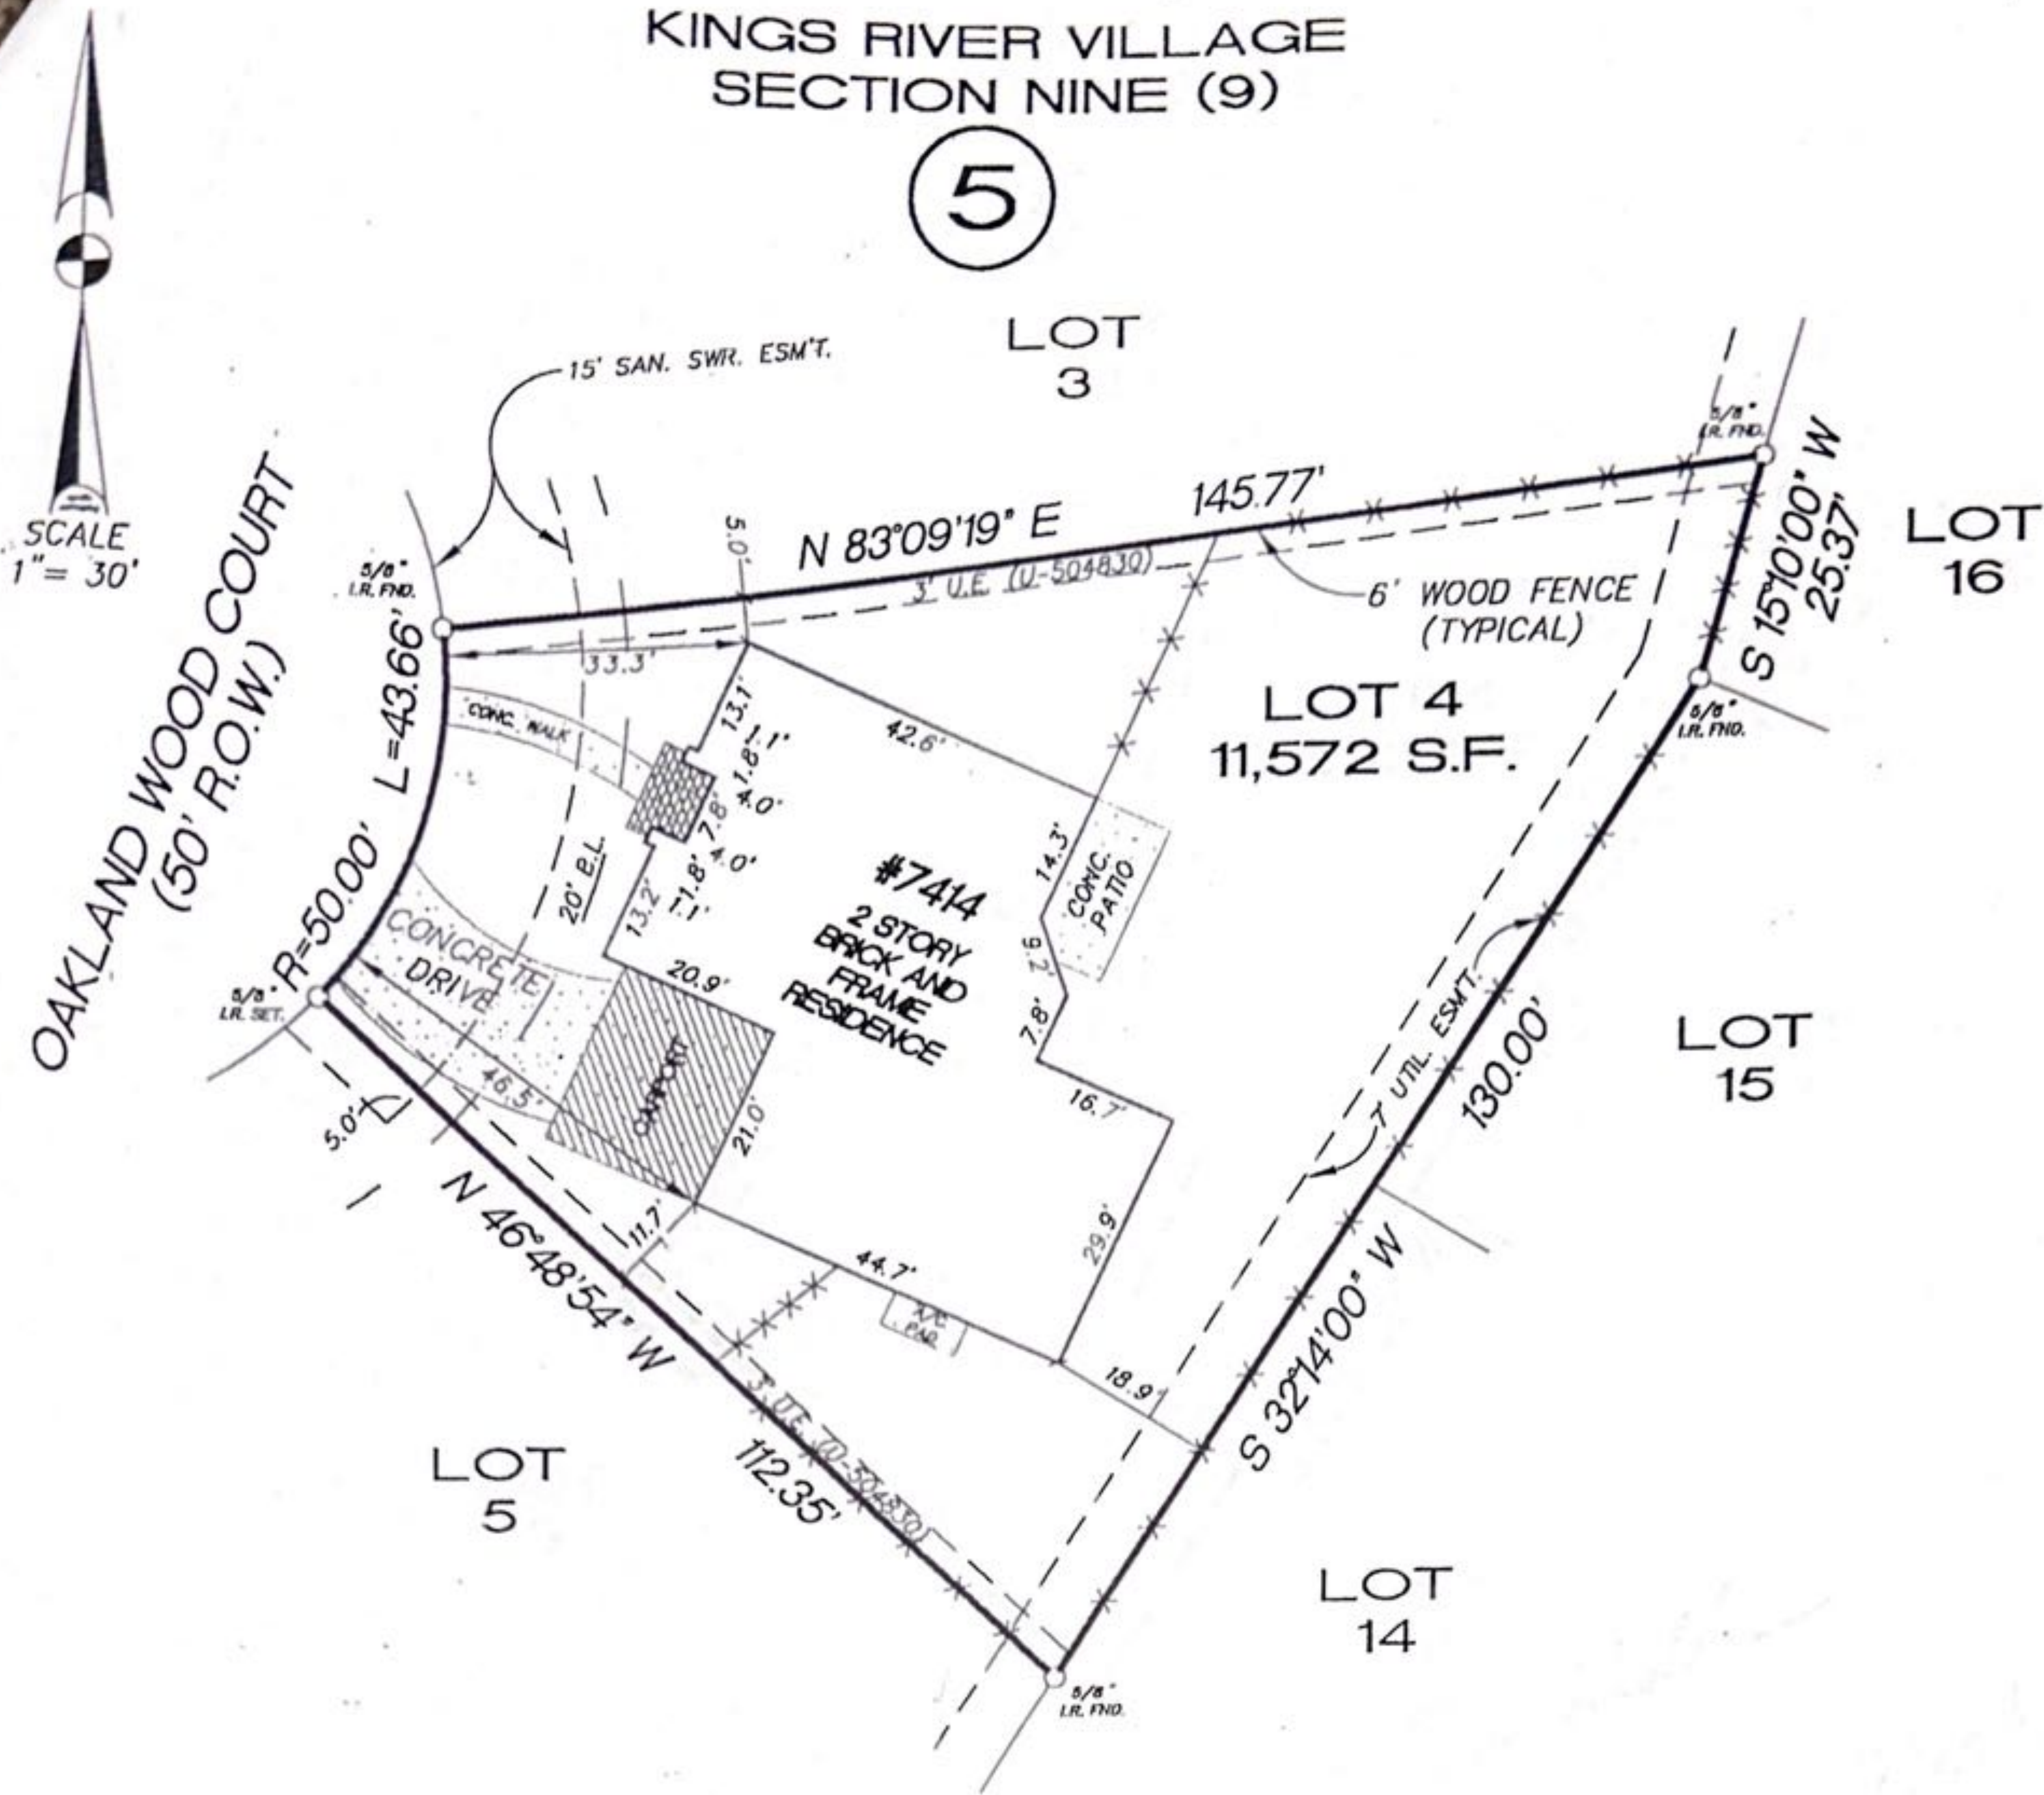

All bearings based on recorded plat referenced hereon

This survey was prepared in accordance with data provided in Title Report: under GF #628070-42 and date shown hereon.

2' Wide easement for Audio and Video Communication Services as reserved in instrument recorded in H.C.C.F. No. P-567094, P-694453, R-339505

PROPERTY DESCRIPTION	Lot Four (4), in Block Five (5), of KINGS RIVER VILLAGE, SECTION NINE (9), a subdivision in Harris County, Texas, according to the map or plat thereof filed under Clerk's File No. T-845181, Harris County, Texas, recorded at Film Code No. 422140, of the Map Records, Harris County, Texas.		
----------------------	---	--	--

PURCHASER	Billy D. Moore and Tina D. Moore	ADDRESS	7414 Oakland Wood Court Kingwood, Texas 77346
-----------	----------------------------------	---------	--

According to the Federal Insurance Rate Maps, published by the Federal Emergency Management Agency, the property shown hereon lies in ZONE X, NOT in the 100 year Flood Hazard Area; Panel No.48201C 0320 K, Dated April 20, 2000.

DATE	11-28-00	SCALE	1"=30'	EZP
------	----------	-------	--------	-----

GF No.	628070-42	JOB No.	20002530
--------	-----------	---------	----------

**APOLLO SURVEYING**  
Residential - Commercial - Rural  
(281) 359-1925 ~ FAX (281) 359-3406  
1210 Hamblen Rd. ~ Suite 500 ~ Kingwood, TX 77339

I do hereby certify that the above property has been surveyed under my supervision, is true and correct, that the corners of the property have been set, left as found, or referenced, that the above property has access to a dedicated public roadway and that there are no discrepancies or encroachments unless shown and that this survey conforms to the Texas Society of Professional Land Surveyors Standards and Specifications.

*Geza Vadasz*  
GEZA VADASZ  
STATE OF TEXAS  
R.P.L.S. No. 1987