


EAST STONY  
BRIDGE  
CIRCLE (50')

TUTTLE-MADDUX SURVEYING CO.

27350 BLUEBERRY HILL DR., STE. #1, CONROE, TEXAS 77385  
(281) 367-2052 FAX (281) 292-9220

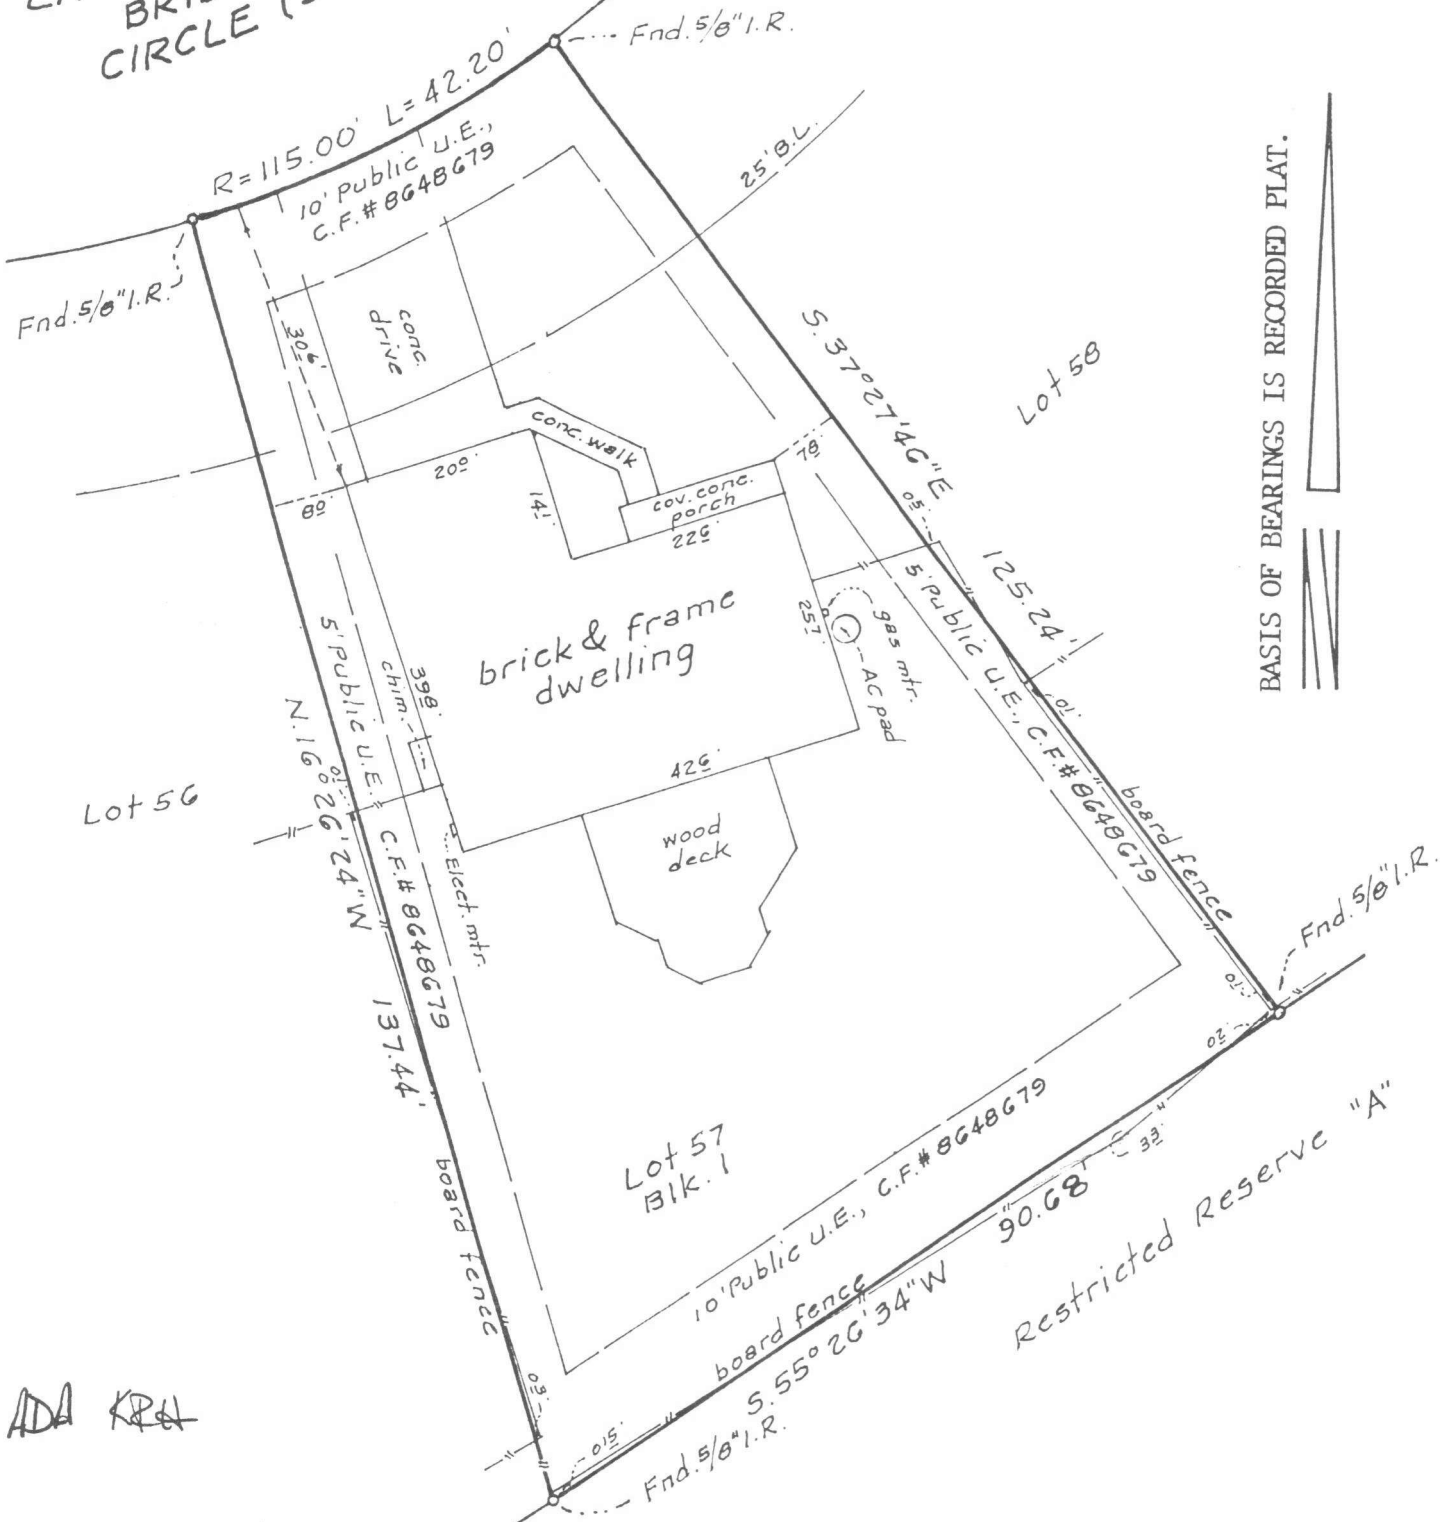

ADA KRA

STANDARD LAND SURVEY

LOT 57, BLOCK 1

VILLAGE OF COCHRANS CROSSING, SECTION 10

A SUBDIVISION SITUATED IN THE HENRY DUNMAN SURVEY, A-163

AND THE WILLIAM WHITE SURVEY, A-592

MONTGOMERY COUNTY, TEXAS REF: Cabinet E, Sheet 129-B Map Records

Scale: 1" = 20' Date: February 21, 2000

Address: 27 East Stony Bridge Circle, The Woodlands, Texas 77381