


Address of Property: 6676 CR 180
Anderson, Texas 77830

Called 30,016 Acres
James J. Freeman
Volume 1081, Page 321 of the
Real Property Records of Grimes
County, Texas

Scale: 1" = 50'

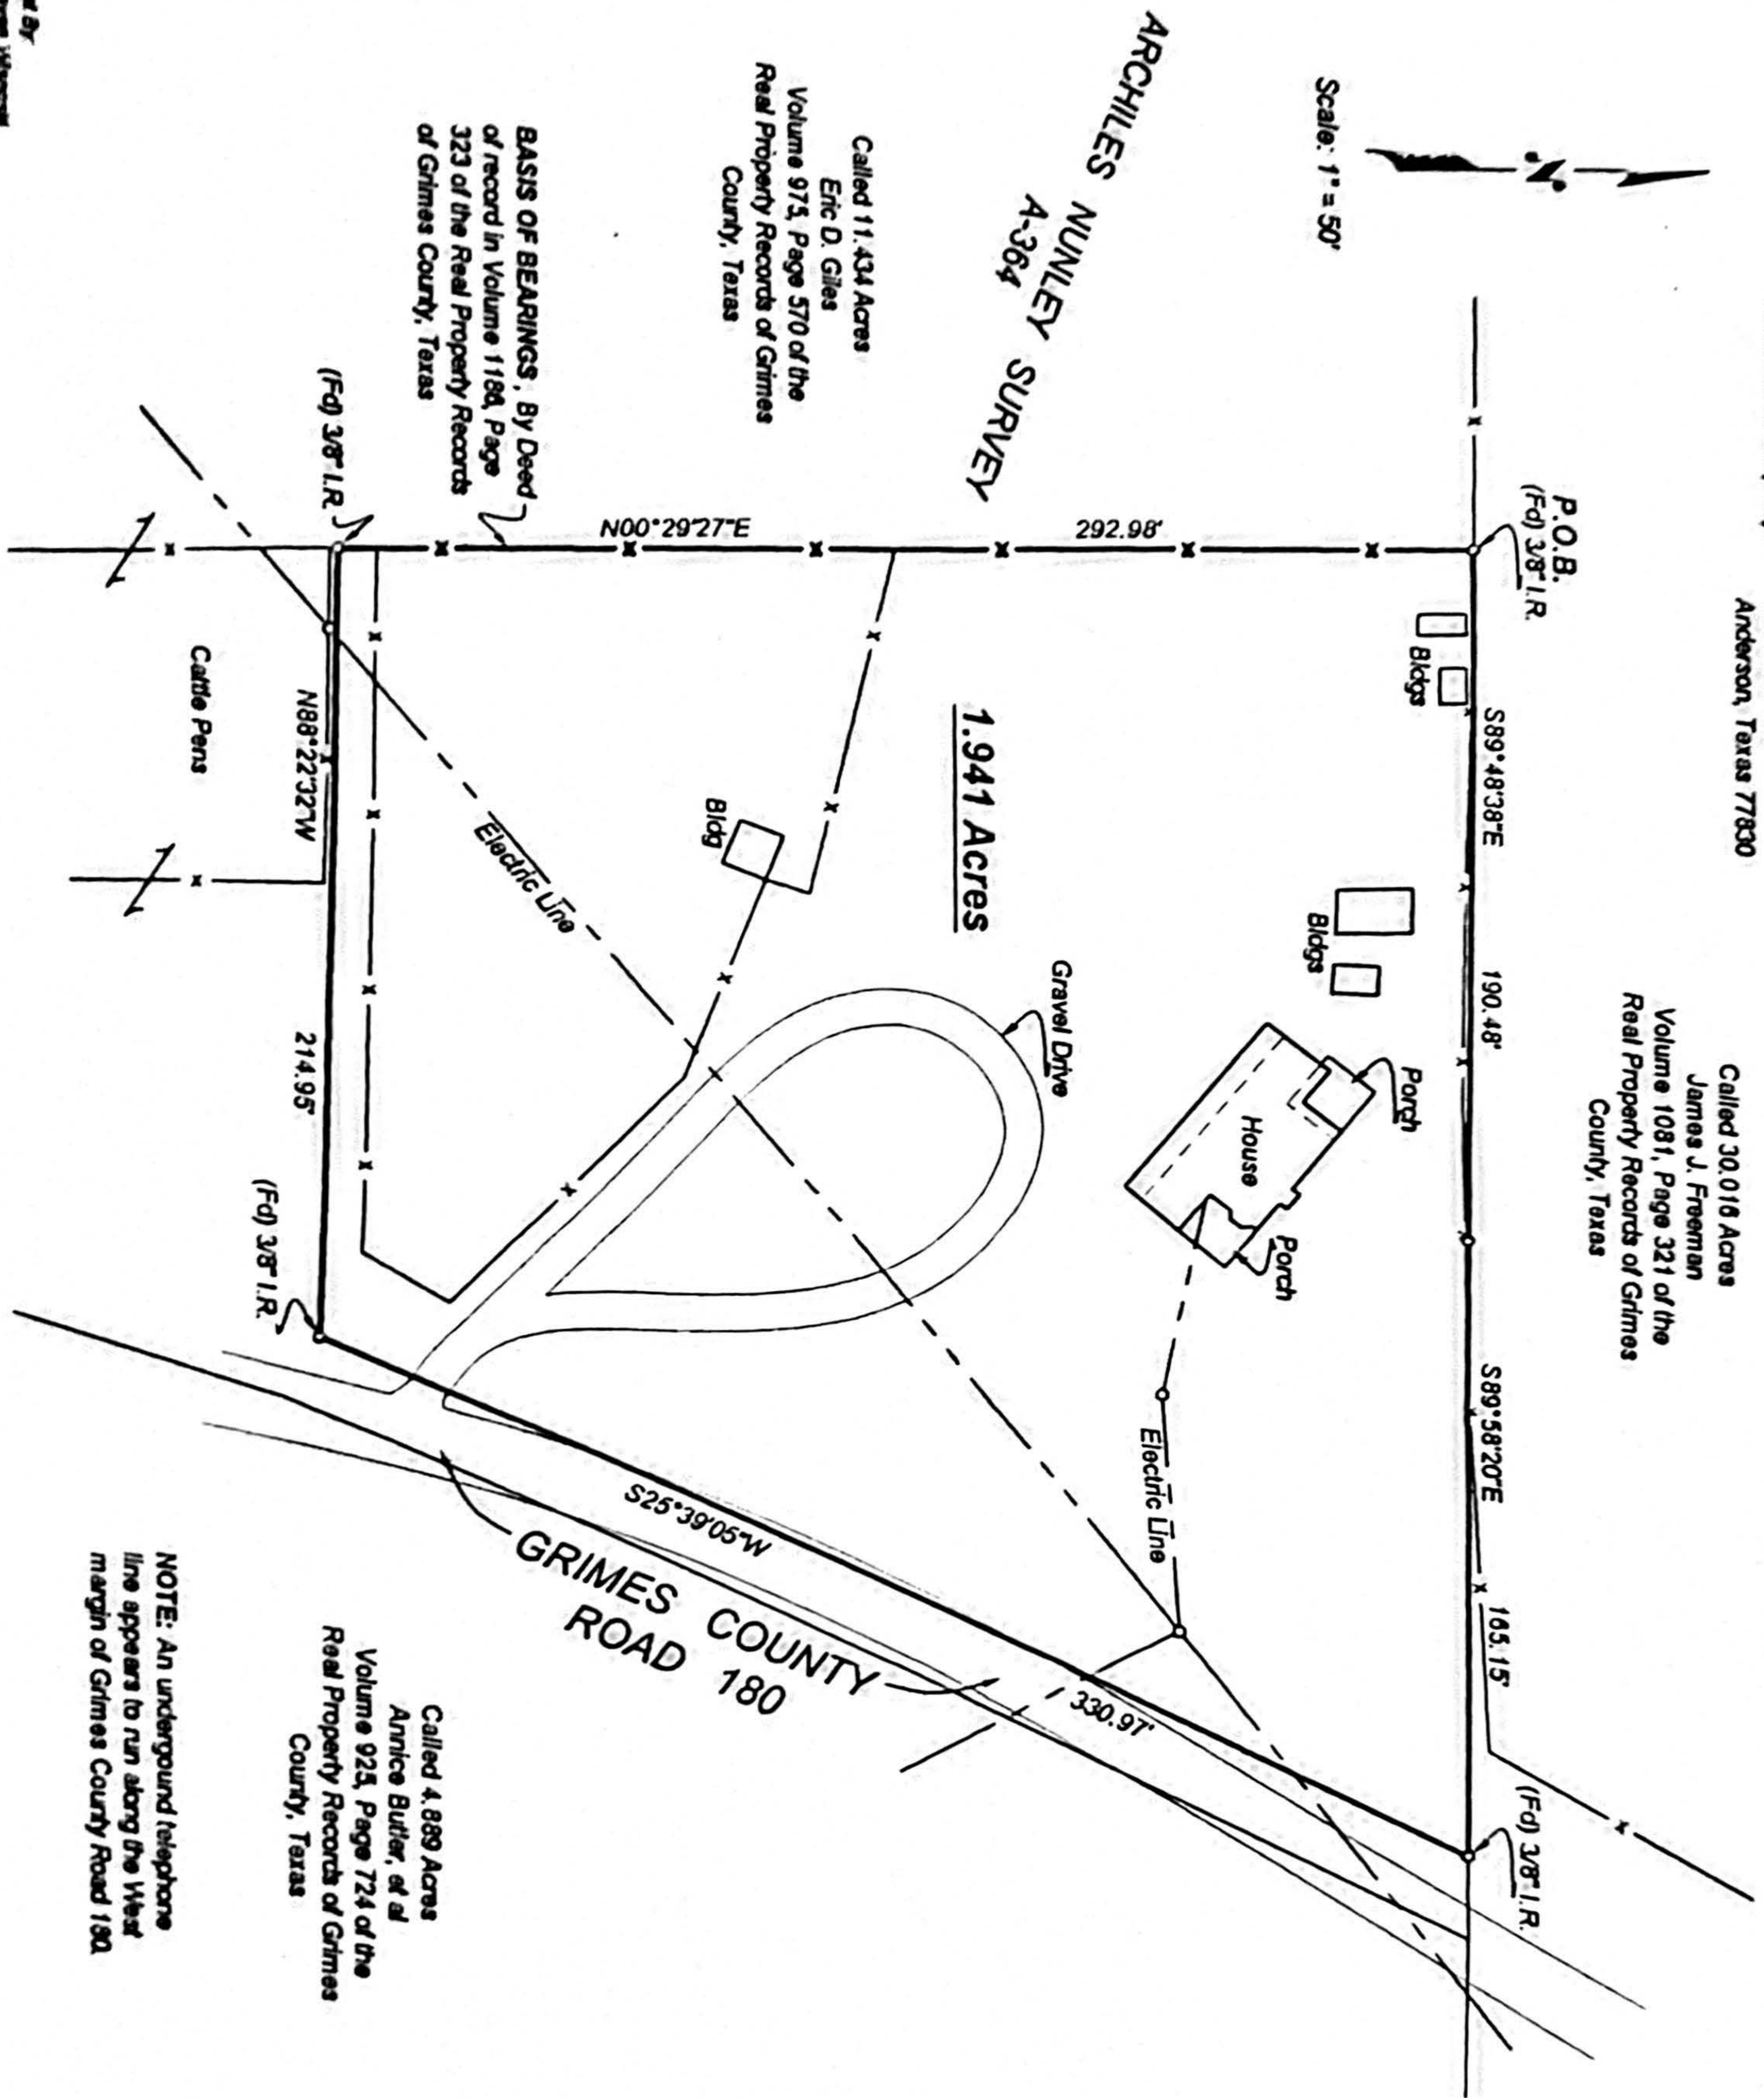

NOTE: An underground telephone line appears to run along the West margin of Grimes County Road 180.

The undersigned does hereby certify that this survey is this day made on the ground of the property located in Grimes County, Texas, out of the Achilles Nunley Survey, Abstract No. 364 and being all of a called 1.941 acre tract of land described in a Substitute Trustee's Deed from Leah Hamm and Russell Hamm to Fannie May a/k/a Federal National Mortgage Association, dated June 28, 1906, of record in Volume 1186, Page 323 of the Real Property Records of Grimes County, Texas.

DATED this the 12 day of July 2007

SIGNED Robert Lee Bosse, Jr.
Robert Lee Bosse, Jr.
Registered Professional Land Surveyor
State of Texas No. 3927

