


THIS SURVEY IS BEING PROVIDED SOLELY FOR THE USE OF THE CURRENT PARTIES AND THAT NO LICENSE HAS BEEN CREATED, EXPRESS OR IMPLIED, TO COPY THE SURVEY EXCEPT AS IS NECESSARY IN CONJUNCTION WITH THE ORIGINAL TRANSACTION.

SEARS ROAD
60.00' R.O.W.



SCALE
1"=60'

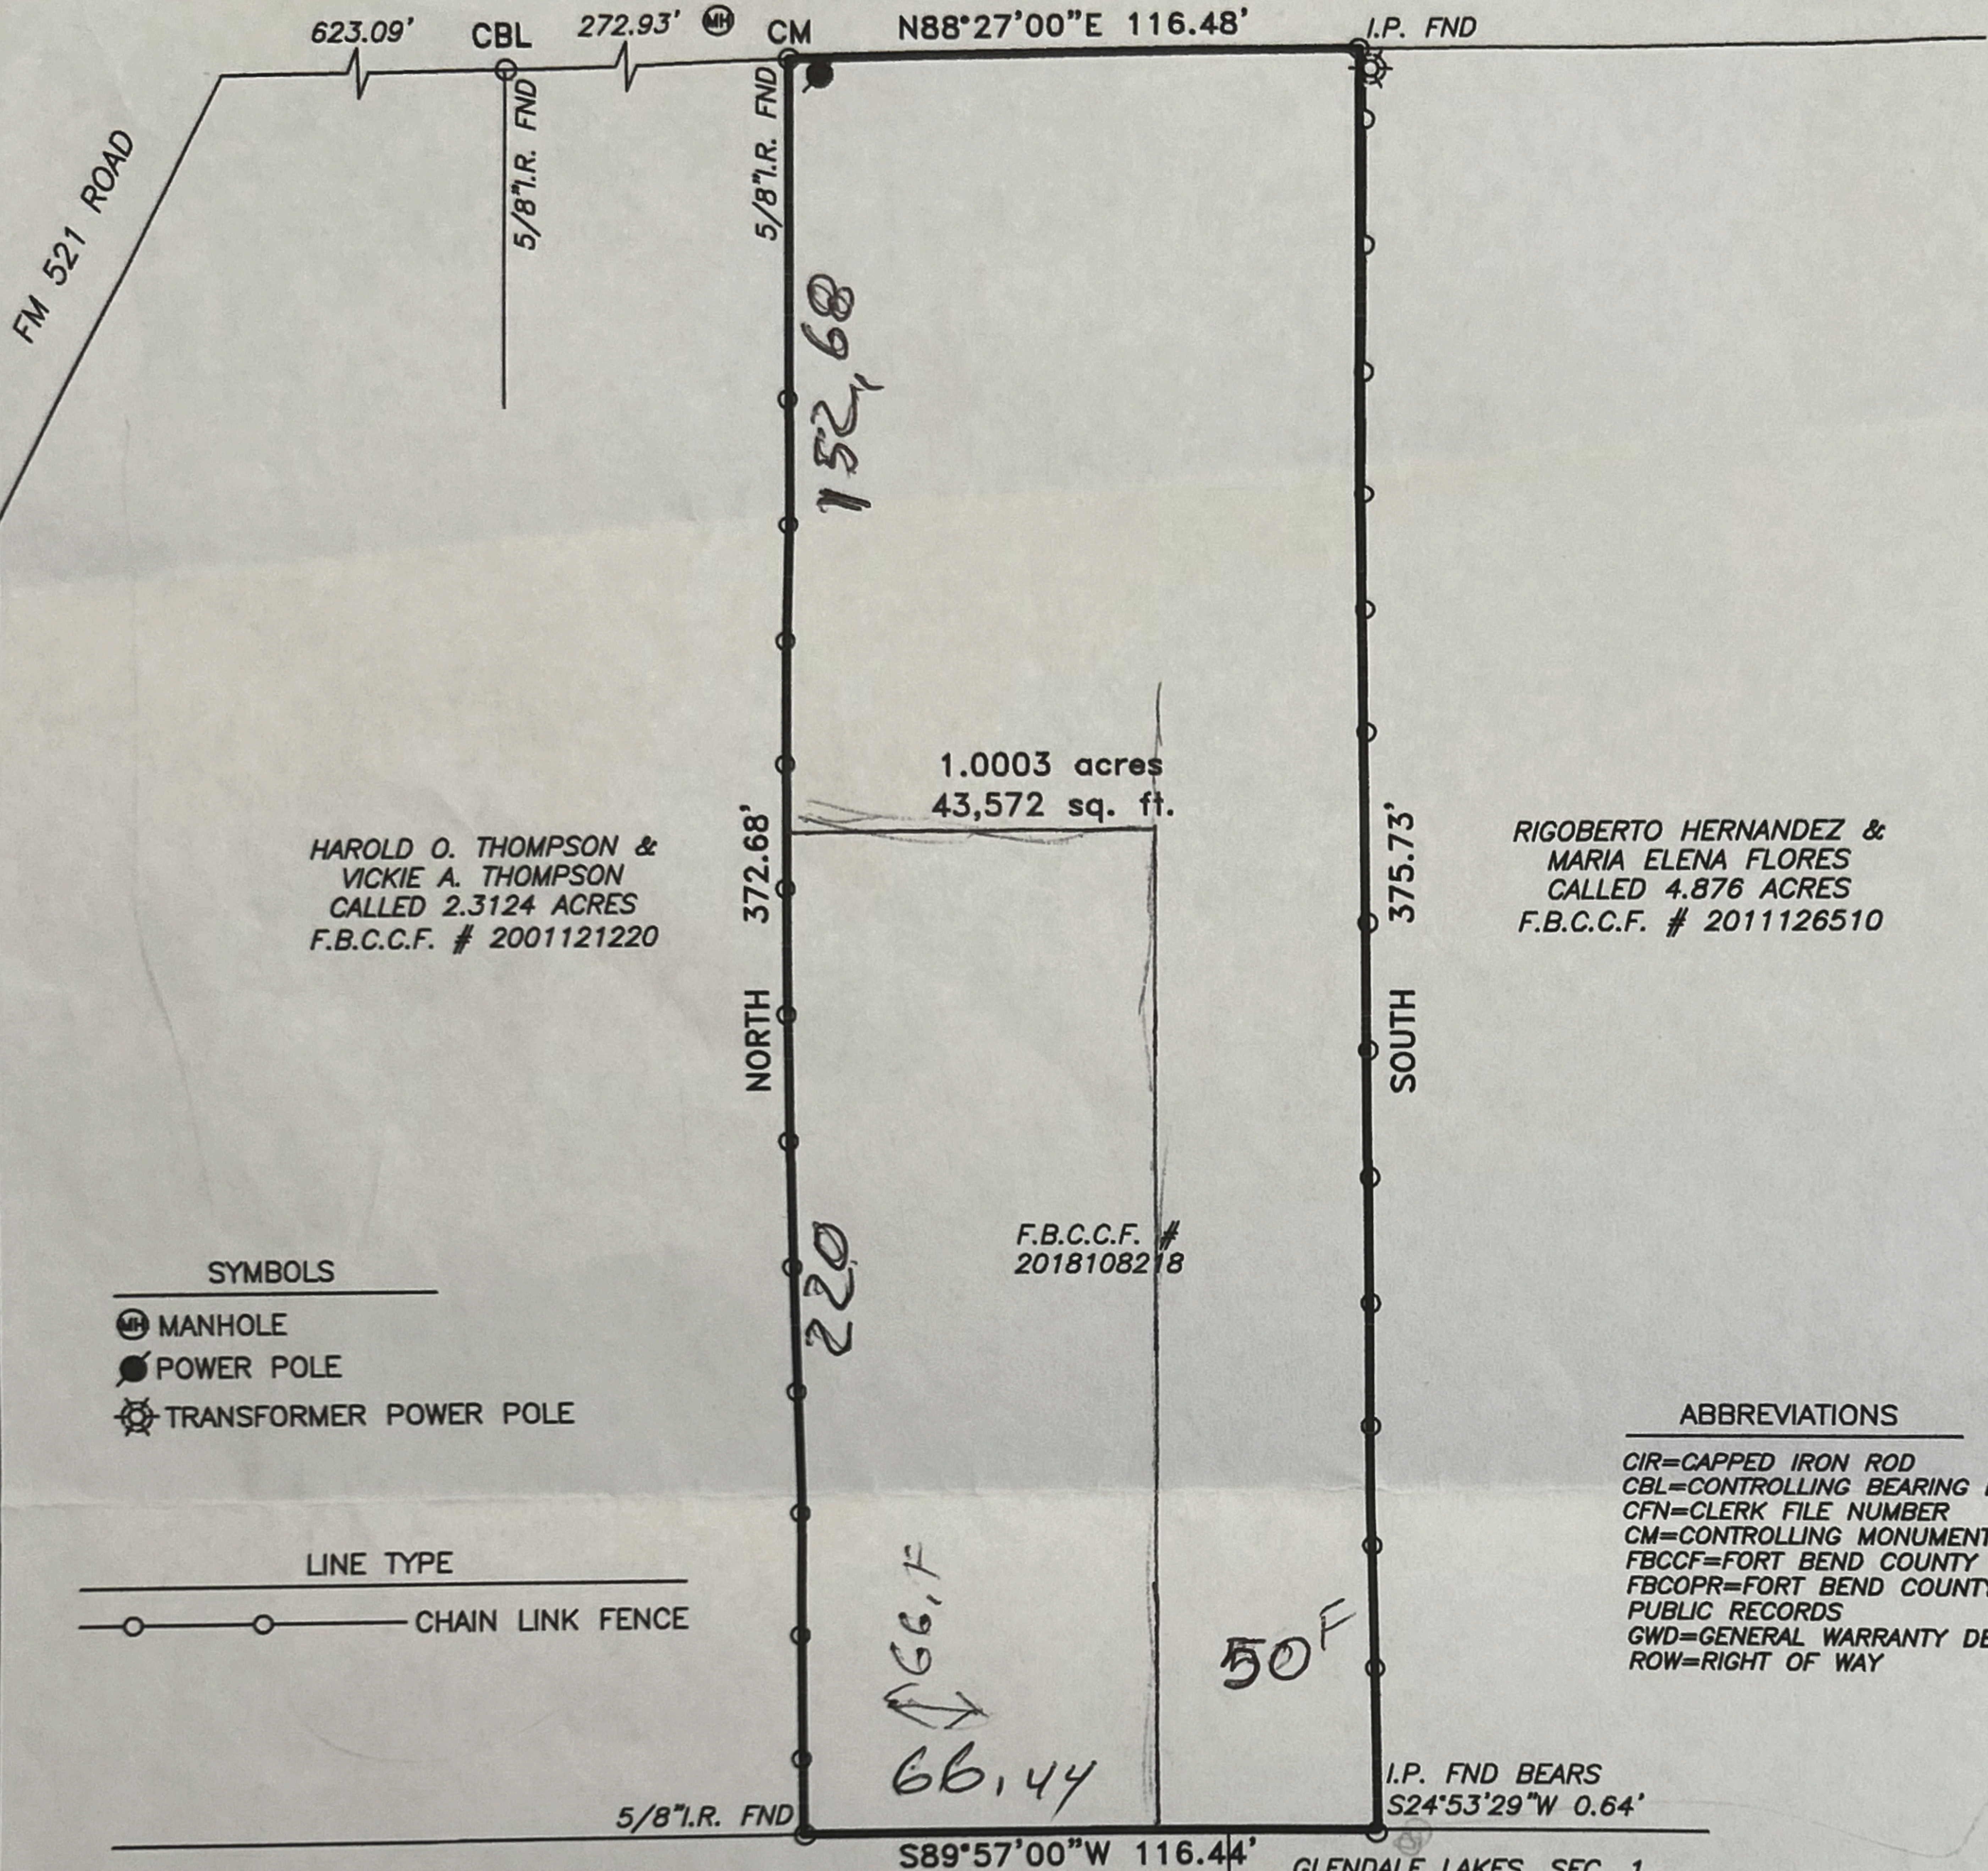

HAROLD O. THOMPSON &
VICKIE A. THOMPSON
CALLED 2.3124 ACRES
F.B.C.C.F. # 2001121220

RIGOBERTO HERNANDEZ &
MARIA ELENA FLORES
CALLED 4.876 ACRES
F.B.C.C.F. # 2011126510

1.0003 acres
43,572 sq. ft.

F.B.C.C.F. #
2018108218

- SYMBOLS**
- ⊕ MANHOLE
 - POWER POLE
 - ⊗ TRANSFORMER POWER POLE

- LINE TYPE**
- CHAIN LINK FENCE

ABBREVIATIONS

- CIR=CAPPED IRON ROD
- CBL=CONTROLLING BEARING LINE
- CFN=CLERK FILE NUMBER
- CM=CONTROLLING MONUMENT
- FBCCF=FORT BEND COUNTY CLERK FILE
- FBCOPR=FORT BEND COUNTY OFFICIAL PUBLIC RECORDS
- GWD=GENERAL WARRANTY DEED
- ROW=RIGHT OF WAY

HANNOVER ESTATES, LTD.
CALLED 481.4229 ACRES
F.B.C.C.F. # 2002140473


GLENDALE LAKES, SEC. 1
F.B.C.O.P.R. # 2016037123

LOT 8 BLOCK 1

TRACT: 4	BLOCK: N/A	SUBDIVISION: I. AND G.N.R.R. SURVEY
RECORDATION: G.W.D. C.F.N. 2001117960	COUNTY: FORT BEND	STATE: TEXAS
ADDRESS: 0 SEARS ROAD	CITY: ARCOLA, 77583	SURVEY: N/A
PURCHASER: N/A	TITLE COMPANY: N/A	EFFECTIVE DATE: OCTOBER 22, 2018
		GF. No. N/A

I DO HEREBY CERTIFY THAT THIS SURVEY WAS MADE ON THE GROUND FOR THE PROPERTY LEGALLY DESCRIBED HEREON (OR ON ATTACHED SHEET) REPRESENTS THE FACTS FOUND AT THIS TIME.

THIS PROPERTY IS NOT IN THE 100 YEAR FLOOD ZONE, IS IN ZONE X PER F.I.R.M. MAP No. 48157C 0455 L DATED: 04-02-2014

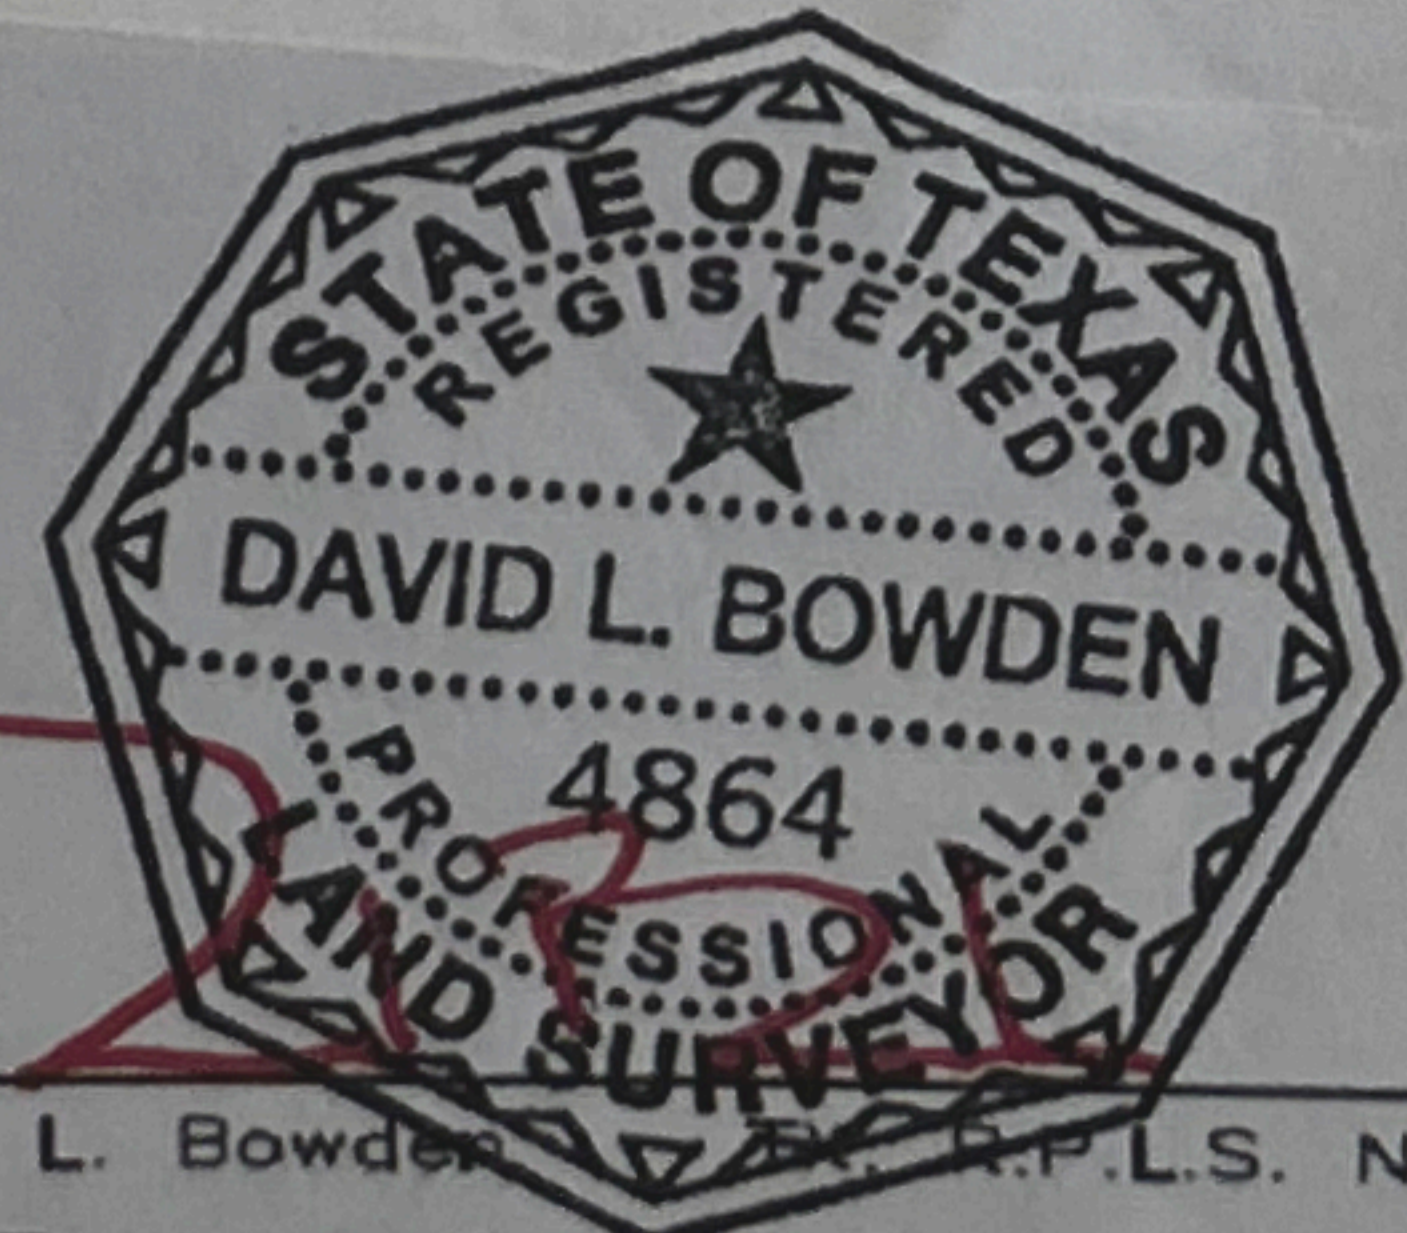

David L. Bowden, P.S. No. 4864

Bowden Survey

PROFESSIONAL SURVEYING SERVICES
2223 PASO RELLO
HOUSTON, TEXAS 77077

PHONE: (281) 531-1900 FAX: (281) 531-4900
TBPLS Registration No. 10127400

FIELD WORK	LS	10-19-2018
DRAFTED BY	AF	10-22-2018
JOB No.	18-474	
KEY MAP No.	N/A	