


CURVE DELTA	RADIUS	ARC	BEARING	CHORD
C1	05°58'31"	580.00	60.49 S 49°36'18" W	60.46

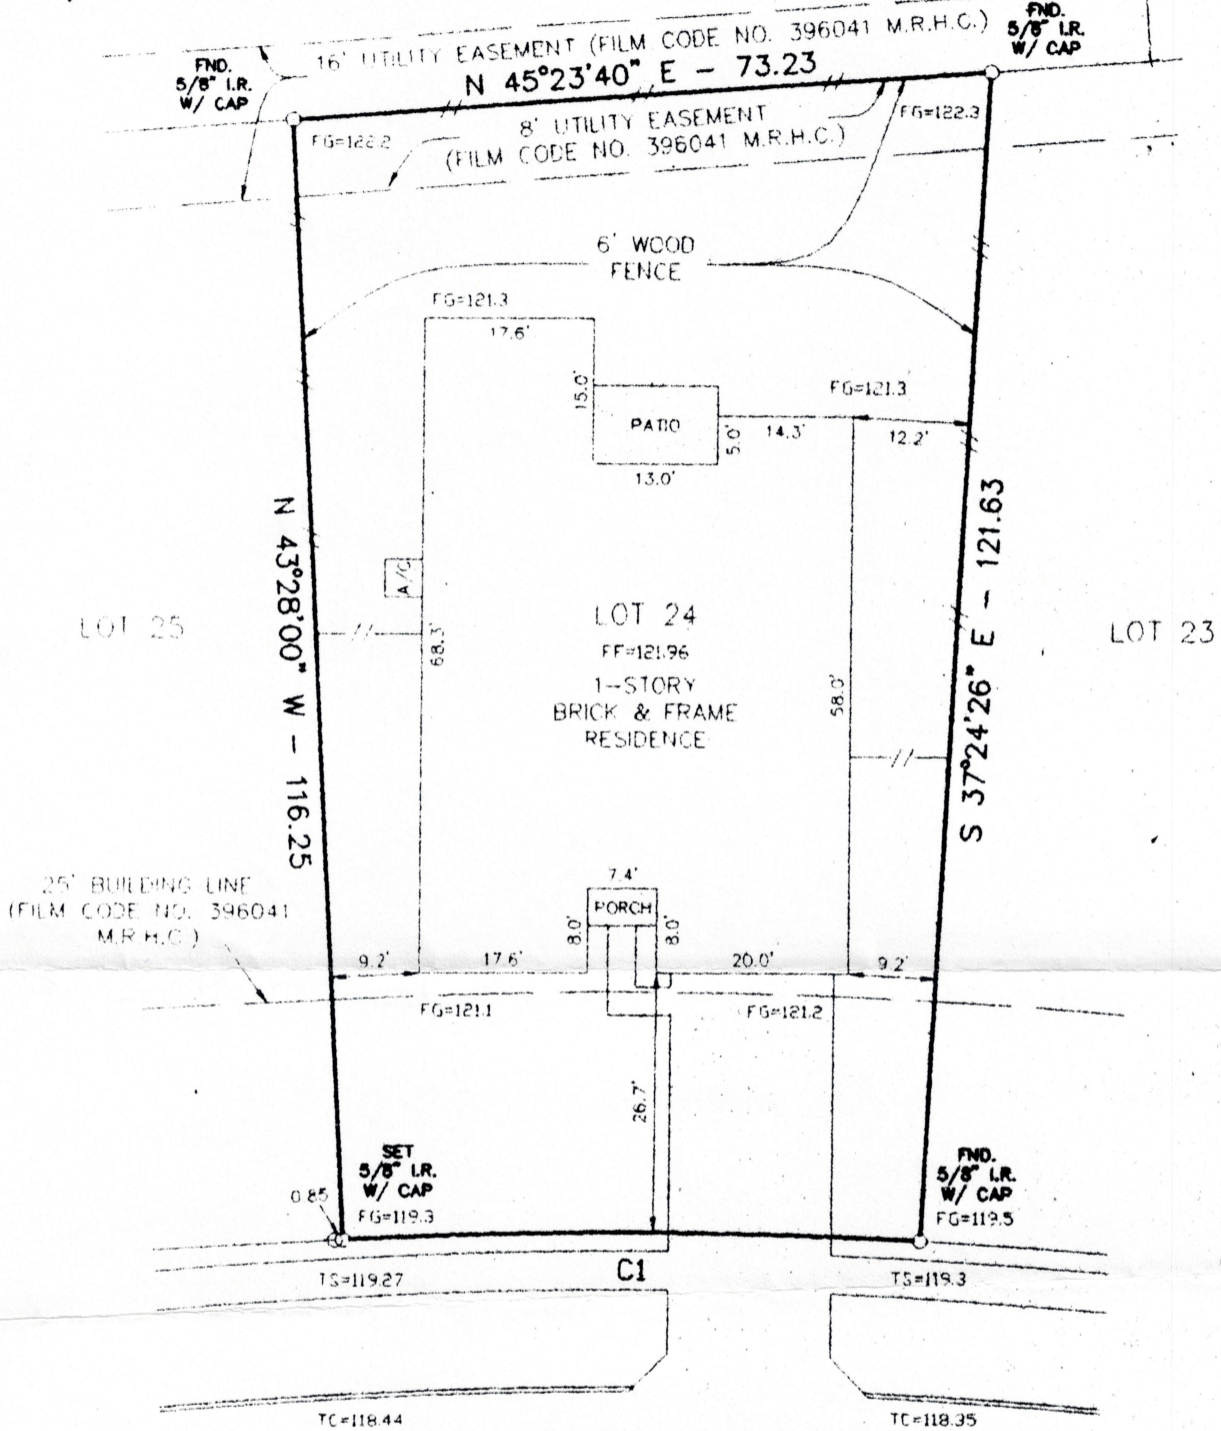

LOT 17




**SUMMER RUN DRIVE**  
(60' R.O.W.)

**ALAMO TITLE COMPANY**  
G.F. NO.: 99-04543

THIS PROPERTY DOES NOT LIE WITHIN THE 100-YEAR FLOOD HAZARD AREA PER THE FLOOD INSURANCE RATE MAP, COMMUNITY PANEL NUMBERS 482010445 J, DATED NOVEMBER 6, 1996. (ZONE "X")

NOTE:  
THIS MAP IS NOT INTENDED FOR CONSTRUCTION PURPOSES.

*Geraldine Podraya*

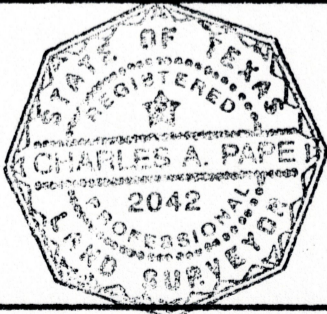

**PLAT OF SURVEY**  
**LOT 24, BLOCK 13**  
**WILLOWLAKE**  
**SECTION FOUR**  
HARRIS COUNTY, TEXAS  
FILM CODE 396041 M.R.H.C.

PURCHASER: **GERALDINE PODRAYA**  
ADDRESS: **9610 SUMMER RUN DRIVE**  
**PULL TO HOME CORP.**

PLAN NO. **R 4220AF A**

I HEREBY CERTIFY THAT THIS SURVEY WAS MADE ON THE GROUND UNDER MY SUPERVISION AND THAT THIS PLAT CORRECTLY REPRESENTS THE FACTS AS FOUND AT THE TIME OF THE SURVEY.

**RUSS & STANDLEY**  
SURVEYING COMPANY  
LAND SURVEYS - MAPPING - LAND PLANNING  
10559 WESTOFFICE DRIVE - HOUSTON, TEXAS 77042 - (713) 677-2975

SCALE: 1" = 20'	JOB NO: 97-029-01
DATE: 04-28-1999	DRAWN BY: PCL
CAD FILE: W41324.DWG	CHECKED BY: CAP
	DIRECTORY: 97-029-01

*[Signature]*