


LOT CLEARING WILL BE LIMITED TO INCLUDE A 5' PERIMETER AROUND STRUCTURES IN ORDER TO MINIMIZE SOIL DISTURBANCE AND EROSION, UNLESS REQUIRED BY DRAINAGE.

PLOT PLAN

SEE SIGNED ATTACHMENT

CUSTOMER'S SIGNATURE

7/7/15
DATE

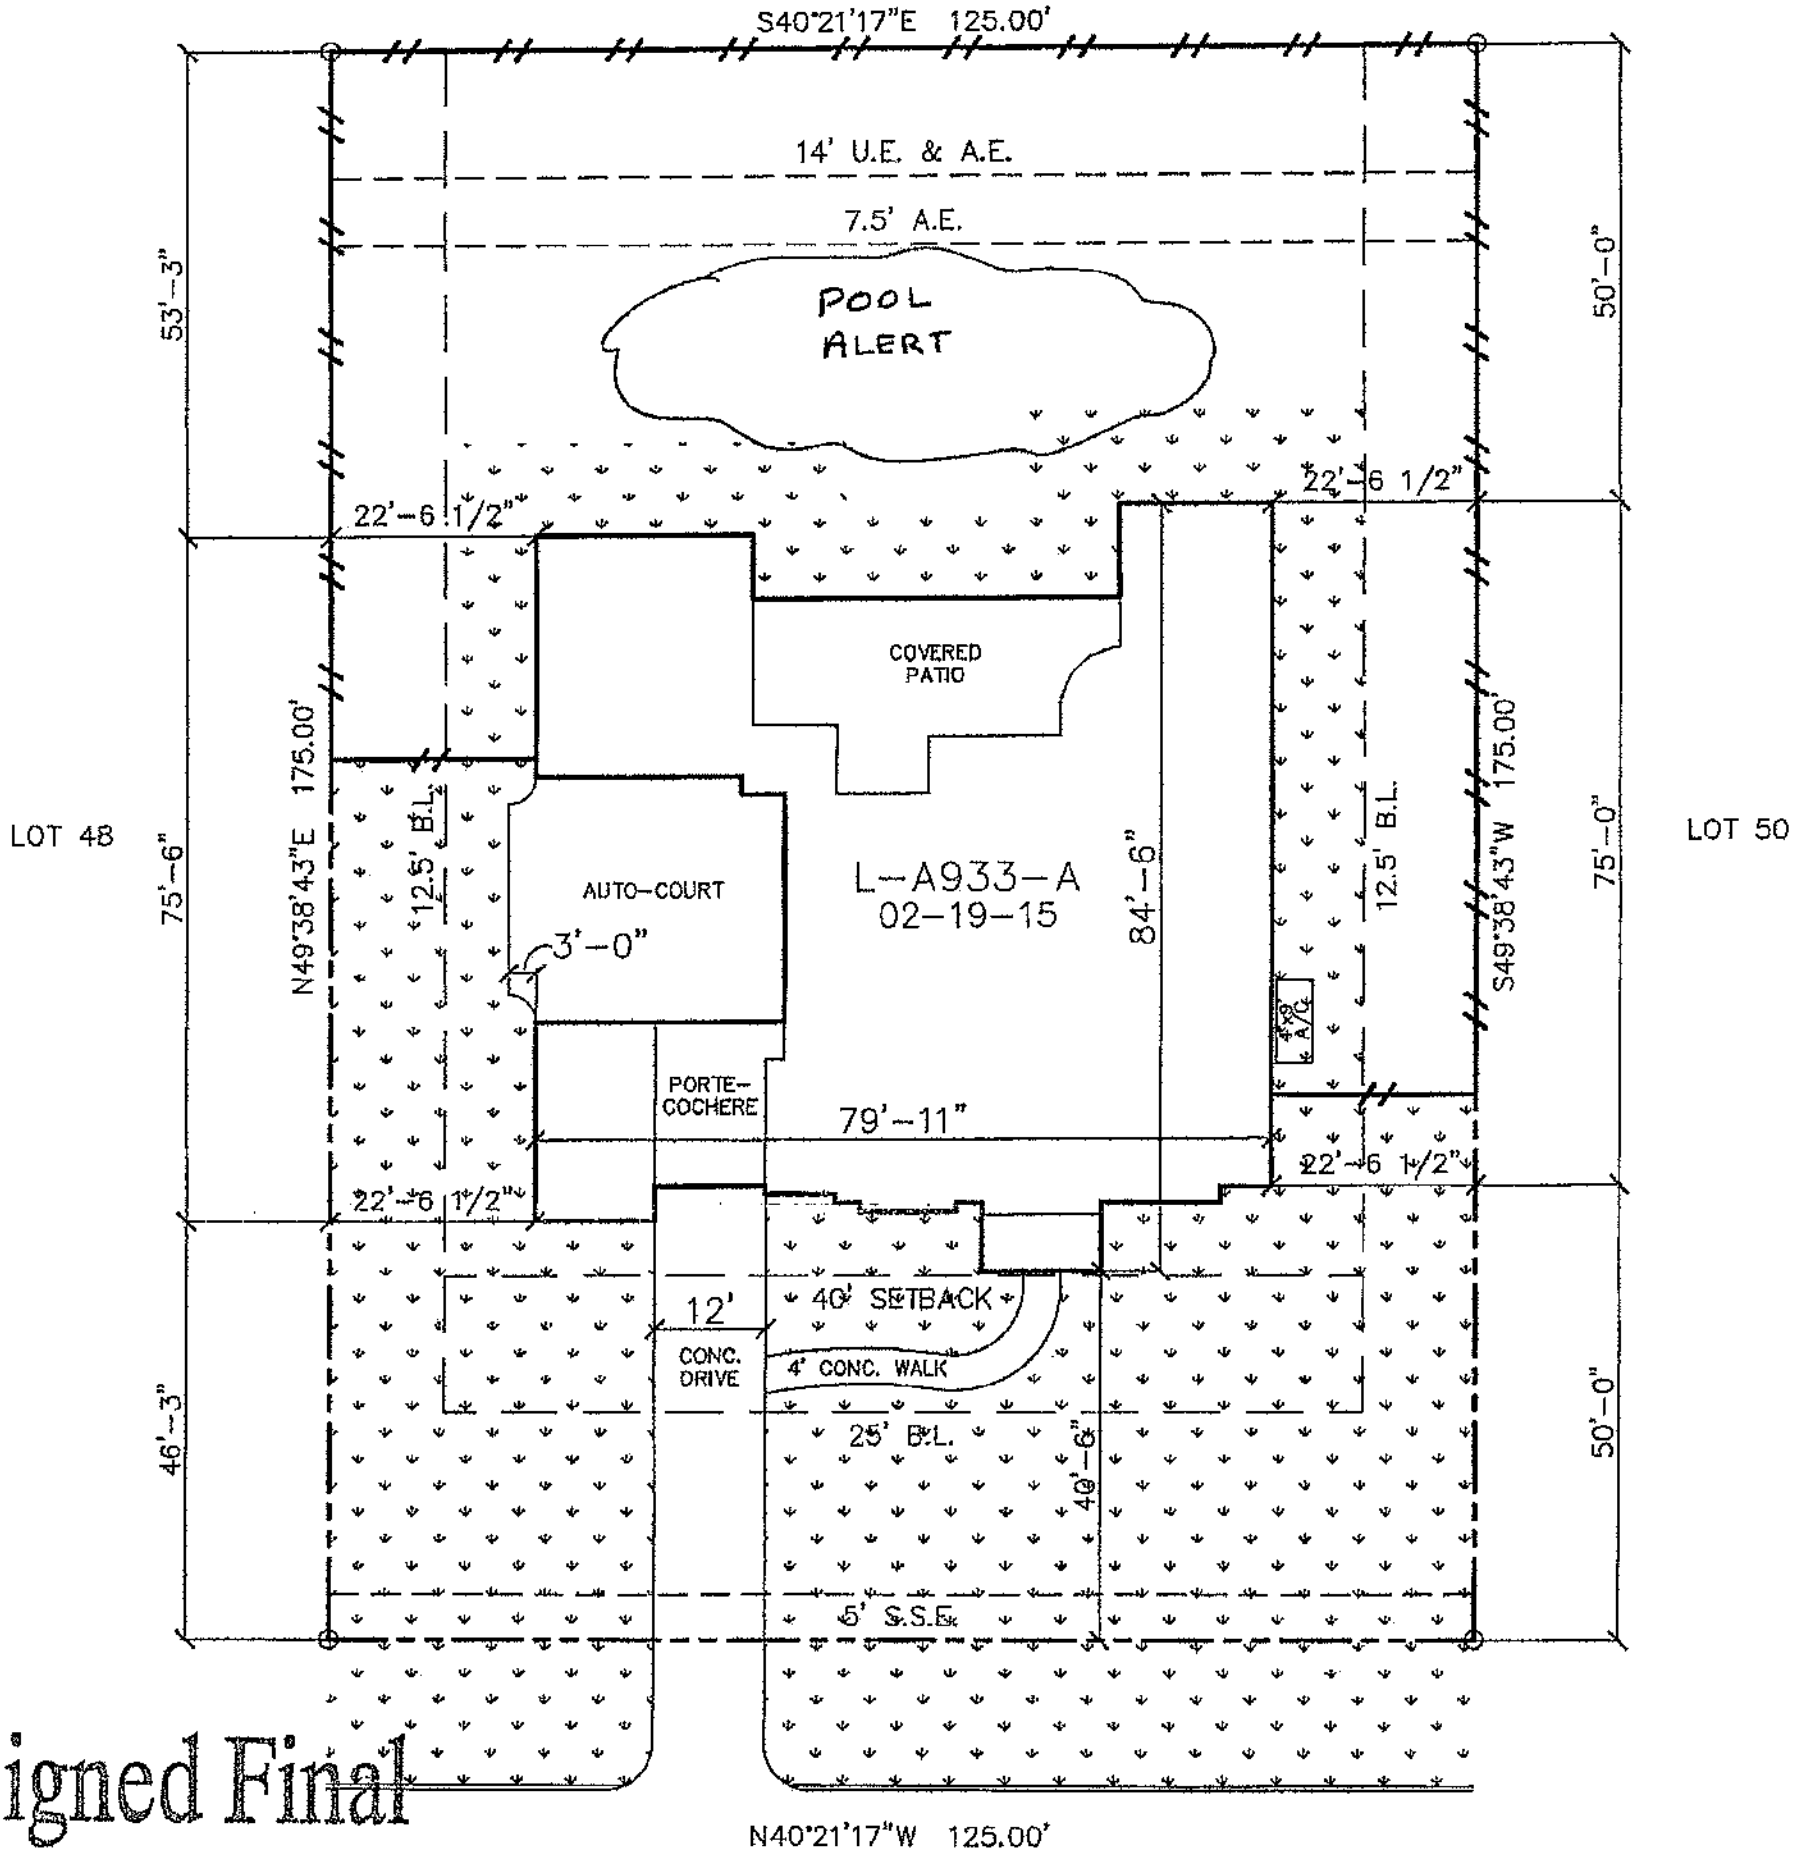


Signed Final

17810 FAIRHAVEN HILLS DRIVE

PLOT PLAN ONLY. THIS IS NOT A BOUNDARY SURVEY.
PLOT PLAN PREPARED WITHOUT BENEFIT OF H L & P PLAT.

LOT 49 BLOCK 2 SECTION 5
LAKES OF FAIRHAVEN
HARRIS COUNTY, TEXAS

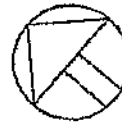

NORTH



Trendmaker
Homes.com

16340 Park Ten Place, Suite 250, Houston, Texas, 77064

GENERAL NOTES:

- 1) INFORMATION TO PREPARE PLOT PLAN HAS BEEN TAKEN FROM PLAT PREPARED BY: E.I.C. SURVEYING COMPANY (281) 955-2772
- 2) BEARINGS BASED ON PLAT OF LAKES OF FAIRHAVEN, SECTION 5, RECORDED ON MARCH 14, 2013 AT FILM CODE NO. 652131 OF THE MAP RECORDS OF HARRIS COUNTY.
- 3) PLOT PLAN PREPARED WITHOUT CURRENT TITLE COMMITMENT. EASEMENTS AND BUILDING LINES NOT SHOWN HEREON MAY AFFECT SUBJECT PROPERTY.
- 4) SURVEYOR DID NOT ABSTRACT SUBJECT PROPERTY.

PLAN#: L-A933-A	DRAWN BY:	DS	HOUSE & GARAGE	5023	DRIVE (P.L. to Garage)	601
	ISSUE DATE:	06-29-15	REAR YARD AREA	6763	DRIVE (Street to P.L.)	199
JOB#: 090-0362	CHECKED BY/DATE:		AUTO-COURT	787	FRONT WALK	148
SCALE: 1" = 20'	REVISION:		TOTAL SOD	10354	PUBLIC WALK	N/A
			LINEAL FT. OF FENCE	363	LOT AREA	21875