


- FEMA's FIRM Map No. 48185C 0435C, dated April 3, 2012. The Westerly Northwest corner of the subject tract appears to be very close to the extents of Zone "A" and a small portion may be located within Zone "A".

- 4
- County, Texas.
- the minutes of the Commissioners' Court of Grimes County, Texas specifically accepting such road, street or passageway for county maintenance.

CURVE TABLE					
NO.	DELTA	RADIUS	LENGTH	CHORD BEARING	СНОР
C1	90°25'46"	30.00'	47.35'	N48°10'28"W	42.5
C3	89°49'36"	30.00'	47.03'	N41°57'12"E	42.3
C4	97°15'02"	30.00'	50.92'	N44°30'29"W	45.0
C5	2°41'12"	330.00'	15.47'	S02°46'25"W	15.4
C6	6°39'53"	330.00'	38.39'	S01°54'08"E	38.3
C7	96°49'51"	30.00'	50.70'	S43°10'51"W	44.8
C8	70°31'44"	30.00'	36.93'	S53°08'21"E	34.6
C9	80°58'21"	60.00'	84.79'	N58°21'40"W	77.9
C10	39°16'22"	60.00'	41.13'	S61°30'59"W	40.3
C12	70°31'44"	30.00'	36.93'	N53°08'21"W	34.6
C13	71°37'10"	60.00'	75.00'	S53°41'05"E	70.2
C14	38°56'33"	60.00'	40.78'	N71°02'04"E	40.0
C15	38°56'33"	60.00'	40.78'	N32°05'31"E	40.0
C16	101°01'28"	60.00'	105.79'	N37°53'29"W	92.6
C17	83°10'09"	30.00'	43.55'	S46°49'09"E	39.8
C18	9°21'05"	270.00'	44.07'	S00°33'32"E	44.0
C19	7°04'36"	330.00'	40.76'	N00°34'43"E	40.7
C20	89°34'14"	30.00'	46.90'	S41°49'32"W	42.2

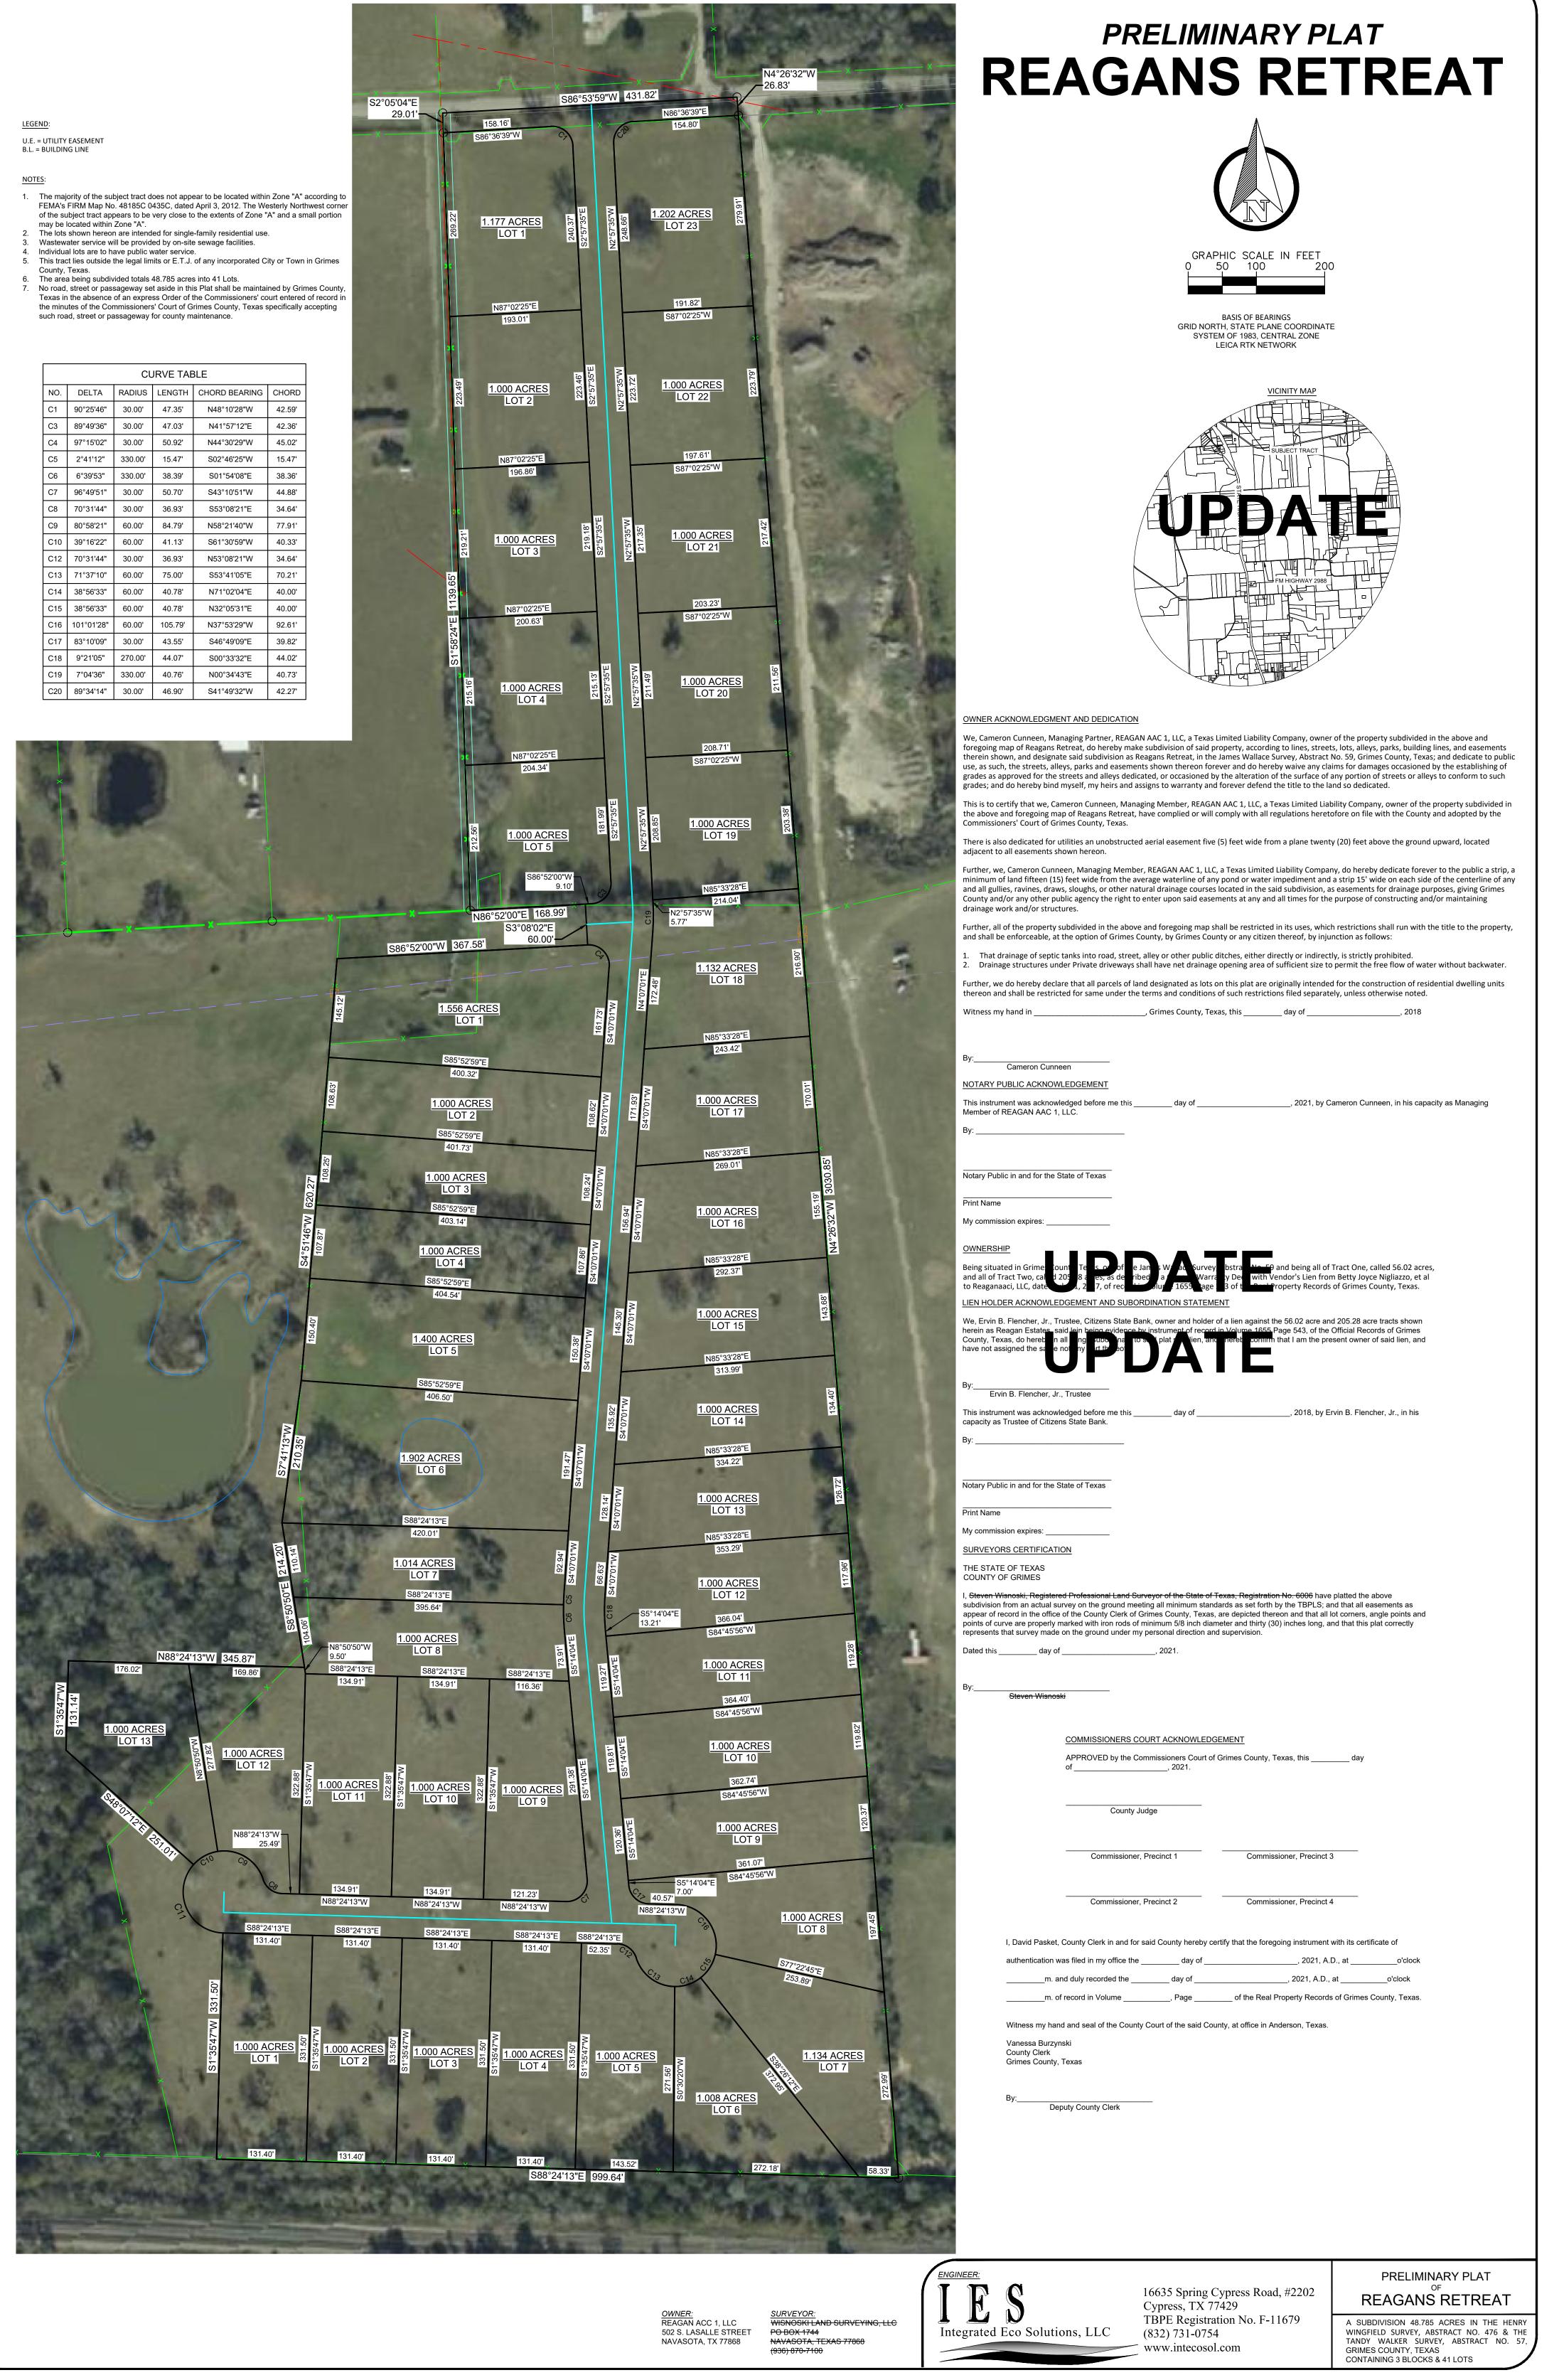

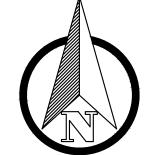

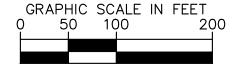





We, Ervin B. Flencher, Jr., Trustee, Citizens State Bank, owner and holder of a lien against the 56.02 acre and 205.28 acre tracts shown herein as Reagan Estates, said lein being evidence by instrument of record in Volume 1655 Page 543, of the Official Records of Grimes County, Texas, do hereban all long subcoman to said plat evidence, and meret aconim that I am the present owner of said lien, and have not assigned the same not my burt the eor
By: Ervin B. Flencher, Jr., Trustee
Ervin B. Flencher, Jr., Trustee
This instrument was acknowledged before me this day of, 2018, by Ervin B. Flencher, Jr., in his capacity as Trustee of Citizens State Bank.
Ву:
Notary Public in and for the State of Texas
Print Name
My commission expires:
SURVEYORS CERTIFICATION
THE STATE OF TEXAS