

*CITY ORDINANCES
 **RESTRICTIVE COVENANTS
 ***BUILDER GUIDELINES
 () RECORD INFORMATION


I.R. = IRON ROD
 I.P. = IRON PIPE
 P.L. = PROPERTY LINE
 U.E. = UTILITY EASEMENT

FND. = FOUND
 FNC. = FENCE
 P.U.E. = PUBLIC UTILITY ESMT.
 P.A.E. = PERMANENT ACCESS ESMT.
 W.S.E. = WATER SEWER EASEMENT


LEGEND
 M.U.E. = MUNICIPAL UTILITY ESMT.
 S.S.E. = SANITARY SEWER ESMT.
 W.L.E. = WATERLINE EASEMENT
 STM.S.E. = STORM SEWER EASEMENT
 R.O.W. = RIGHT-OF-WAY

CONCRETE
 COVERED
 SOD
 BRICK
 A/C PAD
 ELEC. BOX
 UTIL. PED.
 MANHOLE
 WATER METER

IRON FENCE
 WIRE FENCE
 WOOD FENCE
 CHAIN LINK FENCE
 BUILDING LINE (B.L.)
 EASEMENT LINE
 AERIAL EASEMENT (A.E.)

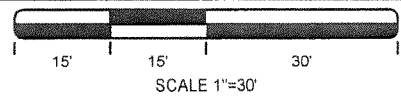

RESIDUE 64.83 ACRES
 MERITAGE HOMES OF TEXAS, LLC
 CF NO. 2021083509 MCOPRRP

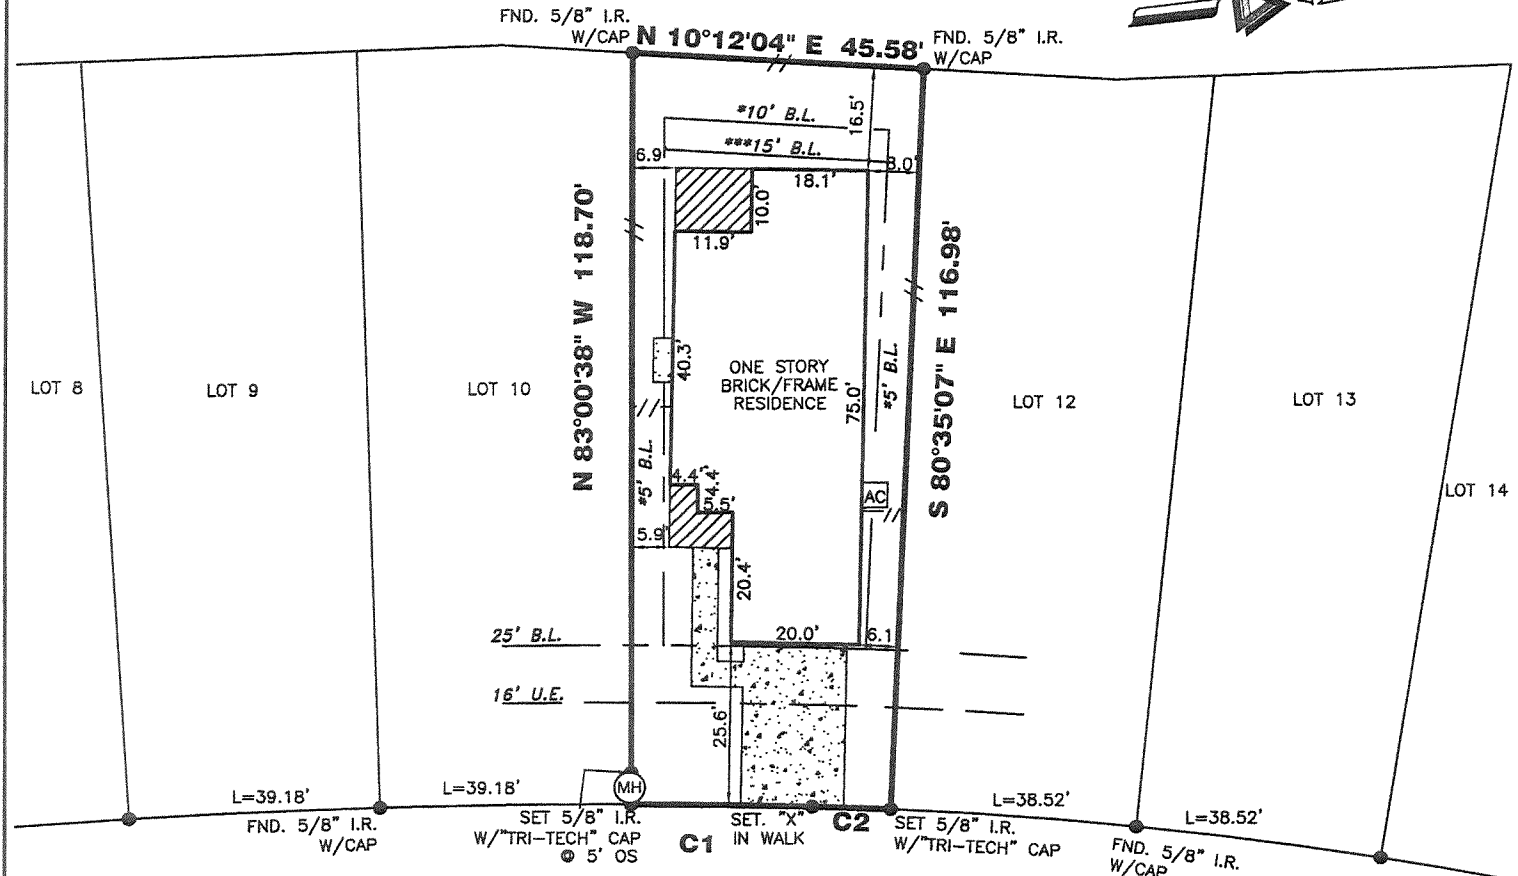

BUCKEYE BRANCH
 (50' PVT. ST. & PUE)

C1
 R=1200.00'
 L=28.28'
 C=28.28'
 CB=S 07°39'52" W

C2
 R=655.00'
 L=12.29'
 C=12.29'
 CB=S 08°52'37" W

BY SIGNING BELOW I HEREBY
 CERTIFY THAT I HAVE REVIEWED
 AND RECEIVED A COPY OF THIS
 SURVEY.
Lori Alonso 6/2/2023
 DATE: _____ DATE: _____

17458 BUCKEYE BRANCH

PROPERTY INFORMATION

LOT 11 BLOCK 4

SUBDIVISION:
 HARPER'S PRESERVE SECTION 18-A

RECORDING INFO:
 CABINET Z, SHEET 8018, MAP RECORDS,
 MONTGOMERY COUNTY, TEXAS

BORROWER:
 LORI ALONSO

TITLE CO.
 CAREFREE TITLE AGENCY, INC.

G.F.# HOU-17008-23 G.F. DATE: 05-04-23

SURVEYED FOR:
 MERITAGE HOMES CORPORATION

DRAWING INFORMATION

TRI-TECH JOB NO: L20075-22

CLIENT JOB NO: 65150810186

DRAWN BY: RT

BEARING BASE: REFERRED TO PLAT NORTH

FIELD DATE: 06-22-22

FLOOD INFORMATION

F.I.R.M. NO: 48339C PANEL: 0530G

REVISED DATE: 08-18-14 ZONE: "X"

FLOOD INFORMATION PROVIDED HEREON IS BASED ON SCALING THE LOCATION OF THE SUBJECT TRACT ON THE FLOOD INSURANCE RATE MAPS. THE INFORMATION SHOULD BE USED TO DETERMINE FLOOD INSURANCE RATES ONLY AND IS NOT INTENDED TO IDENTIFY SPECIFIC FLOODING CONDITIONS. WE ARE NOT RESPONSIBLE FOR THE F.I.R.M.'S ACCURACY. FLOOD INFORMATION IS SUBJECT TO LETTER OF MAP CHANGES.

NOTES:

ALL EASEMENTS AND BUILDING LINES SHOWN ARE PER THE RECORDED PLAT UNLESS OTHERWISE NOTED.

RESTRICTIVE COVENANTS AND EASEMENTS AS DEFINED PER CABINET Z, SHEET 8018-8020, M.R.B.C.TX. B.C.C. FILE NOS. RESTRICTIVE COVENANTS AND EASEMENTS AS DEFINED PER CABINET Z, SHEET 8018-8020, M.R.M.C.TX. M.C.C. FILE NOS. 2002-086108, 2003-146583, 2004-002722, 2010107028, 2011004088, 2011007008, 2011011454, 2011019619, 2011028914, 2011038183, 2011054436, 2011058753, 2012026424, 2012026425, 2012026426, 2012026427, 2012026428, 2012026430, 2012026431, 2012026432, 2012026437, 2012026438, 2012026439, 2012040225, 2012116977, 2012116978, 2012116979, 2015034019, 2021083505, 2021083506, 2021138173, 2021141923, 2021146676, 2021167261, 2021168808, 2022014259, 2022014300, 2022014301, 2022014303, 2022014304, 2022014305, 2022021031, 2022143632, 2022143637.

ALL ROD CAPS ARE STAMPED "JONES & CARTER", UNLESS OTHERWISE NOTED.

SUBJECT TO A DRAINAGE EASEMENT 15' ON EACH SIDE OF THE CENTERLINE OF ALL NATURAL DRAINAGE COURSES IN THE ADDITION AS SHOWN ON RECORDED PLAT OF SAID ADDITION.

C.O.H. ORDINANCE 85-1878 PER H.C.C.F. # N-253886 AND C.O.H. ORDINANCE 99-1312 PER H.C.C.F. # M-337573 AND AMENDED BY C.O.H. ORDINANCE 1999-262.

PROPERTY SUBJECT TO RECORDED RESTRICTIONS, REGULATIONS, & ORDINANCES IF ANY.

ABSTRACT INFORMATION PROVIDED HEREON IS BELIEVED TO BE SUFFICIENT AND CORRECT BY THE UNDERSIGNED SURVEYOR. THIS SURVEY DOES NOT CONSTITUTE A TITLE SEARCH BY THE SURVEYOR. THE ENCUMBRANCES OF RECORD, AS REFLECTED ON THIS SURVEY ARE BASED ON THE RECORDED MAP, PLAT AND/OR DEEDS IN CONJUNCTION WITH TITLE INFORMATION OBTAINED FROM THE TITLE REPORT LISTED HEREON.

ALL BUILDING LINES, RECORDED EASEMENTS, UNRECORDED EASEMENTS, BUILDING RESTRICTIONS (DEED RESTRICTIONS, ETC.) AND ZONING ORDINANCES (INCLUDING CITY OF CONROE), IF ANY, THAT AFFECT SUBJECT PROPERTY SHOULD BE VERIFIED.

THIS SURVEY DOES NOT ADDRESS ANY EAVES, GUTTERS OR OTHER OVERHANGING STRUCTURE FEATURES WHICH MAY PROTRUDE OVER BOUNDARY, EASEMENT AND/OR BUILDING LINES, UNLESS OTHERWISE SHOWN HEREON.

REVISIONS

DATE	REASON	BY
01-26-23	FINAL	RT
03-27-23	ADD BUYER NAME	MDOB
05-15-23	CHG BUYER NAME	MDOB

TRI-TECH
 SURVEYING COMPANY, L.P.

10401 WESTOFFICE DR.
 HOUSTON, TEXAS 77042
 PH: 713-667-0800

www.tritechtx.com TBPLS #10115900

CERTIFICATION

I, the undersigned registered professional land surveyor, do hereby state that the plat shown hereon represents a boundary survey made on the ground under my supervision of the tract or parcel of land, according to the map or plat thereof, indicated hereon.

THIS SURVEY IS VALID FOR THIS TRANSACTION ONLY.
 © 2023 TRI-TECH SURVEYING COMPANY, L.P.

05/15/2023

Will K

SURVEYOR REGISTRATION