


14 -MAR-2008

STUDIO OPTION

GUEST HOUSE

OPT FIREPLA

RETREAT OF

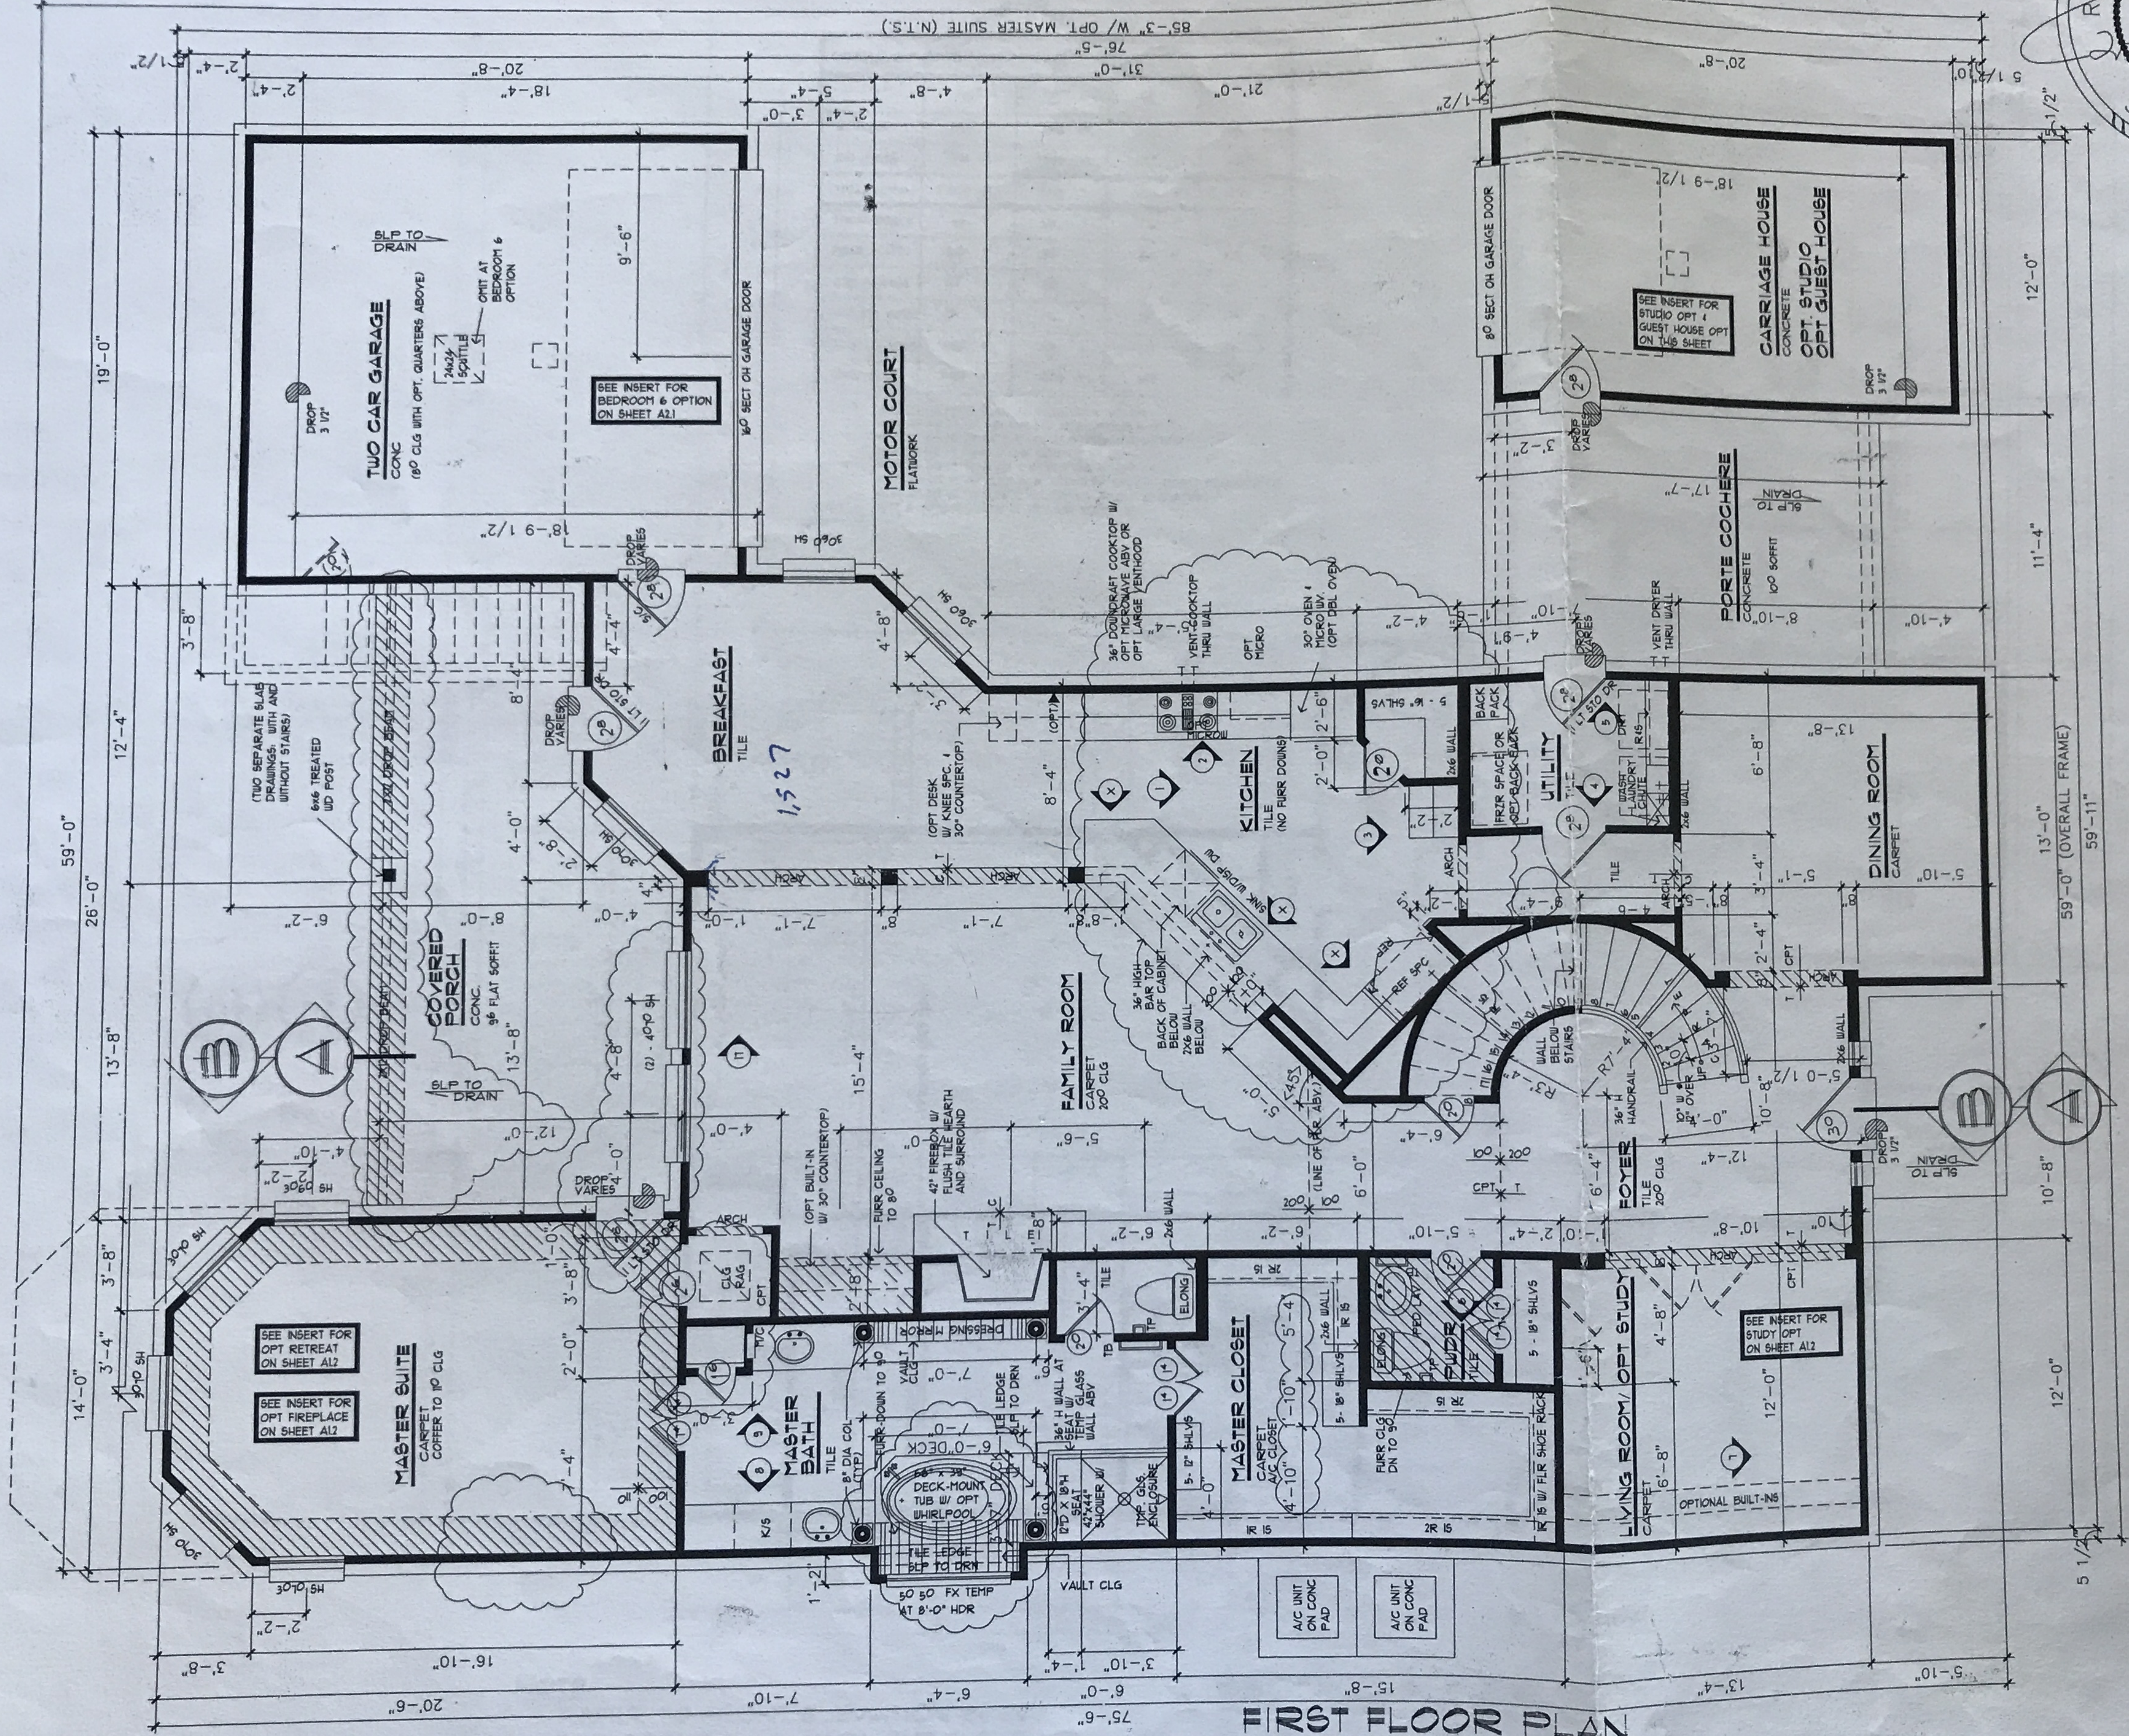

# FIRST FLOOR PLAN

SCALE: 1/8" = 1'-0"  
100 NOM 20" H 1/8" ACTUAL PLT HT TYP UNO  
88 WINDOW HEADER HEIGHT TYP UNO  
FRAME AND BRACE TO MEET LOCAL CODES  
TRIPLE STUD MIN JAMBS ALL EXTERIOR DOORS  
PROVIDE AND LOCATE 3 HOSE BIBBS

**NOTE:**  
REFER TO FRONT ELEVATION SHEET  
FOR FRONT WALL VARIATIONS SUCH

LAST PLOT: 18 APR 01

LOTTED FROM: JUAN CARLOS,







