
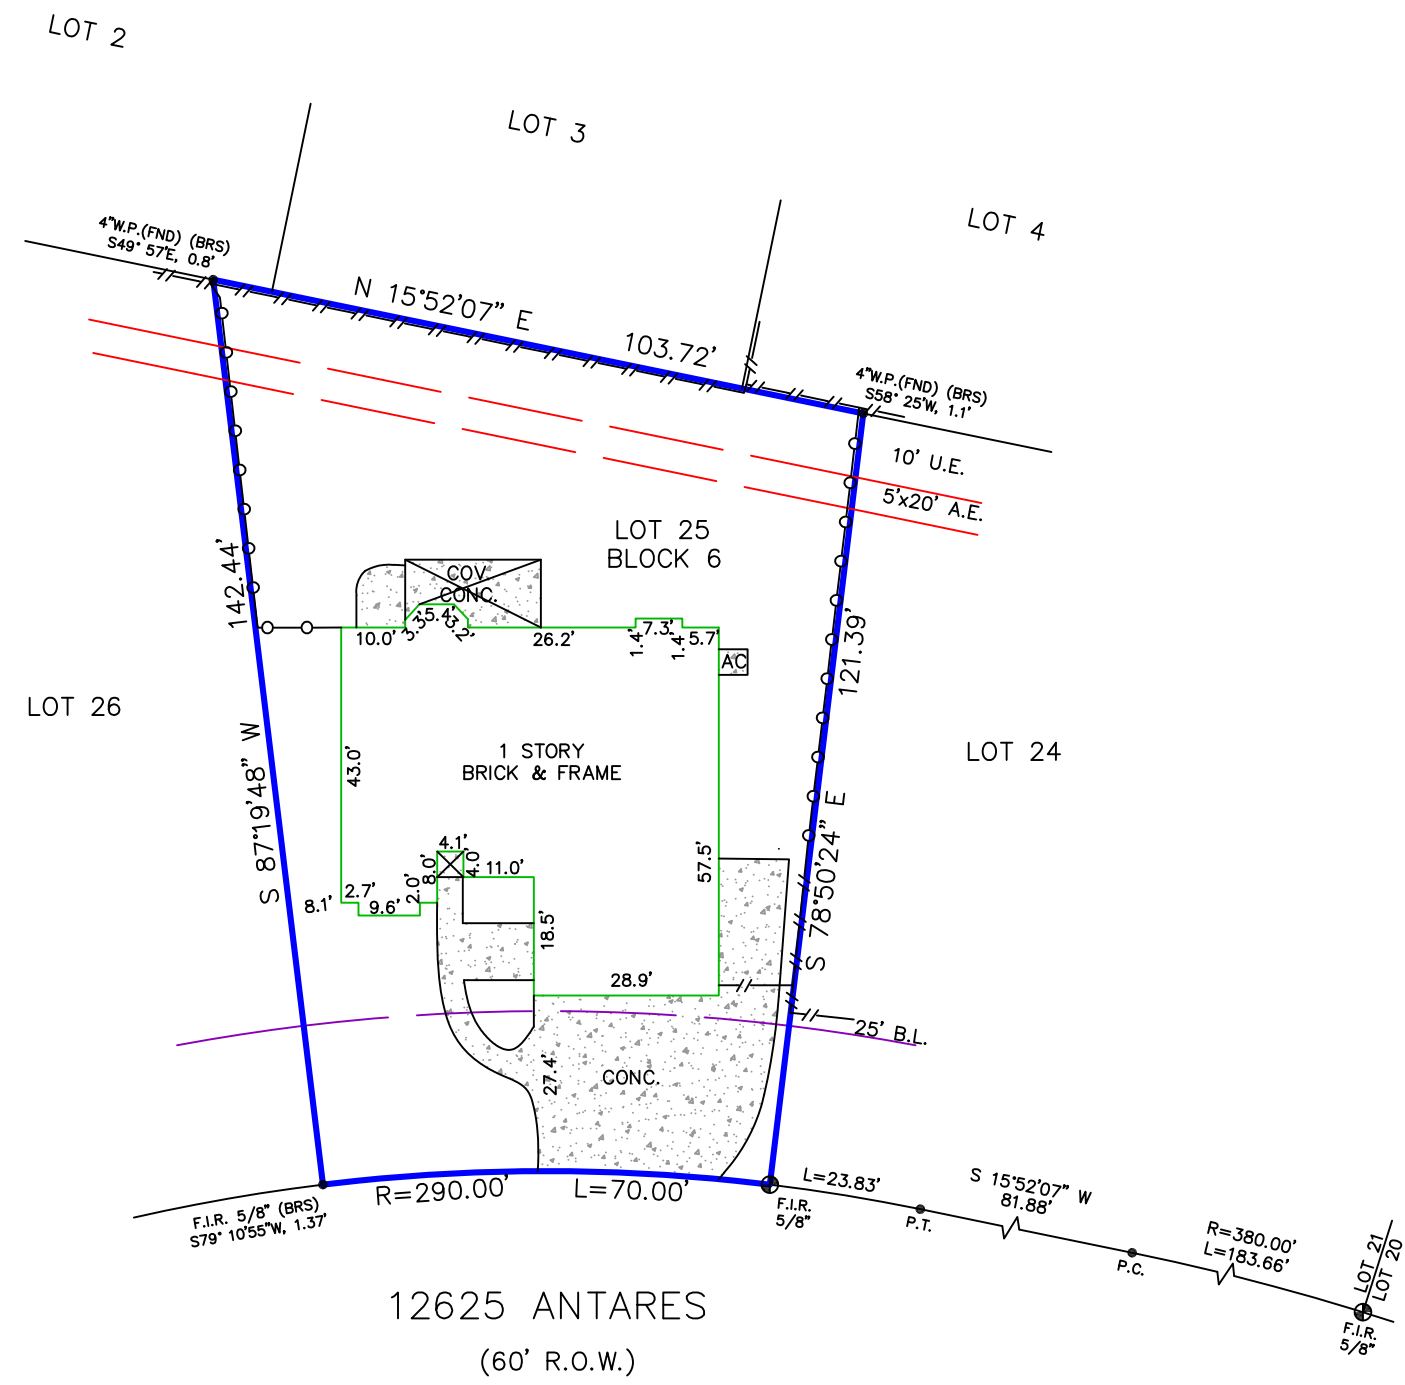


LEGEND * ITEMS THAT MAY APPEAR IN * DRAWING BELOW

- | | | | | |
|-----------------------------|--------------------------------------|-------------------------------------|---------------------------------|--|
| A.E. = AERIAL EASEMENT | M.P. = METAL POST | P.E. = POOL EQUIPMENT | ⊕ = CONTROL MONUMENT | - - - - - = WOODEN FENCE |
| B.L. = BUILDING LINE | M.U.E. = MUNICIPAL UTILITY EASEMENT | P.R.C. = POINT OF REVERSE CURVATURE | ● = PROPERTY CORNER | - x - x - = CHAIN LINK FENCE |
| BRS = BEARS | P.A.E. = PERMANENT ACCESS EASEMENT | P.T. = POINT OF TANGENCY | ⊙ = GUY ANCHOR | ○ - ○ - ○ = METAL FENCE |
| C.F.# = CLERK'S FILE NUMBER | P.C. = POINT OF CURVATURE | P.U.E. = PUBLIC UTILITY EASEMENT | ⊖ = POWER POLE | - / - / - = WIRE FENCE |
| D.E. = DRAINAGE EASEMENT | P.C.C. = POINT OF COMPOUND CURVATURE | S.I.R. = SET IRON ROD | ⊕ = SERVICE DROP | - V - V - = VINYL FENCE |
| E.E. = ELECTRIC EASEMENT | P.E. = POOL EQUIPMENT | S.S.E. = SANITARY SEWER EASEMENT | S.F.N.F. = SEARCH FOR NOT FOUND | - - - - - = OVERHEAD ELECTRIC POWER LINE |
| F.I.P. = FOUND IRON PIPE | P.O.C. = POINT OF COMMENCING | STM.S.E. = STORM SEWER EASEMENT | | |
| F.I.R. = FOUND IRON ROD | P.O.B. = POINT OF BEGINNING | U.T.S. = UNABLE TO SET | | |
| FND. = FOUND | P.P. = POWER POLE | U.E. = UTILITY EASEMENT | | |
| | | W.L.E. = WATER LINE EASEMENT | | |
| | | W.P. = WOODEN POST | | |
| | | W.S.E. = WATER & SEWER EASEMENT | | |

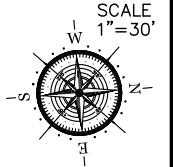

Reviewed & Accepted by: _____ Date _____ / _____ / _____ Date _____

NOTES:
 - BEARING BASIS: PLAT
 - SUBJECT TO ANY AND ALL RECORDED AND UNRECORDED EASEMENTS
 - SURVEYOR HAS NOT INDEPENDENTLY ABSTRACTED PROPERTY
 - UNDERGROUND UTILITY INSTALLATIONS, UNDERGROUND IMPROVEMENTS, FOUNDATIONS AND/OR OTHER UNDERGROUND STRUCTURES WERE NOT LOCATED BY THIS SURVEY
 - THIS SURVEY IS CERTIFIED FOR THIS TRANSACTION ONLY, IT IS NOT TRANSFERABLE TO ADDITIONAL INSTITUTIONS OR SUBSEQUENT OWNERS
 - SUBJECT TO RESTRICTIVE COVENANTS AS PER TITLE COMMITMENT
 - SUBJECT TO ZONING AND BUILDING ORDINANCES ENFORCED BY LOCAL MUNICIPALITIES

LEGAL DESCRIPTION
 LOT TWENTY-FIVE (25), IN BLOCK SIX (6), OF POINT AQUARIUS, SECTION SIX (6), A SUBDIVISION IN MONTGOMERY COUNTY, TEXAS, ACCORDING TO THE MAP OR PLAT THEREOF, RECORDED IN CABINET A, SHEET(S) 72-A, OF THE MAP RECORDS OF MONTGOMERY COUNTY, TEXAS.

DANIEL CARPENTER
 DIANNE CARPENTER

ADDRESS
 12625 ANTARES



JOB # 2303241
 DATE 03-23-2023
 GF# 202296-M

PRO-SURV
 P.O. BOX 1366, FRIENDSWOOD, TX 77549
 PHONE: 281-996-1113 FAX: 281-996-0112
 EMAIL: ORDERS@PROSURV.NET
 T.B.P.E.L.S. FIRM #10119300
 ONLY SURVEY MAPS WITH THE SURVEYOR'S ORIGINAL SIGNATURE ARE GENUINE TRUE AND CORRECT COPIES OF THE SURVEYOR'S ORIGINAL WORK AND OPINION

I DO HEREBY CERTIFY THAT THIS SURVEY WAS THIS DAY MADE ON THE GROUND OF THE PROPERTY LEGALLY DESCRIBED HEREON (OR ON ATTACHED SHEET), AND THERE ARE NO ENCROACHMENTS EXCEPT AS SHOWN, AND WAS DONE BY ME OR UNDER MY SUPERVISION.