



FIRM REGISTRATION NO. 10156700

P.O. BOX 3344, LAKE JACKSON, TEXAS. 77566 (979) 299-3373

**Surveying & Mapping, LLC**

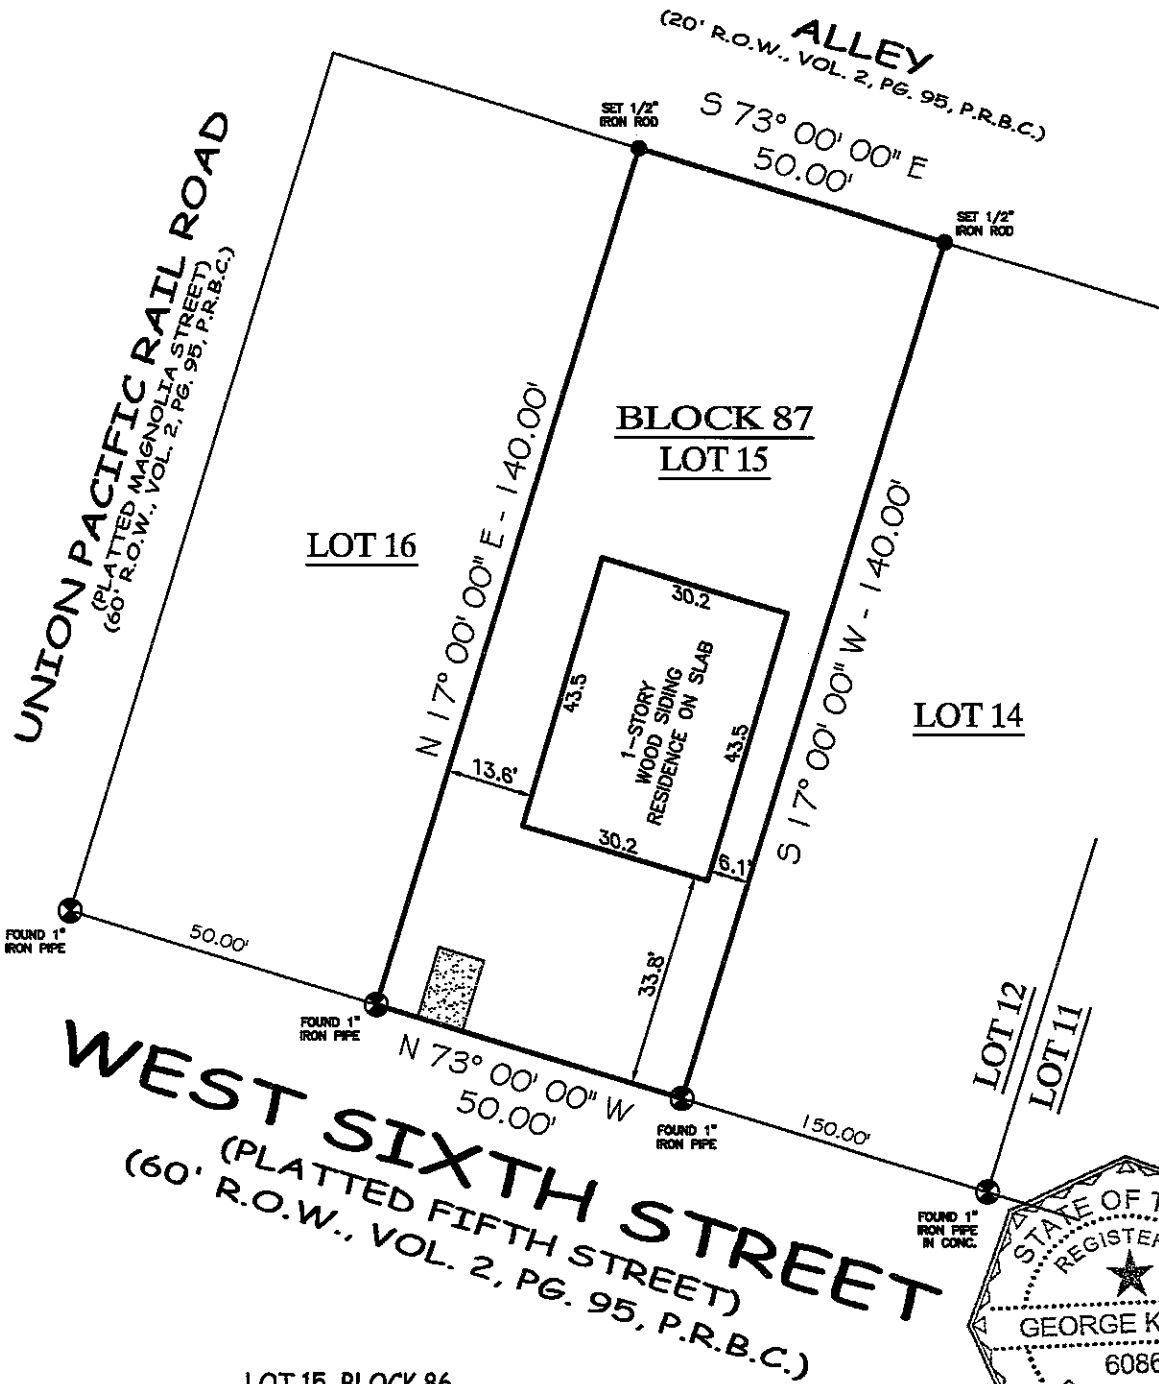

**LOT 15, BLOCK 86  
FREEPORT TOWNSITE**

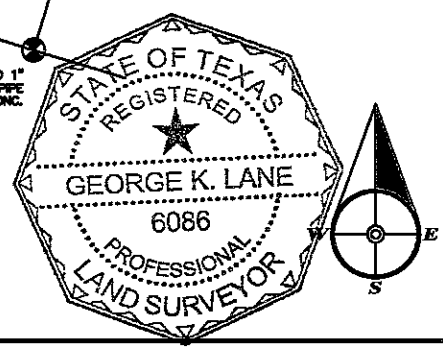

COMMUNITY NO: 485467 PANEL NO: 0780 SUFFIX: 1 ZONE: X BASE: N/A MAP REVISED: 11/17/93  
 I have consulted the HUD-FIA Flood Hazard Boundary Map in the above described property and it IS NOT in a designated flood hazard area. The plat hereon is a true, correct and accurate representation of the property as determined by survey. The lines and dimensions of said property being as indicated by the plat; the size, location and type of buildings and improvements are as shown, all improvements being within the boundaries of the property, set back and distances from property lines are as indicated. There are no encroachments, conflicts, or protrusions, except as shown.

NOTES:  
 PROPERTY SUBJECT TO RECORDED, RESTRICTIONS, REGULATIONS, & ORDINANCES (IF ANY), INCLUDING THOSE IN THE CITY OF: FREEPORT

ABSTRACT AND TITLE INFORMATION WAS PROVIDED BY PROVIDED BY: GREAT AMERICAN TITLE  
 THIS SURVEY DOES NOT CONSTITUTE A TITLE SEARCH BY THE SURVEYOR. BEARINGS ARE BASED ON THE RECORDED MAP OR PLAT. G.F. NO. 79760-GAT81 DATED: 10/21/2019

ALL BUILDING LINES, EASEMENTS, BUILDING RESTRICTIONS (DEED RESTRICTIONS, ETC.) AND ZONING ORDINANCES, IF ANY, THAT MAY AFFECT SUBJECT PROPERTY SHOULD BE VERIFIED BY BUILDER BEFORE COMMENCING CONSTRUCTION.

PREPARED EXCLUSIVELY FOR: GREAT AMERICAN TITLE  
 This is to certify that I have made an on the ground survey of the property located at:  
626 WEST SIXTH STREET (PLATTED FIFTH STREET) IN THE CITY OF FREEPORT, TEXAS.  
 Lot 15, Block 86, City of Freeport, Brazoria County, Texas, according to the map or plat thereof recorded in Volume 2, Page 95 of the Plat Records of Brazoria County, Texas.

Borrower(s):  
RIGHTWAY HOME SOLUTIONS, LLC

Drawn by: FJS  
 Job No.: 2019-0912  
 Request: GREAT AMERICAN  
 Book No: 19BC  
 Scale: 1" = 30'  
 Date: 11/2/2019

LEGEND	
	GRAVEL
	COVERED
	CONCRETE
	CHAIN-LINK
	WOOD FENCE
	IRON FENCE
	CONTROLLING MONUMENT
	CORNER
	U.E. UTILITY EASEMENT
	A.E. AERIAL EASEMENT
	B.L. BUILDING LINE
	R.O.W. RIGHT-OF-WAY
	I.R. IRON ROD
	I.P. IRON PIPE
	D.E. DRAINAGE E'SMNT

**George K. Lane, R.P.L.S.**  
 REGISTERED PROFESSIONAL LAND SURVEYOR NO. 6086