


LOT AREA	6752 S.F.	FRONT SOD AREA	1531 S.F.
HOUSE & GARAGE	2590 S.F.	REAR SOD AREA	2753 S.F.
DRIVES, WALKS, & PATIOS	428 S.F.	CONC. IN PARKWAY	298 S.F.
TOTAL	3016 S.F.	MINIMUM SLAB ELEVATION	116.5 MEAN SEA LEVEL
% LOT COVERAGE	44.7 %		

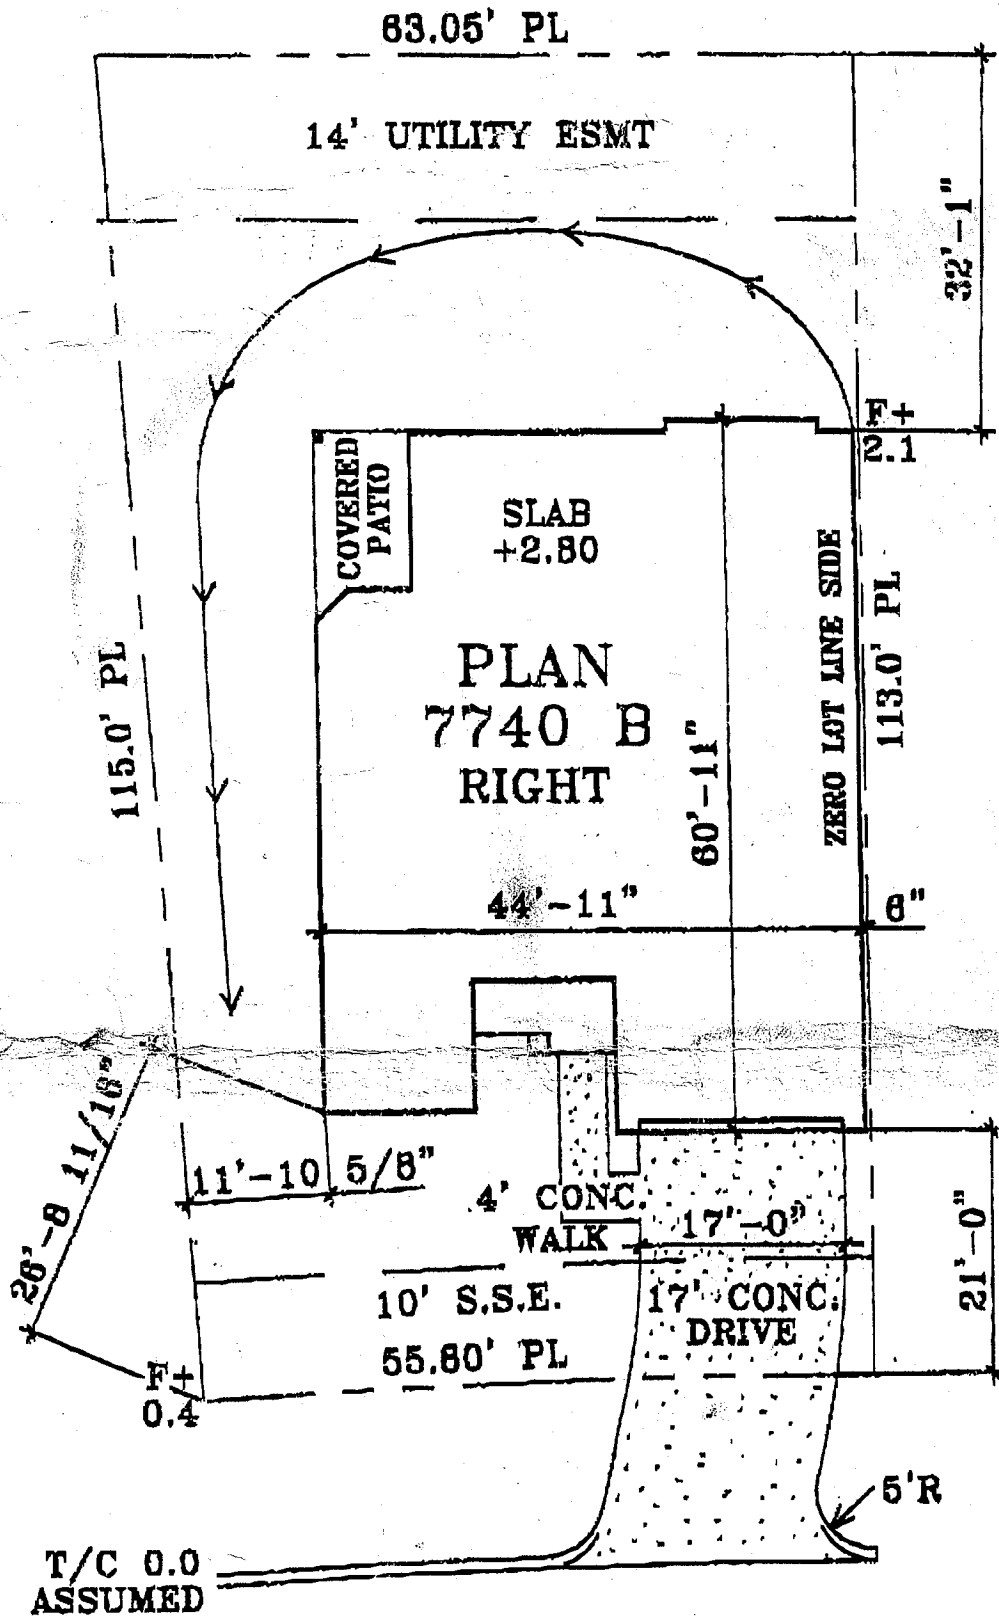

ADDRESS 5019 SOUTHBEND PARK LANE
 LOT 39 BLOCK 1 SECTION 10
 NEIGHBORHOOD CINCO RANCH WEST
 COMMUNITY HERITAGE GRAND/CINCO RANCH
 DATE 9-5-2007

JOB 4819-51-0139
 PLAN 7740 B RIGHT
 HOUSE S.F. 1949
 GARAGE 2 CAR
 SCALE 1/16"=1'-0"U.N.O.

ALL INFORMATION ON THIS PLOT PLAN INCLUDING ANY SQUARE FOOTAGE CALCULATIONS, SITE ELEVATIONS, AND PROPOSED GRADING IS PRELIMINARY AND APPROXIMATE. ACTUAL CONSTRUCTION OF THE STRUCTURES ON SITE MAY DEVIATE FROM THE PLOT PLAN WITHOUT NOTICE AT THE DISCRETION OF VILLAGE BUILDERS.

VILLAGE BUILDERS