


GF NO. 655323-AL28 ALLEGIANCE TITLE
 ADDRESS: 10818 HILLCROFT STREET
 HOUSTON, TEXAS 77096
 BORROWER: OLEG TITOV AND
 MARINA TITOV

THE SOUTH 50 FEET OF LOT 15 AND THE NORTH 12 FEET OF LOT 16 BLOCK 156

WESTBURY, SECTION 5

ACCORDING TO THE MAP OR PLAT THEREOF
 RECORDED IN VOLUME 52, PAGE 30 OF THE MAP
 RECORDS OF HARRIS COUNTY, TEXAS

SCALE: 1" = 30'

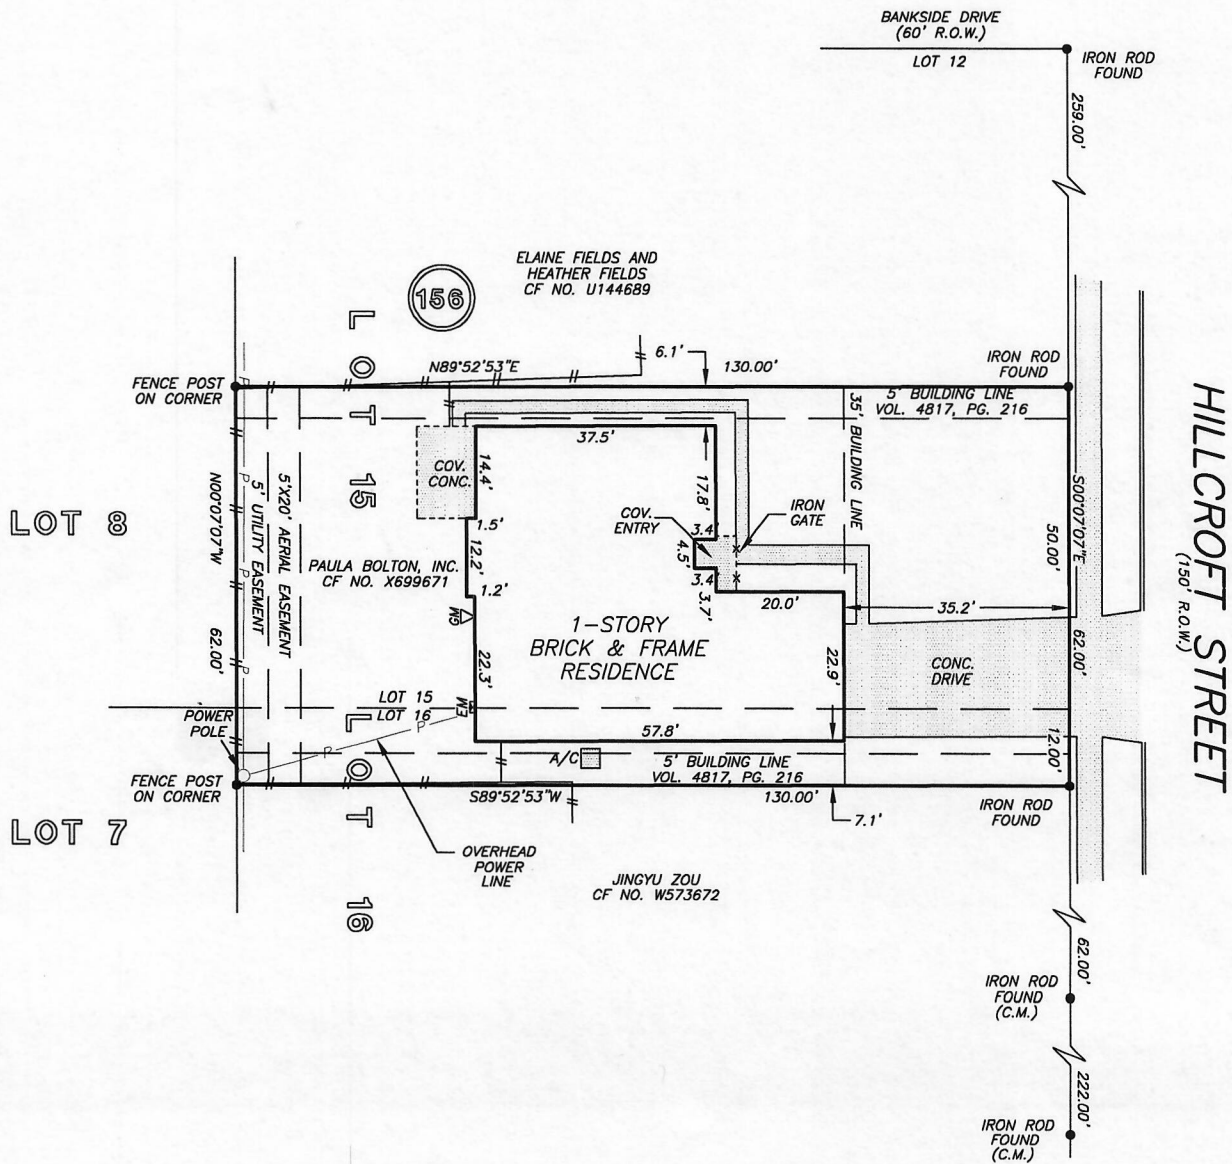

I HEREBY CERTIFY THAT THIS SURVEY WAS MADE ON THE GROUND, THAT THIS PLAT CORRECTLY REPRESENTS THE FACTS FOUND AT THE TIME OF SURVEY AND THAT THERE ARE NO ENCROACHMENTS APPARENT ON THE GROUND, EXCEPT AS SHOWN HEREON. THIS SURVEY IS CERTIFIED FOR THIS TRANSACTION ONLY AND ABSTRACTING PROVIDED IN THE ABOVE REFERENCED TITLE COMMITMENT WAS RELIED UPON IN PREPARATION OF THIS SURVEY.

THIS PROPERTY DOES NOT LIE WITHIN THE 100 YEAR FLOOD PLAIN AS ESTABLISHED BY THE U.S. DEPT. OF HOUSING & URBAN DEVELOPMENT.
 COMMUNITY/PANEL NO. 48201C 0865 K
 MAP REVISION: 4/20/2000
 ZONE X

RECORD BEARING: VOL. 52, PG. 30 H.C.M.R.

PRECISION SURVEYORS

PROFESSIONAL LAND SURVEYS

1-800-LANDSURVEY 281-496-1586

1-800-526-3787 FAX 281-496-1867

14925 MEMORIAL DRIVE SUITE B100 HOUSTON, TEXAS 77079

ALLEN D. HUGHES
 PROFESSIONAL LAND SURVEYOR
 NO. 3891
 DRAWING NO. 05-00541
 JANUARY 25, 2005
 REVISED NOVEMBER 28, 2005
 TO CHANGE NAME AND GF NO.



DRAWN BY: MM