

STATE OF TEXAS :
COUNTY OF FORT BEND:

We, Li Qi and Zhanlin Chen; hereinafter referred to as Owners of the 2.411 acre tract described in the above and foregoing map of FULBROOK SECTION FIVE "C" REPLAT OF LOTS 7 AND 8 OF BLOCK 3 REPLAT NO. 2, do hereby make and establish said subdivision and development plan of said property according to all laws, dedications, restrictions, and notations on said map or plat; do hereby dedicate to the use of the public forever, all streets, alleys, parks, water courses, drains, easements, and public places shown thereon for the purposes and considerations therein expressed; and do hereby bind ourselves, our heirs, successors and assigns to warrant and forever defend the title to the land so dedicated.

FURTHER, Owners do hereby declare that all parcels of land designated as lots on this plat are intended for the construction of single family residential dwelling units thereon and shall be restricted for same under the terms and conditions of such restrictions filed separately.

FURTHER, Owners do hereby covenant and agree that all of the property within the boundaries of this plat shall be restricted to prevent the drainage of any septic tank into any public or private street, road or alley or any drainage ditch, either directly or indirectly.

FURTHER, Owners do hereby dedicate to the public a strip of land twenty (20' 0") feet wide on each side of the center line of any and all bays, creeks, gullies, ravines, draws, sloughs, or other natural drainage courses located in said plat, as easements for drainage purposes, giving Fort Bend County, or any other governmental agency, the right to enter upon said easement at any times for the purpose of construction and maintenance of drainage facilities and structures.

FURTHER, Owners do hereby covenant and agree that all of the property within the boundaries of this plat and adjacent to any drainage easement, ditch, gully, creek or natural drainage way is hereby restricted to keep such drainage ways and easements clear of fences, buildings, planting and other obstructions to the operations and maintenance of the drainage facility and that such abutting property shall not be permitted to drain directly into this easement except by means of an approved drainage structure.

FURTHER, Owners do hereby acknowledge the receipt of the "Orders for Regulation of Outdoor Lighting in the Unincorporated Areas of Fort Bend County, Texas," and do hereby covenant and agree to comply with this order as adopted by Fort Bend County Commissioners Court on March 23, 2004, and any subsequent amendments.

FURTHER, Owners do hereby certify that this replat does not attempt to alter, amend, or remove any covenants or restrictions.

WITNESS OUR HANDS in Fort Bend County, Texas this 17 day of January, 2022

By: Li Qi By: Zhanlin Chen
Li Qi Zhanlin Chen

STATE OF TEXAS:
COUNTY OF FORT BEND:

BEFORE ME, the undersigned authority, on this day personally appeared Li Qi and Zhanlin Chen, known to me to be the persons whose names are subscribed to the foregoing instrument and acknowledged to me that they executed the same for the purposes and considerations therein expressed and in the capacity therein stated.

GIVEN UNDER MY HAND AND SEAL OF OFFICE, this 17 day of January, 2022

Notary Public in and for the State of Texas


My Commission Expires 7/13/22

Shirley Chiu
Notary Public




I, Brian Nesvadba, am authorized under the laws of the State of Texas to practice the profession of surveying and hereby certify that the above subdivision is true and accurate; was prepared from an actual survey of the property made under my supervision on the ground; that, except as shown all boundary corners, angle points, points of curvature and other points of reference have been marked with iron rods having an outside diameter of five-eighths (5/8) inch and a length of three (3) feet; and that the plat boundary corners have been tied to the Texas Coordinate System of 1983, South Central Zone.

Brian Nesvadba
Brian Nesvadba, R.P.L.S.
Texas Registration No. 5776

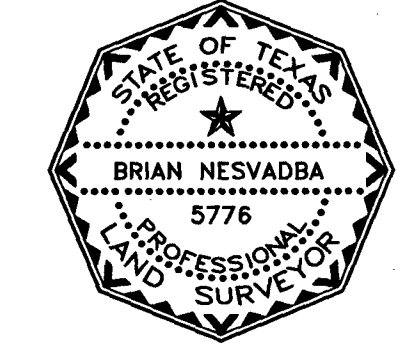

I, Gregory A. Schmidt, a Professional Engineer registered in the State of Texas, do hereby certify that this plat meets the requirements of Fort Bend County to the best of my knowledge.


Gregory A. Schmidt
Gregory A. Schmidt, P.E.
Texas Registration No. 67293

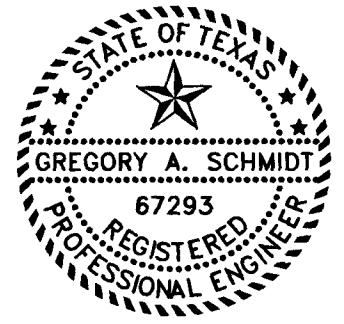



- NOTES:
- THE COORDINATES SHOWN HEREON ARE TEXAS SOUTH CENTRAL ZONE, NO. 4204, STATE PLANE SURFACE COORDINATES (NAD 83) AND MAY BE BROUGHT TO SURFACE BY APPLYING THE FOLLOWING COMBINED SCALE 0.99987880824.
 - ACCORDING TO THE FEDERAL EMERGENCY MANAGEMENT AGENCY'S FLOOD INSURANCE RATE MAP FOR FORT BEND COUNTY, TEXAS AND INCORPORATED AREAS, COMMUNITY PANEL NO. 148157-C-0095 M, EFFECTIVELY DATED JANUARY 29, 2021, THIS PROPERTY LIES MOSTLY IN ZONE "X", AN AREA DETERMINED TO BE OUTSIDE OF THE 0.2% ANNUAL CHANCE FLOODPLAIN, ALSO PARTIALLY IN ZONE "AE", SPECIAL FLOOD HAZARD AREAS INUNDATED BY THE 1% ANNUAL CHANCE FLOOD EVENT WITH BASE FLOOD ELEVATIONS DETERMINED.
 - THE DRAINAGE SYSTEM FOR THIS SUBDIVISION SHALL BE DESIGNED TO MEET THE REQUIREMENTS OF THE FORT BEND COUNTY DRAINAGE CRITERIA MANUAL WHICH ALLOWS STREET PONDING WITH INTENSE RAINFALL EVENTS.
 - ALL DRAINAGE EASEMENTS TO BE KEPT CLEAR OF FENCES, BUILDINGS, VEGETATION AND OTHER OBSTRUCTIONS TO THE OPERATION AND MAINTENANCE OF THE DRAINAGE FACILITY.
 - THE TOP OF ALL FLOOR SLABS SHALL BE A MINIMUM OF 109.00 FEET ABOVE MEAN SEA LEVEL (NAVD 88 DATUM). IN ADDITION, NO TOP OF SLAB ELEVATION SHALL BE LESS THAN 24 INCHES ABOVE THE LOWEST TOP OF CURB ADJACENT TO THE LOT IN WHICH IT LIES. IN THE ABSENCE OF A CURB, THE TOP OF SLAB ELEVATION SHALL BE NO LESS THAN 24 INCHES ABOVE THE HIGHEST NATURAL GROUND ALONG THE PERIMETER OF THE BUILDING FOUNDATION AND 12 INCHES ABOVE ANY DOWN GRADIENT ROADWAY OR DRAINAGE RESTRAINT, WHICHEVER IS HIGHER.
 - THIS RURAL TYPE SUBDIVISION EMPLOYS A NATURAL DRAINAGE SYSTEM WHICH IS INTENDED TO PROVIDE DRAINAGE FOR THE SUBDIVISION THAT IS SIMILAR TO THAT WHICH EXISTED UNDER PRE-DEVELOPMENT CONDITIONS. THUS, DURING LARGE STORM EVENTS, PONDING OF WATER SHOULD BE EXPECTED TO OCCUR IN THE SUBDIVISION TO THE EXTENT IT MAY HAVE PRIORITY TO DEVELOPMENT, BUT SHOULD NOT REMAIN FOR AN EXTENDED PERIOD OF TIME.
 - ALL PROPERTY TO DRAIN INTO DRAINAGE EASEMENT ONLY THROUGH AN APPROVED DRAINAGE STRUCTURE.
 - ALL OF THE PROPERTY SUBDIVIDED IN THE FOREGOING PLAT IS WHOLLY WITHIN FORT BEND COUNTY, TEXAS.
 - THIS PROPERTY IS IN DESIGNATED LIGHTING ZONE L23.
 - ABSENT WRITTEN AUTHORIZATION BY THE AFFECTED UTILITIES, ALL UTILITY AND AERIAL EASEMENTS MUST BE KEPT UNOBTAINED FROM ANY NON-UTILITY IMPROVEMENTS OR OBSTRUCTIONS BY THE PROPERTY OWNER. ANY UNAUTHORIZED IMPROVEMENTS OR OBSTRUCTIONS MAY BE REMOVED BY ANY PUBLIC UTILITY AT THE PROPERTY OWNER'S EXPENSE, WHILE UNOBTAINED POSTS AND PANELED WOODEN FENCES ALONG THE PERIMETER AND BACK TO BACK EASEMENTS AND ALONGSIDE REAR LOTS LINES ARE PERMITTED, THEY TOO MAY BE REMOVED BY PUBLIC UTILITIES AT THE PROPERTY OWNER'S EXPENSE SHOULD THEY BE AN OBSTRUCTION. PUBLIC UTILITIES MAY PUT SAID WOODEN POSTS AND PANELED WOODEN FENCES BACK UP, BUT GENERALLY WILL NOT REPLACE WITH NEW FENCING.
 - SITE PLANS SHALL BE SUBMITTED TO FORT BEND COUNTY AND ANY OTHER APPLICABLE JURISDICTION FOR REVIEW AND APPROVAL. DEVELOPMENT PERMITS AND ALL OTHER APPLICABLE PERMITS SHALL BE OBTAINED FROM FORT BEND COUNTY PRIOR TO BEGINNING CONSTRUCTION.
 - ALL PIPELINE AND PIPELINE EASEMENTS THAT APPEAR IN THE CITY PLANNING LETTER PREPARED BY TEXAS AMERICAN TITLE COMPANY, OFF 2791020-03420, ARE SHOWN HEREON.
 - A MINIMUM DISTANCE OF 10 FEET SHALL BE MAINTAINED BETWEEN RESIDENTIAL DWELLINGS.
 - THE ELEVATION CONTOURS SHOWN HEREON ARE FROM THE PREVIOUSLY RECORDED PLAT, RECORDED IN PLAT NO. 20160256 OF THE FORT BEND COUNTY PLAT RECORDS.
 - SIDEWALKS SHALL BE BUILT OR CAUSED TO BE BUILT NOT LESS THAN 5 FEET IN WIDTH ON BOTH SIDES OF ALL DEDICATED RIGHTS-OF-WAY WITHIN SAID PLAT AND ON THE CONTIGUOUS RIGHT-OF-WAY OF ALL PERIMETER ROADS SURROUNDING SAID PLAT, IN ACCORDANCE WITH THE A.D.A.
 - SUBJECT TO TERMS, CONDITIONS, AND STIPULATIONS IN RESTRICTIONS, EASEMENTS, BUILDING LINES, AND AGREEMENTS SET FORTH IN FORT BEND COUNTY CLERK'S FILE NO(S). 199905121, 1999106775, 2001033992, 2001091640, 2003109758, 2004077603, 2005075239, 2006070390, 2006070390, 2011116009, 2012001915, 2012001916, 2012001917, 2012001918, 2012001919, 2012001920, 2012001921, 2012001922, 2013104664, 2013125399, 2014020193, 2014020194, 2015005478, AND 2016066381.

CURVE	DELTA	RADIUS	LENGTH	CHORD
C1	02°28'10"	2,035.00'	87.71'	N 84°03'39" W - 87.70'
C2	57°24'59"	70.00'	70.15'	N 56°35'15" W - 67.25'
C3	70°04'11"	135.00'	165.10'	N 62°54'50" W - 155.00'

DISTRICT NAMES	
COUNTY ASSISTANCE	N/A
DISTRICT	N/A
WCID	N/A
MUD	N/A
LID	N/A
DID	N/A
SCHOOL	LAMAR CISD
FIRE	FT BEND ESD 4
IMPACT FEE AREA	N/A
CITY OR CITY ETJ	N/A
UTILITIES CO.	CENTERPOINT

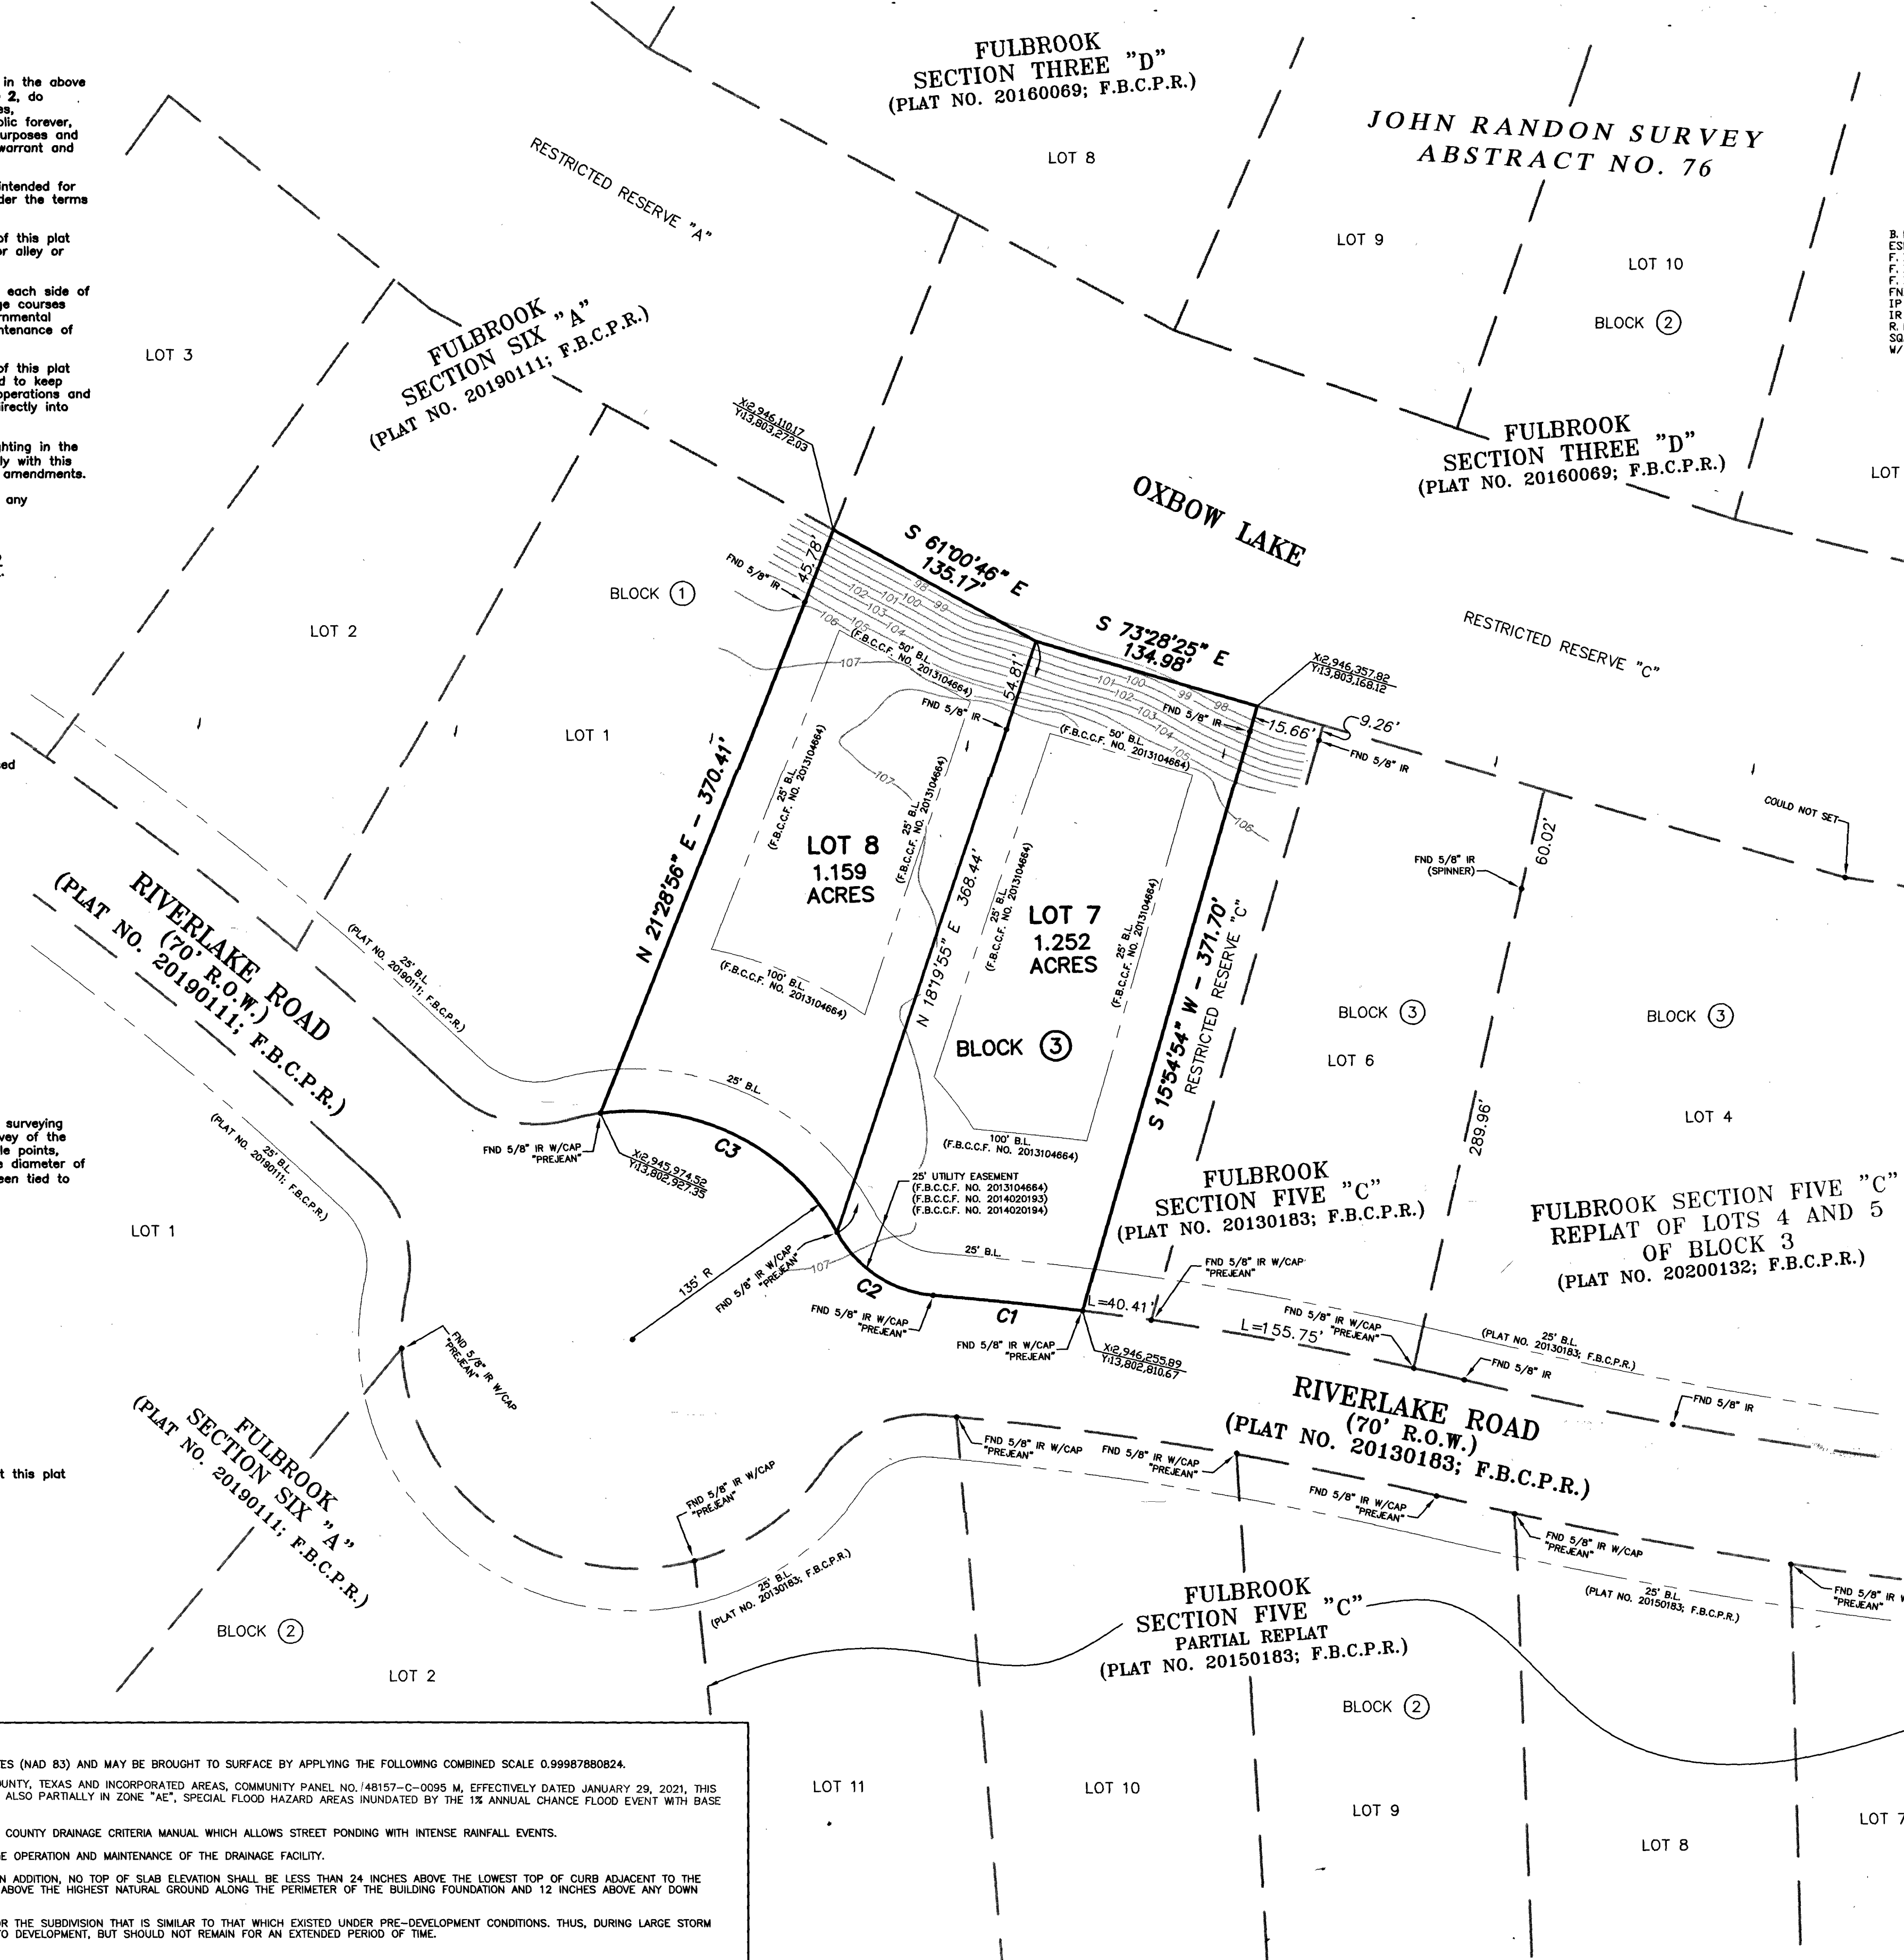

- LEGEND
- B.L. - BUILDING LINE
 - ESMT - EASEMENT
 - F.B.C.C.F. - FORT BEND COUNTY CLERK'S FILE
 - F.B.C.D.R. - FORT BEND COUNTY DEED RECORDS
 - F.B.C.P.R. - FORT BEND COUNTY PLAT RECORDS
 - FND - FOUND
 - IP - IRON PIPE
 - IR - IRON ROD
 - R.O.W. - RIGHT OF WAY
 - SQ. FT. - SQUARE FEET
 - W/ - WITH

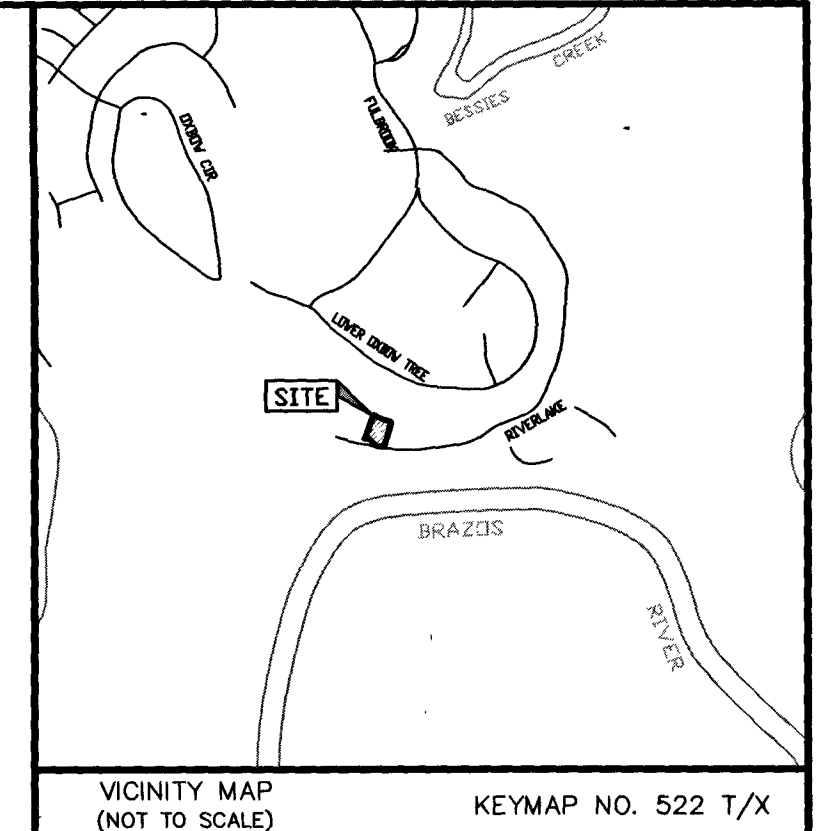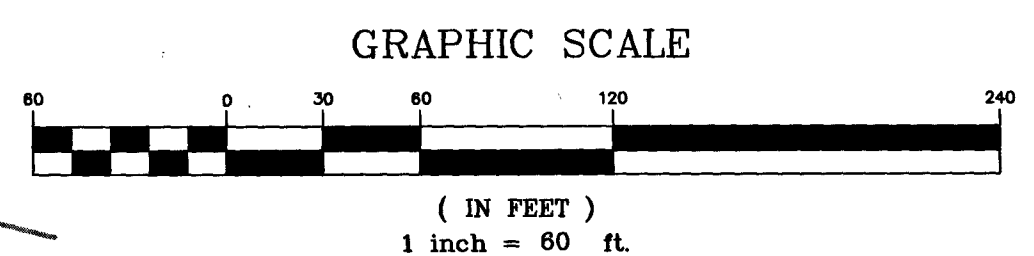


I, J. STACY SLAWINSKI, P.E., FORT BEND COUNTY ENGINEER, DO HEREBY CERTIFY THAT THE PLAT OF THIS SUBDIVISION COMPLIES WITH ALL OF THE EXISTING RULES AND REGULATIONS OF THIS OFFICE AS ADOPTED BY THE FORT BEND COUNTY COMMISSIONERS' COURT; HOWEVER, NO CERTIFICATION IS HEREBY GIVEN AS TO THE EFFECT OF DRAINAGE FROM THE SUBDIVISION ON THE INTERCEPTING DRAINAGE ARTERY OR PARENT STREAM OR ON ANY OTHER AREA OR SUBDIVISION WITHIN THE WATERSHED.

APPROVED BY THE COMMISSIONERS' COURT OF FORT BEND COUNTY, TEXAS THIS 17 DAY OF February, 2022.
VINCENT M. MORALES, JR., COMMISSIONER PRECINCT 1
GADY PRESTIGE, COMMISSIONER PRECINCT 2
W. A. ANDY MEYERS, COMMISSIONER PRECINCT 3
KEN R. DEMERCHANT, COMMISSIONER PRECINCT 4
K. GEORGE, COUNTY JUDGE

I, LAURA RICHARD, COUNTY CLERK IN AND FOR FORT BEND COUNTY, DO HEREBY CERTIFY THAT THE FOREGOING INSTRUMENT WITH ITS CERTIFICATE OF AUTHENTICATION WAS FILED FOR RECORDATION IN MY OFFICE ON February 8th, 2022, AT 7:44 O'CLOCK P.M. IN PLAT NUMBER(S) 20220025 OF THE PLAT RECORDS OF SAID COUNTY.

WITNESS MY HAND AND SEAL OF OFFICE, AT RICHMOND, TEXAS, THE DAY AND DATE LAST ABOVE WRITTEN.
BY: Laura Richard
Laura Richard, County Clerk
Fort Bend County, Texas
BY: Roxana Pardo
Deputy Roxana Pardo

32 PGS 2022018562

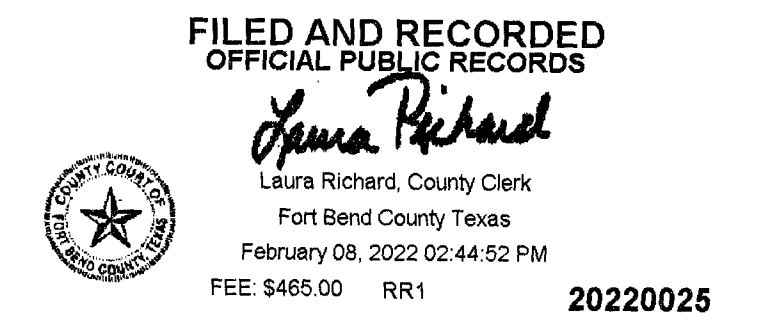

FULBROOK SECTION FIVE "C" REPLAT OF LOTS 7 AND 8 OF BLOCK 3 REPLAT NO 2

A SUBDIVISION OF A 2.411 ACRE TRACT BEING A REPLAT OF LOT 8, BLOCK 3, FULBROOK SECTION FIVE "C" REPLAT OF LOTS 7 AND 8 OF BLOCK 3, (PLAT NO. 20160256; F.B.C.P.R.) IN THE JOHN RANDON SURVEY, ABSTRACT NO. 76, FORT BEND COUNTY, TEXAS.

1 BLOCK - 2 LOTS - 0 RESERVES
REASON FOR REPLAT: TO SPLIT ONE LOT INTO TWO LOTS.

~ OWNERS ~
LI QI AND ZHANLIN CHEN
4607 Forest Home Drive
Missouri City, Texas 77459
PHONE: 713.663.1234

~ SURVEYOR ~
MCKIM & CREED
ENGINEERS, SURVEYORS, PLANNERS
12718 Century Drive
Stafford, Texas 77477
281.491.2525
www.mckimcreed.com
TBPELS Firm Registration No. 10177600

JOB NO. 08642-0001
DECEMBER 30, 2021